




**Amended as requested 23/08/24**  
**External elevation of west boundary wall not to exceed 2.5m**

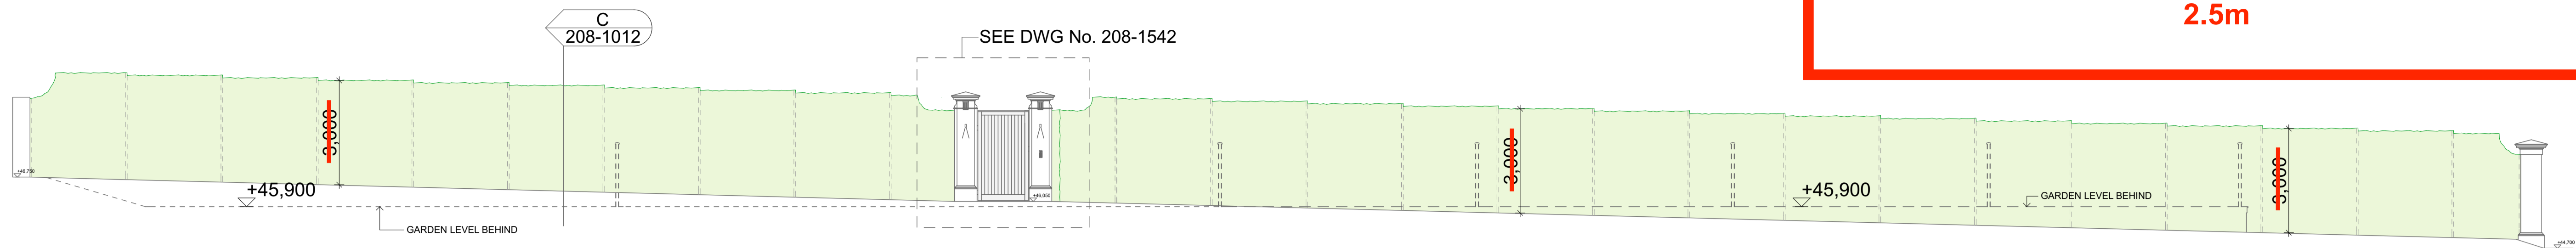

**EXTERNAL ELEVATION OF WEST BOUNDARY WALL AS SEEN FROM ELSWORTHY ROAD**

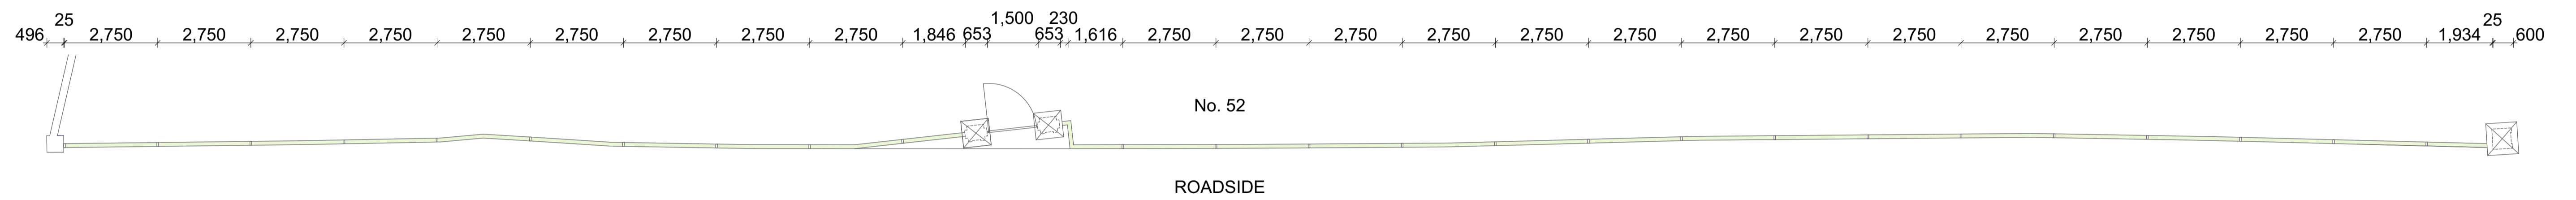

**PLAN OF WEST BOUNDARY LIVING FENCE**

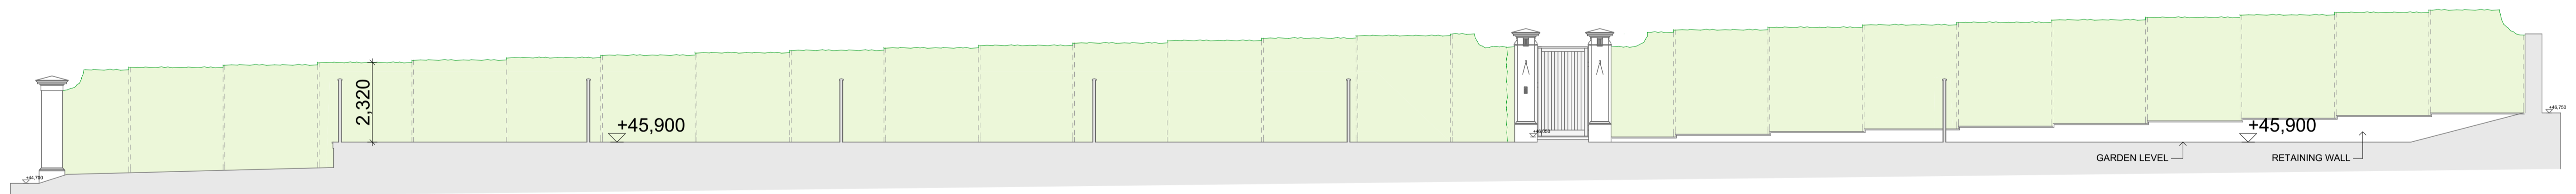

**INTERNAL ELEVATION OF WEST BOUNDARY WALL**

DESIGN DEVELOPMENT

DOMVS  
LONDON

[WWW.DOMVSLONDON.COM](http://WWW.DOMVSLONDON.COM)

**PROJECT:**  
52 AVENUE ROAD

**TITLE:**  
PROPOSED WEST BOUNDARY WALL

Date: JUNE 2023  
Scale: Drawn: SDK

**DRAWING NUMBER: 208-1009P2**