


NB. No external changes in appearance are proposed. Changes to the rear extension elevation as previously proposed have now been removed.



PROJECT : 28 Albert Street	DATE : 30/08/2023	REV : 03	STAGE : Planning
TITLE : Proposed Ele C & Section A-A	DRAWING : 28-SEC-PR-204	SCALE : 1:100 @ A3	

Proposed Elevation C

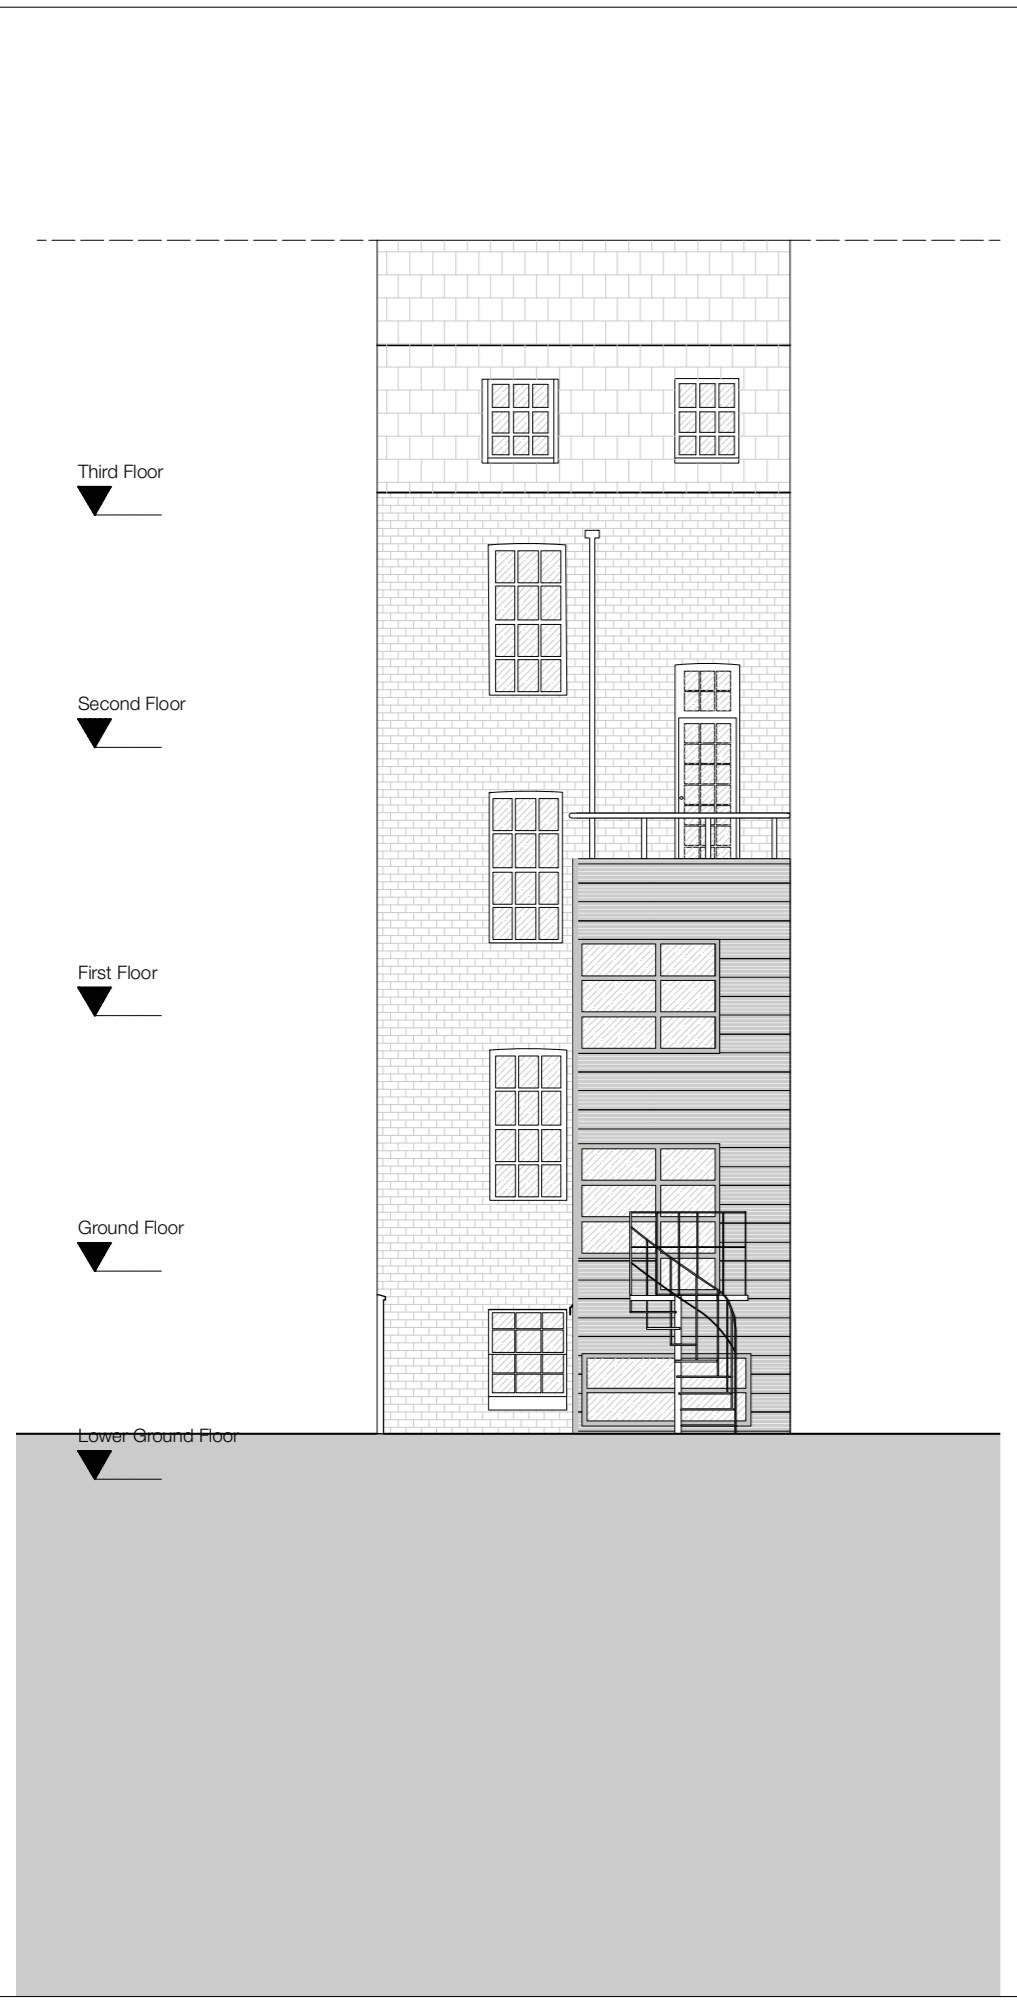

Proposed A-A Section

