


NB. No external changes in appearance are proposed. Changes to the rear extension elevation as previously proposed have now been removed.



PROJECT : 28 Albert Street	DATE : 30/08/2023	REV : 03	STAGE : Planning
TITLE : Proposed B-B & C-C Sections	DRAWING : 28-SEC-PR-205	SCALE : 1:100 @ A3	

Proposed B-B Section

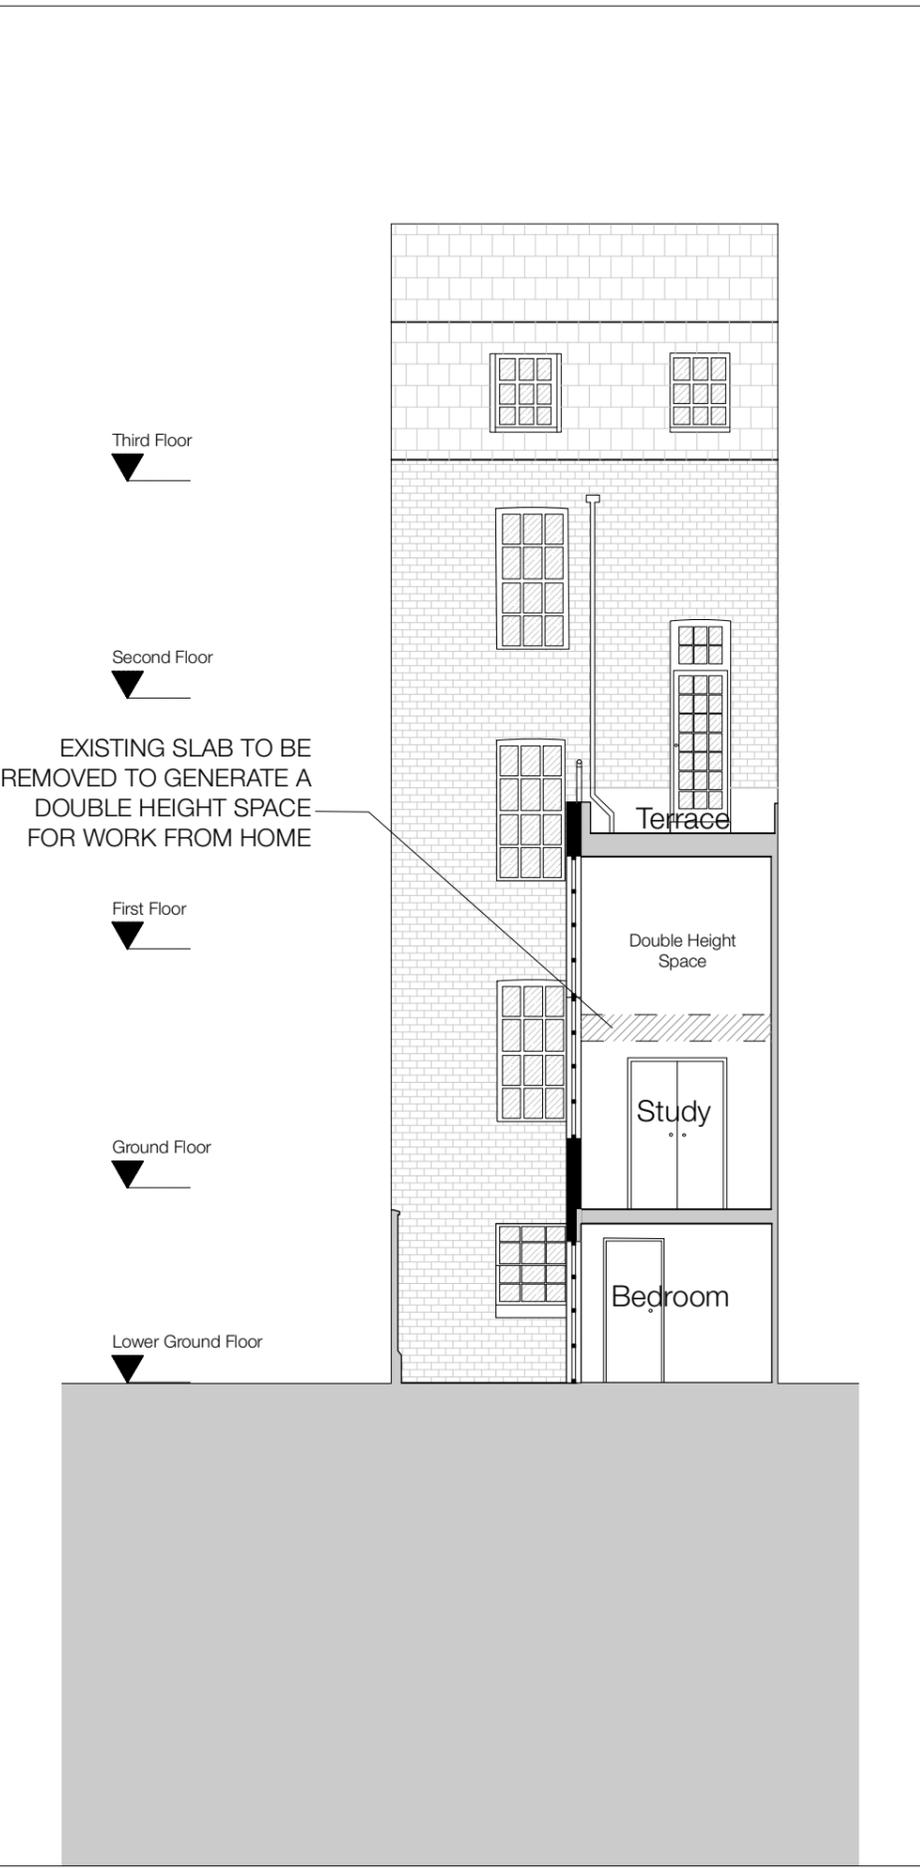

Proposed C-C Section

