



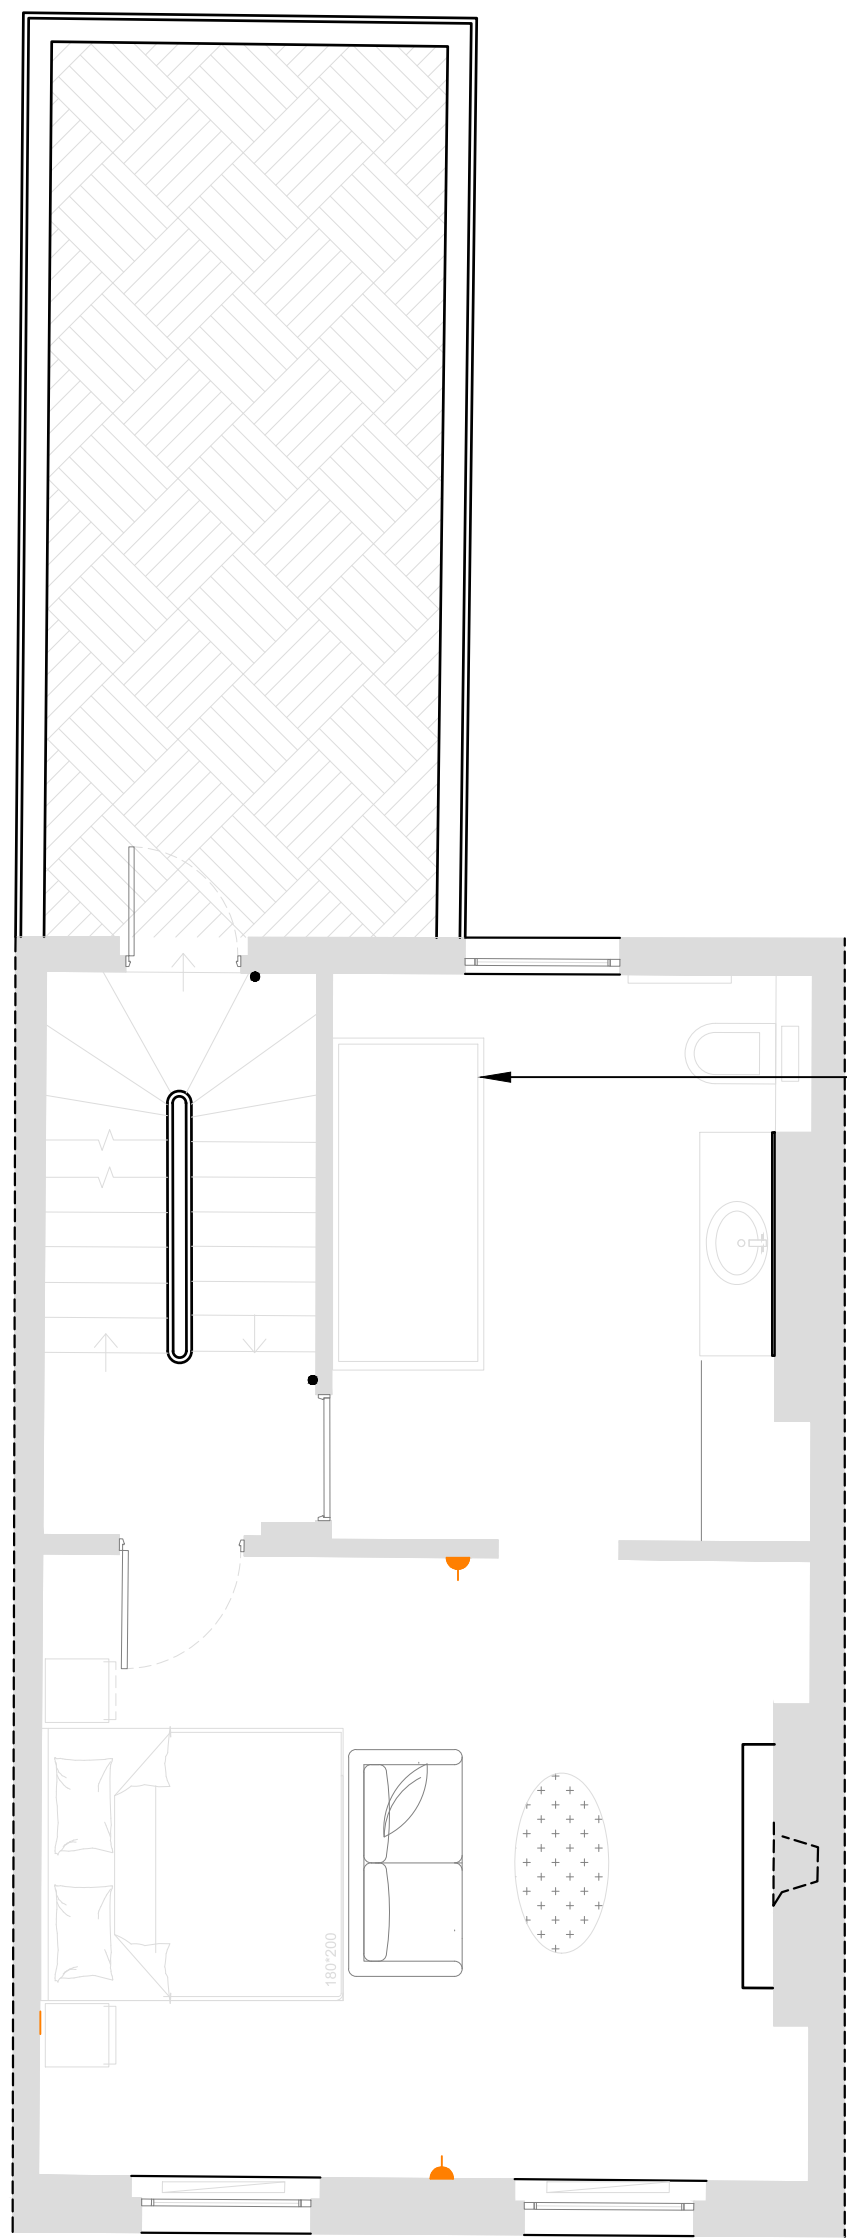

1 Existing Second Floor GA Plan
Plan SCALE 1: 50

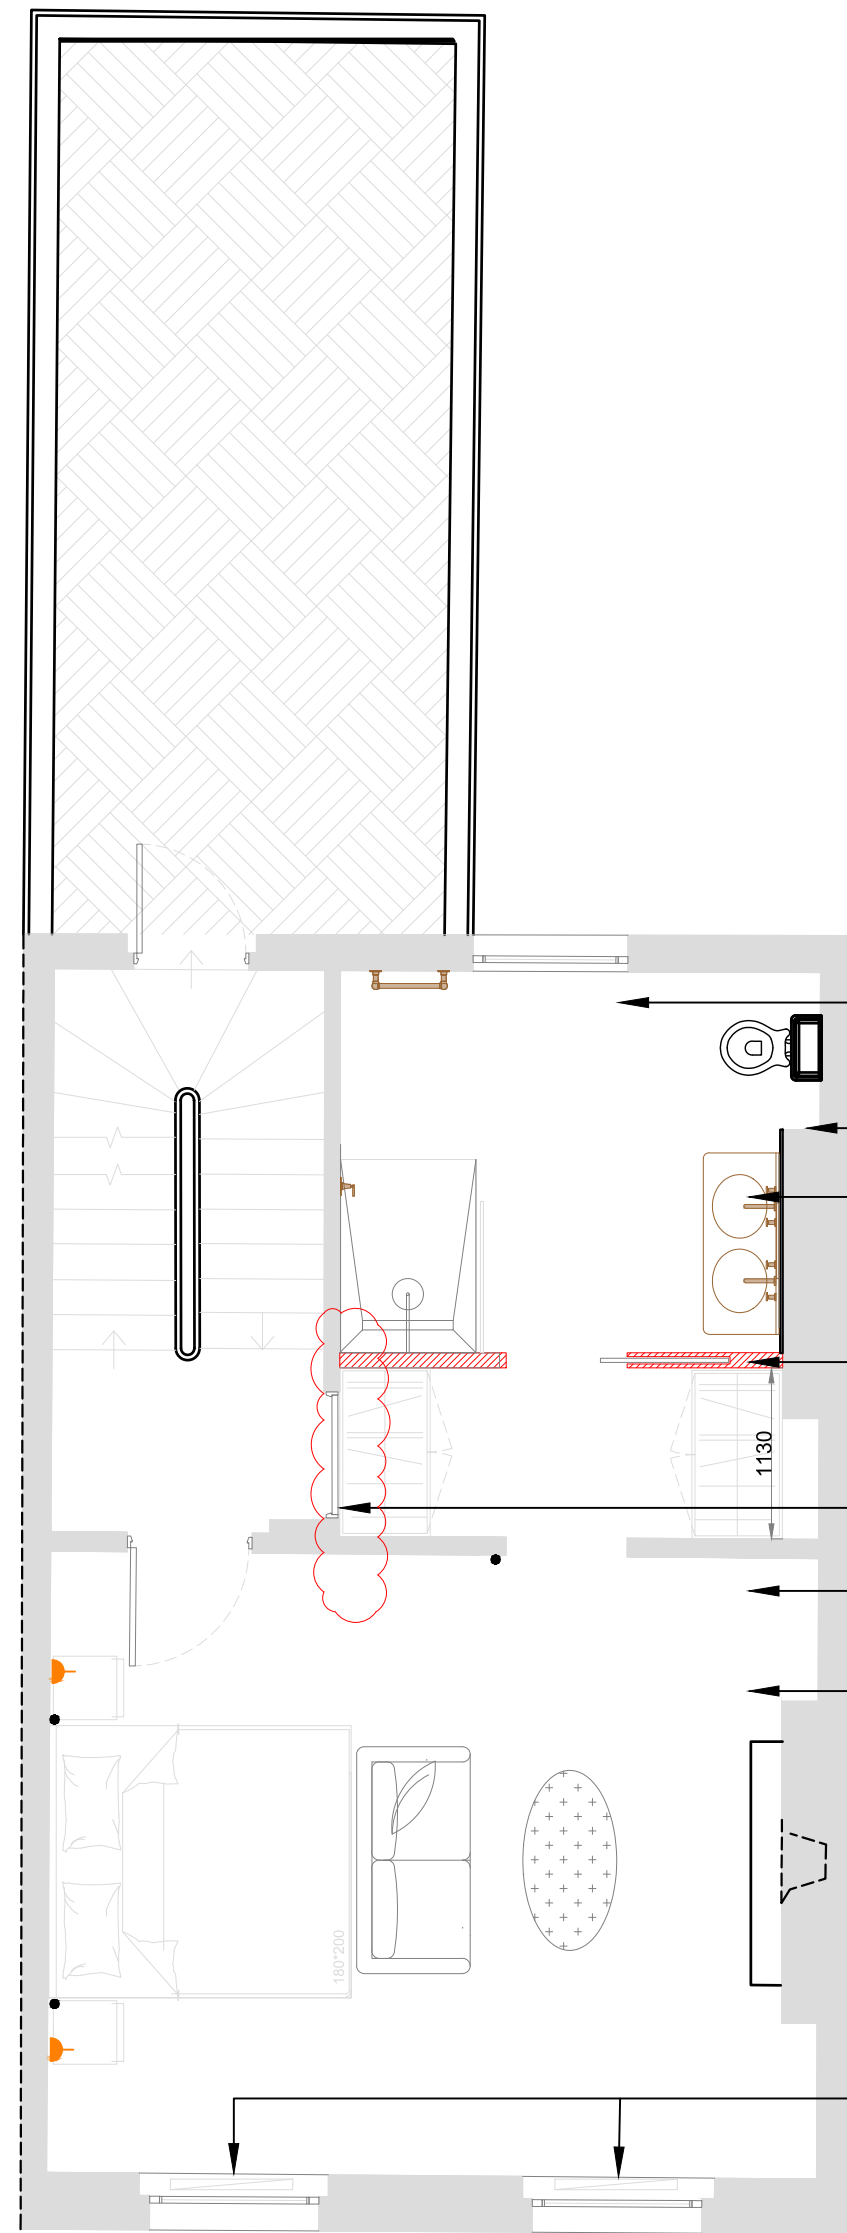

2 Proposed Second Floor GA Plan
Plan SCALE 1: 50

NOTES
DO NOT SCALE FROM THIS DRAWING.
ALL DIMENSIONS TO BE CHECKED ON SITE.
ALL OMISSIONS AND DISCREPANCIES TO BE
REPORTED TO THE ARCHITECT IMMEDIATELY.
ALL RIGHTS RESERVED. THIS WORK IS COPYRIGHT
AND CANNOT BE REPRODUCED OR COPIED OR MODIFIED IN ANY
FORM OR BY ANY MEANS, GRAPHIC ELECTRONIC OR MECHANICAL,
INCLUDING PHOTOCOPYING WITHOUT THE WRITTEN PERMISSION OF
KIM PARTRIDGE INTERIORS

Revisions		Drawn	Checked	Date
-	Issued For Information	RP	UF	07.06.23
A	Issued For Information	RP	UF	13.06.23
B	Issued For Information	RP	UF	21.08.23

KIM PARTRIDGE INTERIORS

Project : 28 Albert Street

Drawing No. 22019_G200_P_02_001 Drawn By:UF Scale: na
Drawing Title: Second Floor Existing & Proposed GA Layouts

Client: -
Date: May 22