


3 Mansard Roof Ventilator Detail
Elevation SCALE 1:20

1 Mansard Roof Base Detail
Elevation SCALE 1:20



5 Roof Vent Image
Image SCALE 1: na

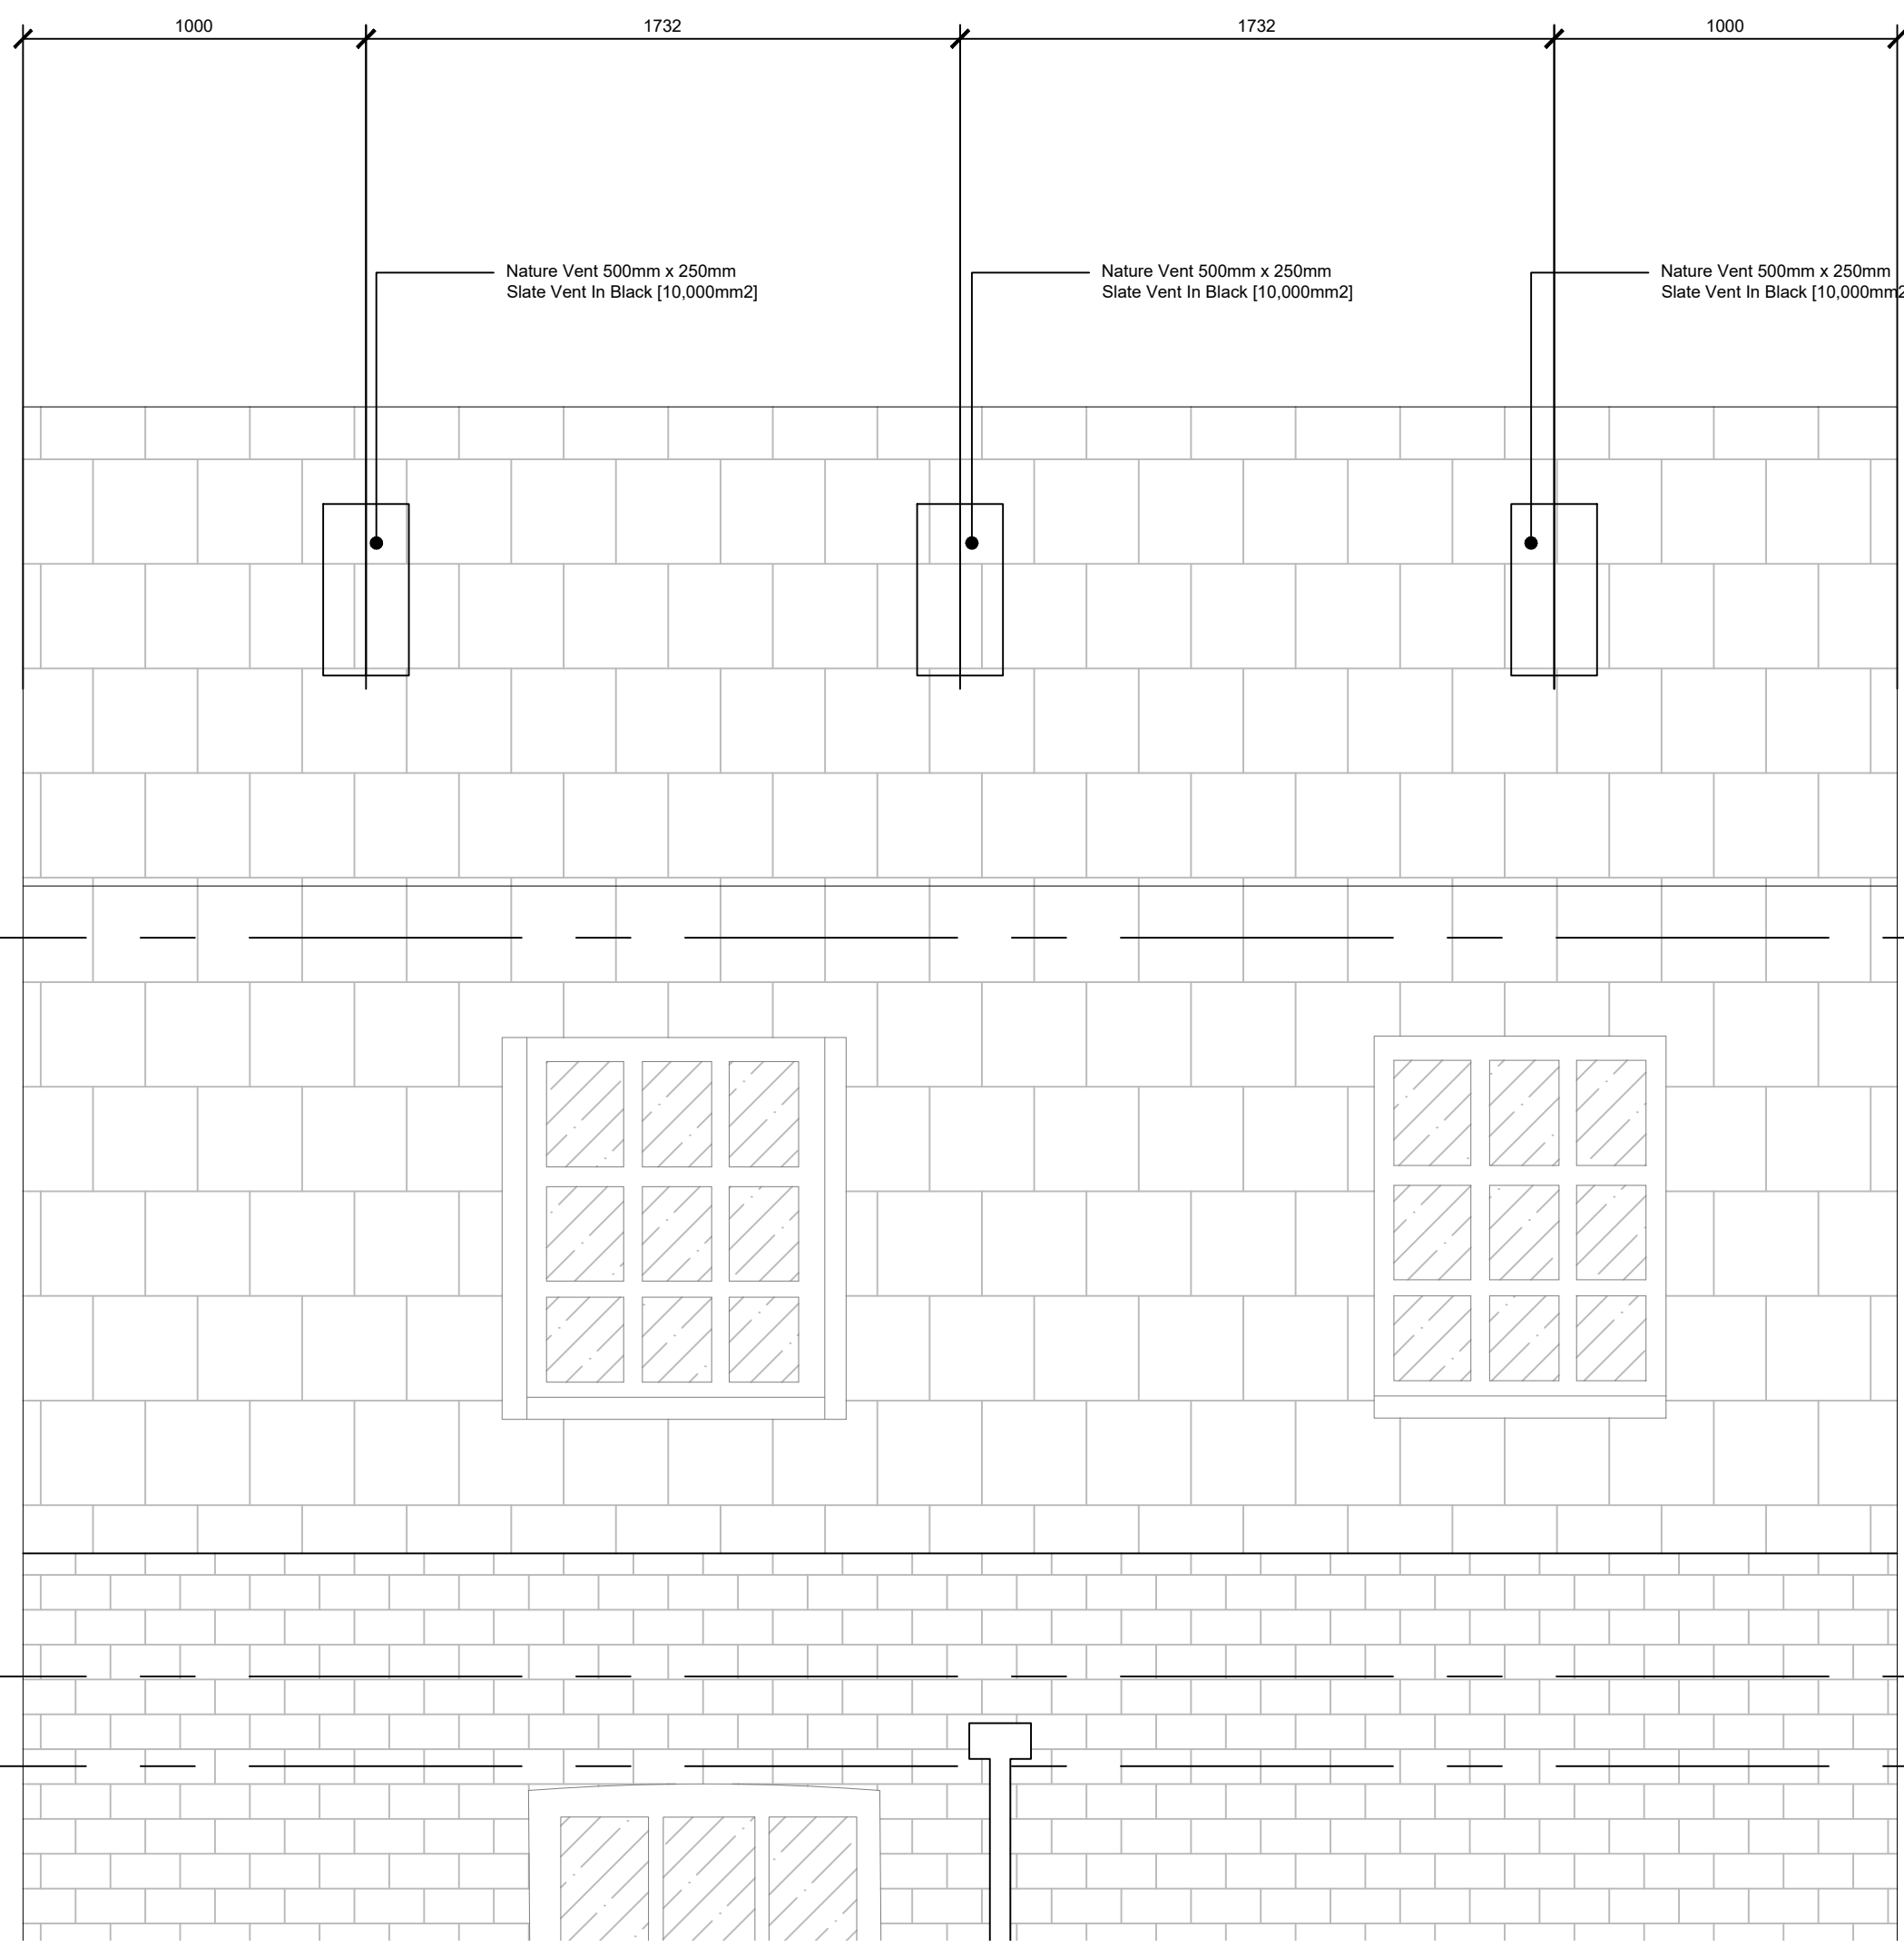

4 Rear Roof Elevation
Elevation SCALE 1:20

NOTES
DO NOT SCALE FROM THIS DRAWING.
ALL DIMENSIONS TO BE CHECKED ON SITE.
ALL OMISSIONS AND DISCREPANCIES TO BE REPORTED TO THE ARCHITECT IMMEDIATELY.
ALL RIGHTS RESERVED. THIS WORK IS COPYRIGHT AND CANNOT BE REPRODUCED OR COPIED OR MODIFIED IN ANY FORM OR BY ANY MEANS, GRAPHIC ELECTRONIC OR MECHANICAL, INCLUDING PHOTOCOPIING WITHOUT THE WRITTEN PERMISSION OF KIM PARTRIDGE INTERIORS

Revisions	Drawn	Checked	Date
- Issued For Information	RP	UF	03.03.23
A Issued For Information	RP	UF	03.03.23
B Issued For Information	RP	UF	29.08.23

KIM PARTRIDGE INTERIORS

Project : 28 Albert Street

Drawing No. 22019_G251_E_00_001
Drawing Title: Roof Details

Drawn By:UF Scale: 1:20/A1

Client: -
Date: May 22