


Map Key:

Site Boundaries

Trees

Tree Locations

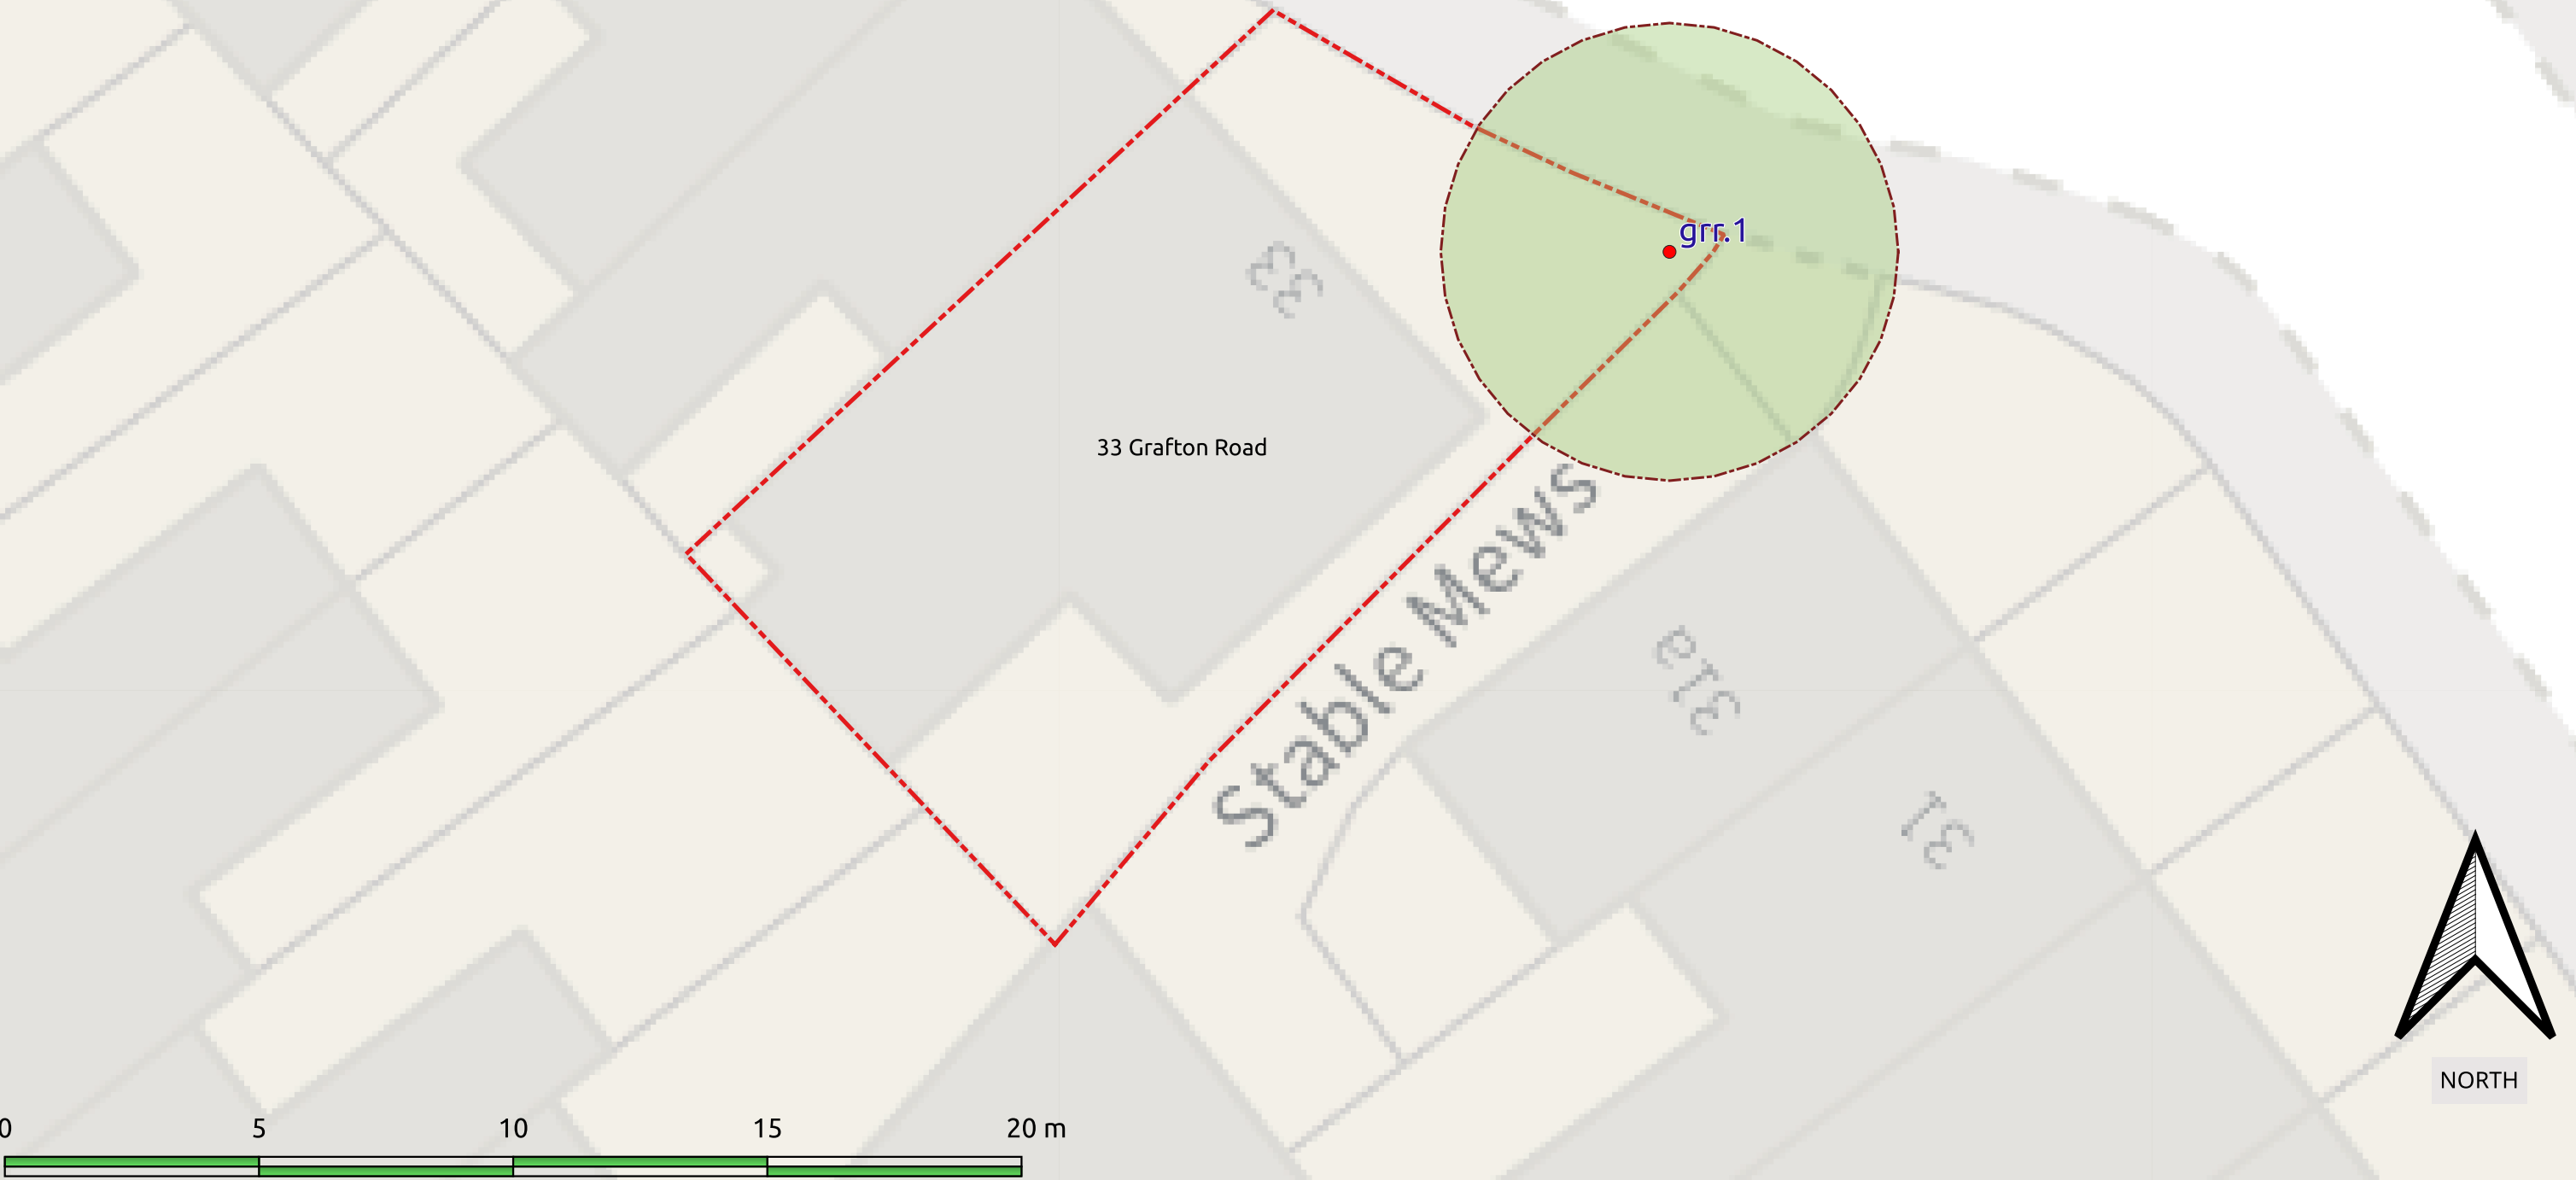

Site: 33 Grafton Road, NW5 3DX
Client: One Housing Group
Project: Tree Risk Assessment - specified trees
Tree Location Plan
Date: 2023-09-04T16:56:20.101
File Ref: TRA2023-OHG-NW5-3DX-TLP

NOTES: Tree Location Plan

Tree numbers are indicative.
Do not scale off plan - it is not dimensionally accurate. Tree locations are approximate.
Ordnance Survey MasterMap data is used for background mapping layers.

ARBORHELP
E: markclews@arborhelp.co.uk
P: 020 8540 9966
M: 07950 481175
© ARBORHELP