


# Corridor View

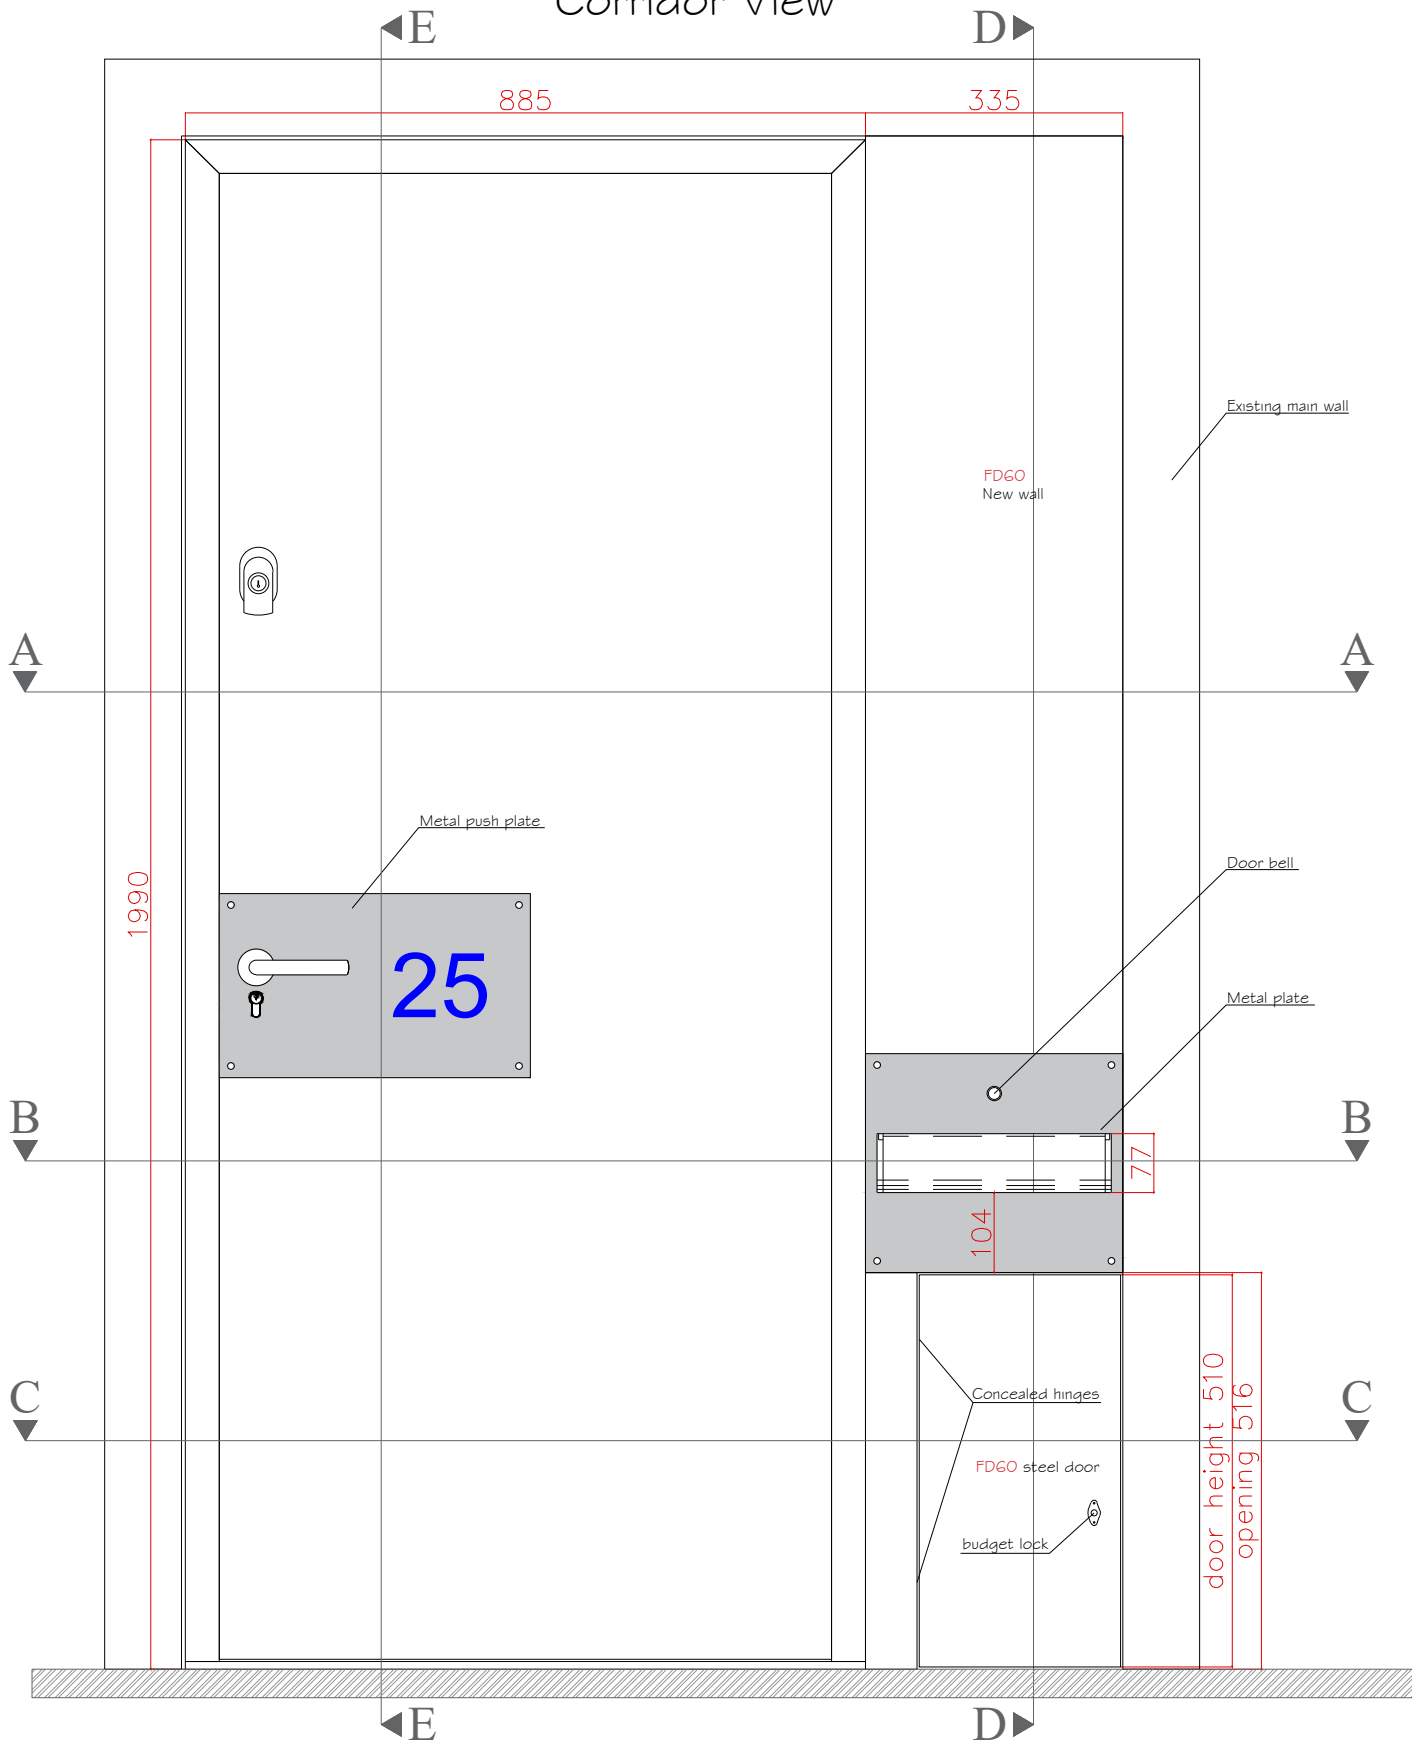

## Section F



Supplier:		
Rev	Date	Rev. summary
01	30/03/2023	For approval
02	05/07/2023	Design correction
03	10/08/2023	Design correction
04	15/08/2023	For approval
Scale: A3 - 1:10		drawing by: Giedrus
Date: 22/08/2023		FDGOs
Drawing Description: Entrance Door With side panel		
Door No: FED	Drawing No: WO-003846	