




Section E

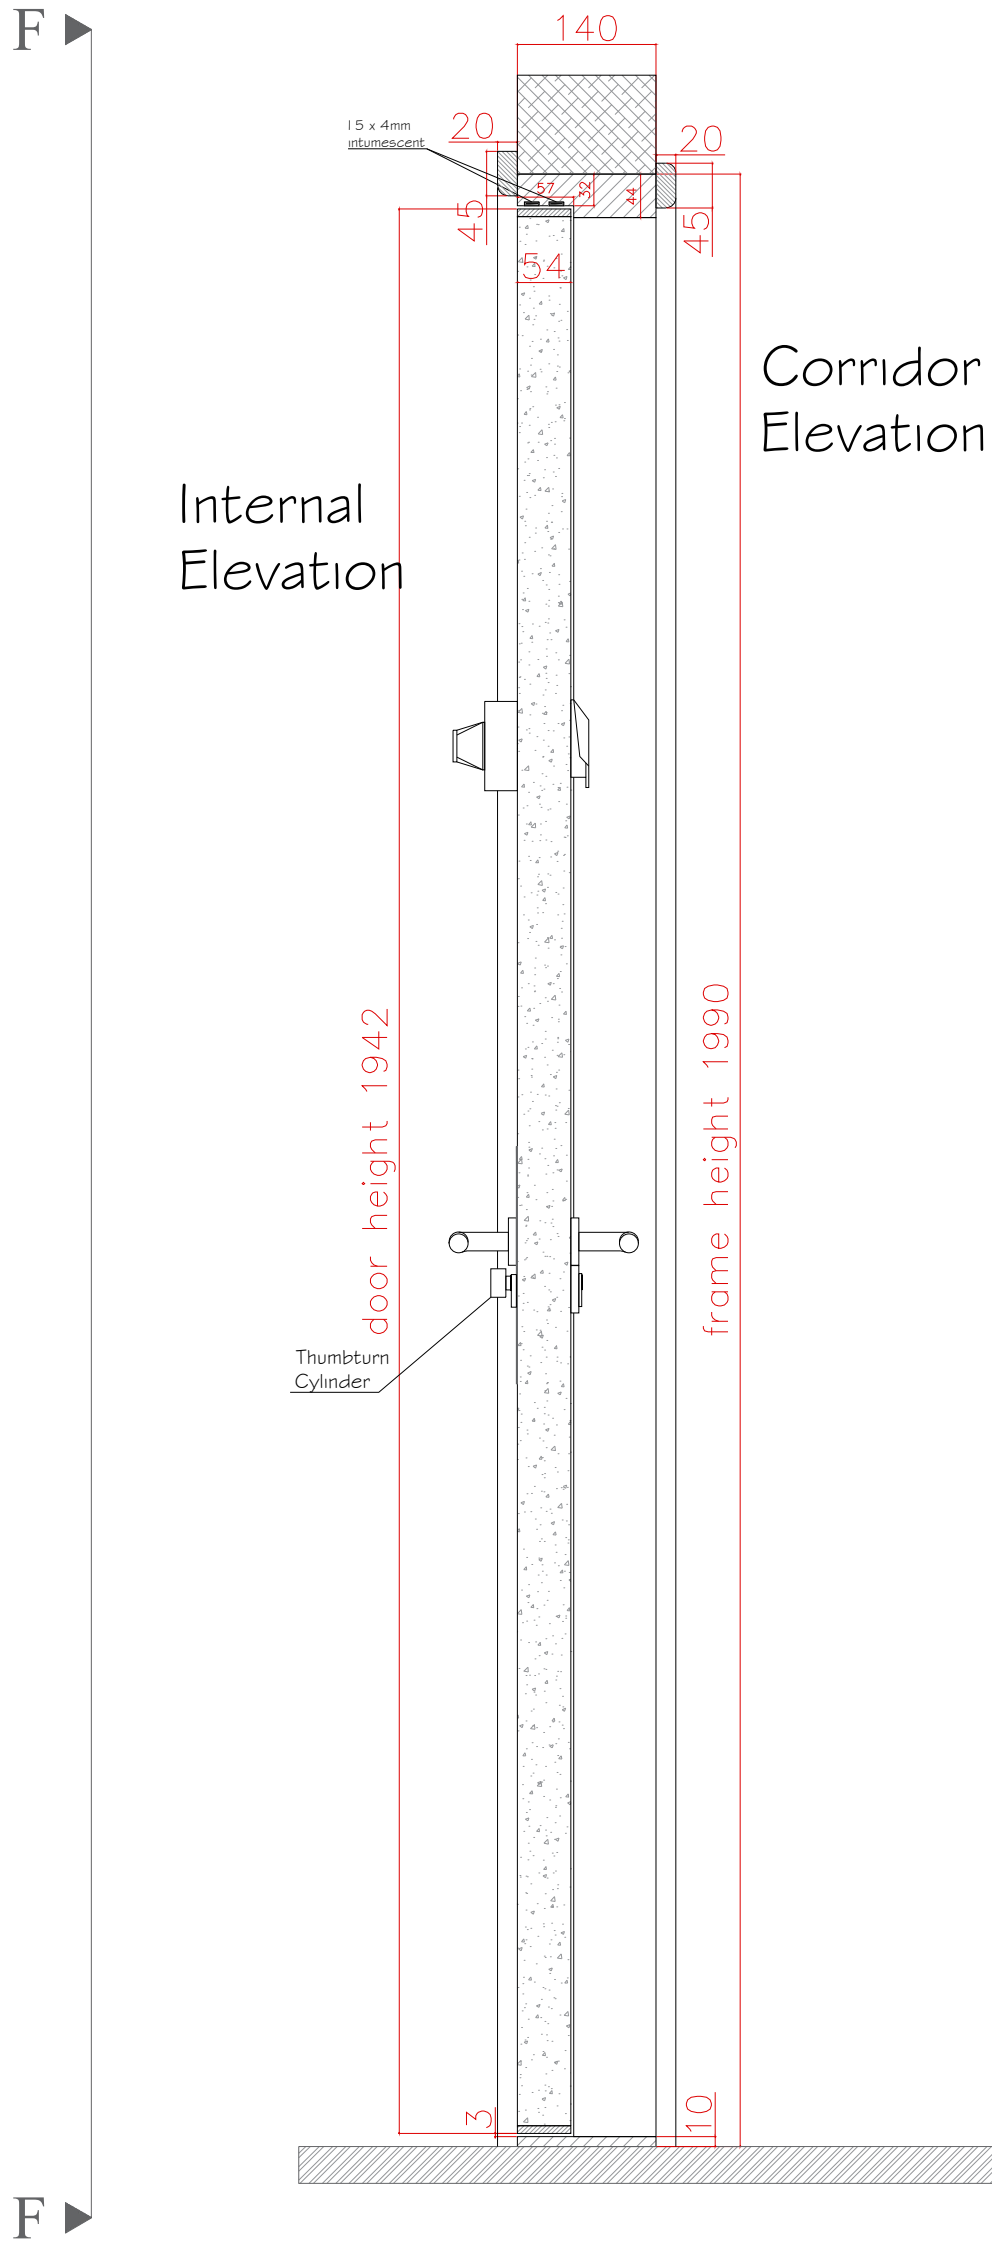

Section D

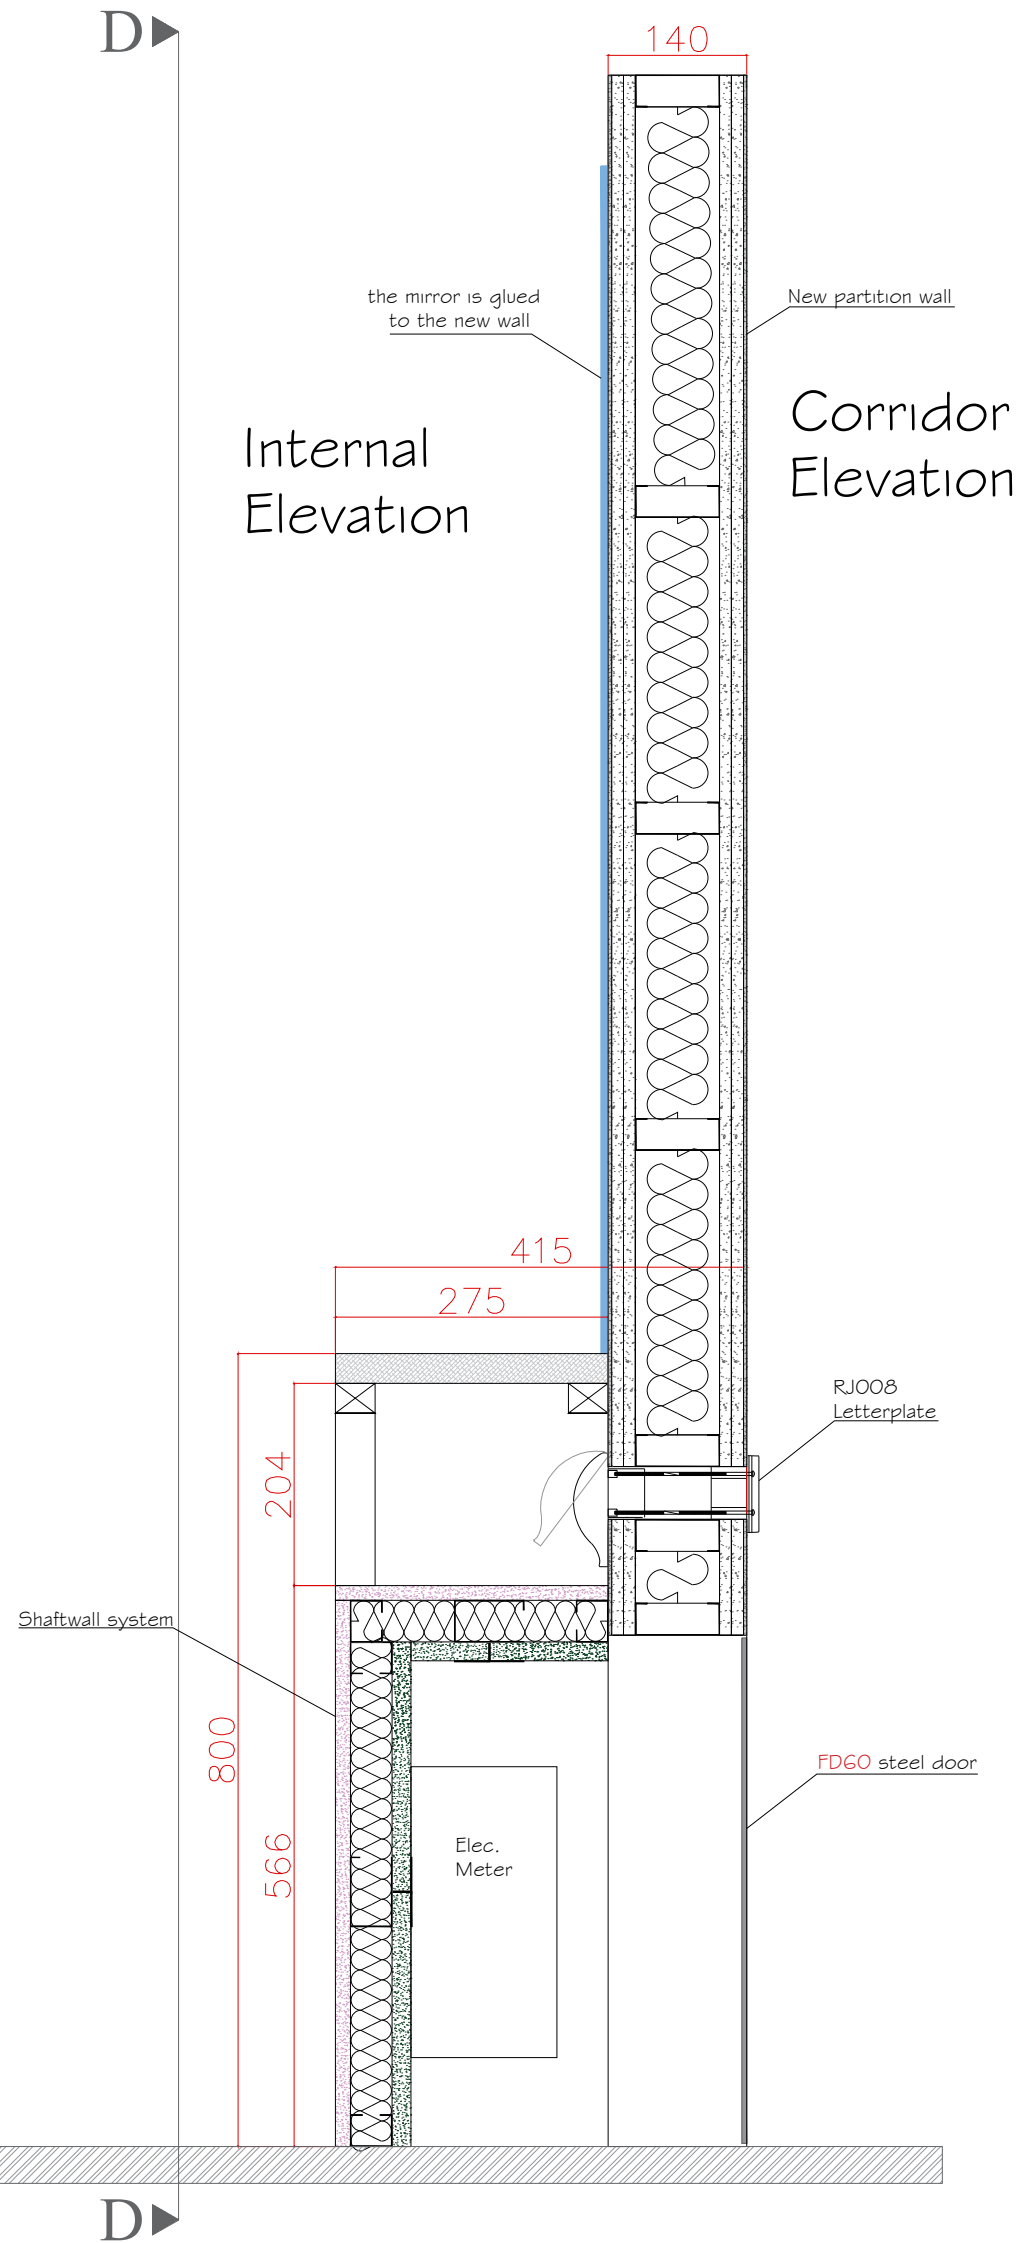

1:10

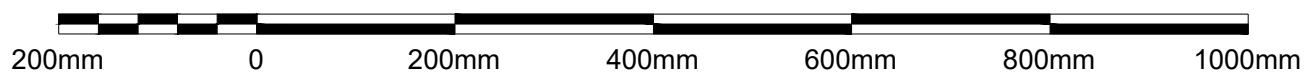

Supplier:

Rev	Date	Rev. summary
01	30/03/2023	For approval
02	05/07/2023	Design correction
03	10/08/2023	Design correction
04	15/08/2023	For approval

Scale: A3 - 1:10 drawing by: Giedrius
 Date: 22/08/2023 FDGOs

Drawing Description: Entrance Door With side panel

Door No: FED Drawing No: WO-003848