


**notes:** All dimensions must be checked on site.  
Do not scale off this drawing.  
Use written dimensions only.

Date	Revisions

© copyright

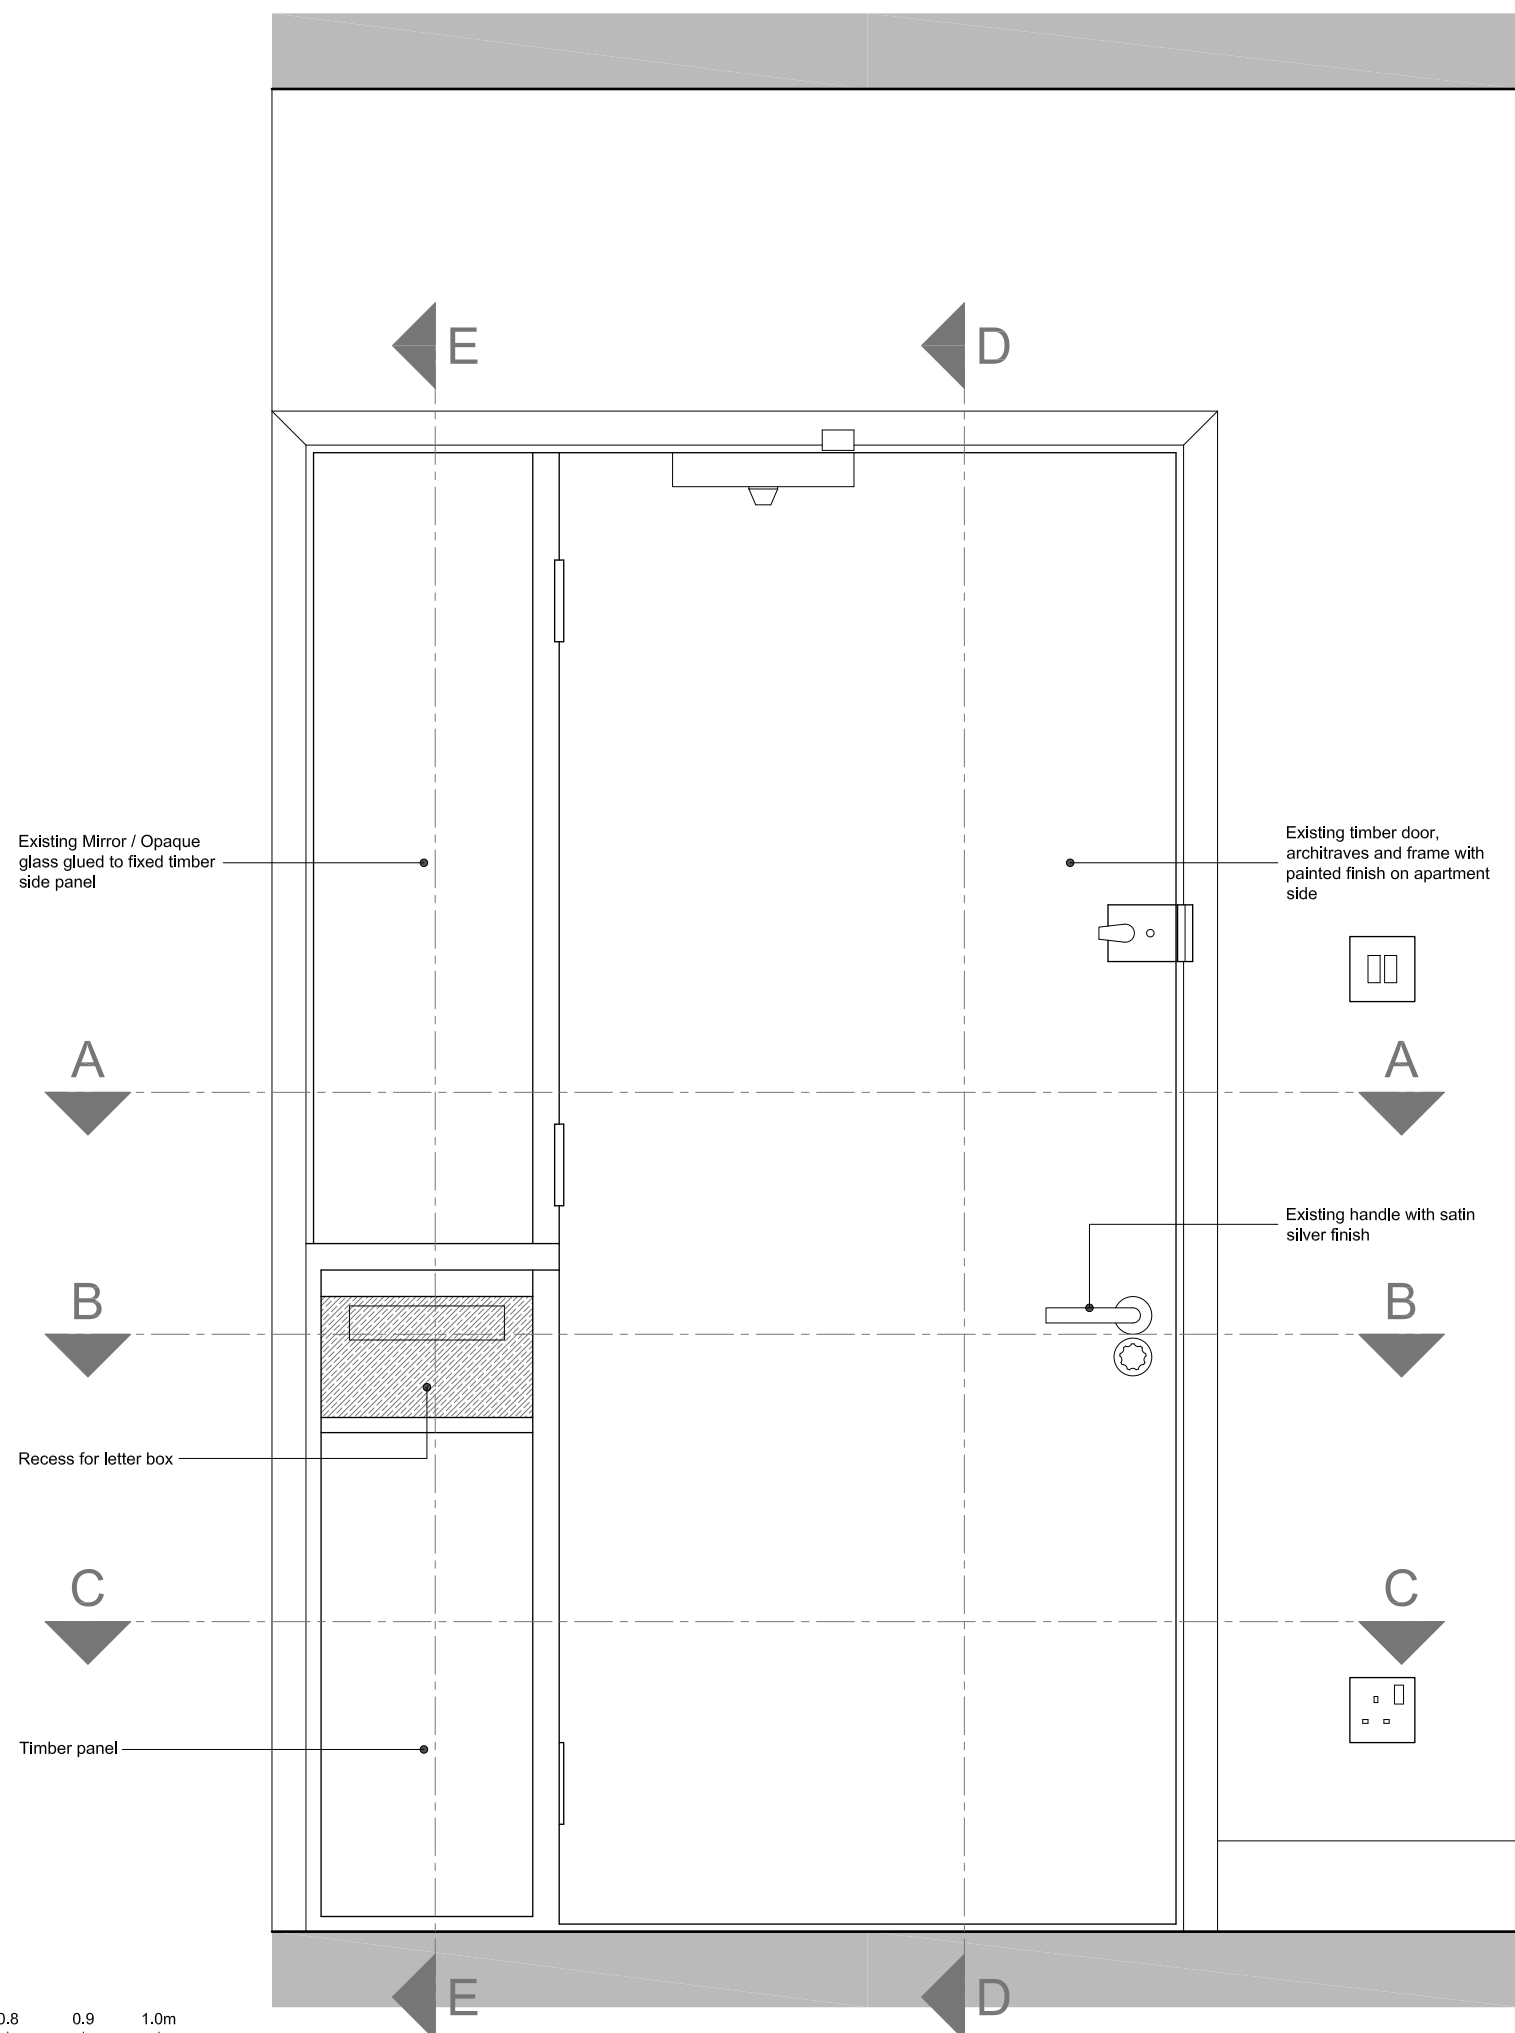


Existing Mirror / Opaque glass glued to fixed timber side panel

Existing timber door, architraves and frame with painted finish on apartment side

Existing handle with satin silver finish

Recess for letter box

Timber panel

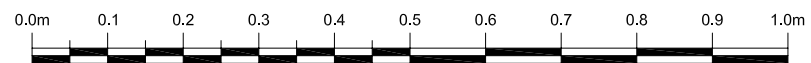

INTERNAL DOOR ELEVATION



Colonial Buildings,  
59 - 61 Hatton Garden,  
London EC1N 8LS  
Tel: 020 3195 0851  
Email: info@harrisassociatesuk.com  
Website: www.harrisassociatesuk.com

CENTRE POINT HOUSE  
15A ST. GILES HIGH STREET  
LONDON WC2H 8LW

TYPICAL EXISTING DOOR  
ELEVATIONS

Date	Scale	Drawing No.
16.4.20	1:10@A3	9262/01