



notes: All dimensions must be checked on site.
Do not scale off this drawing.
Use written dimensions only.

Date	Revisions

© copyright

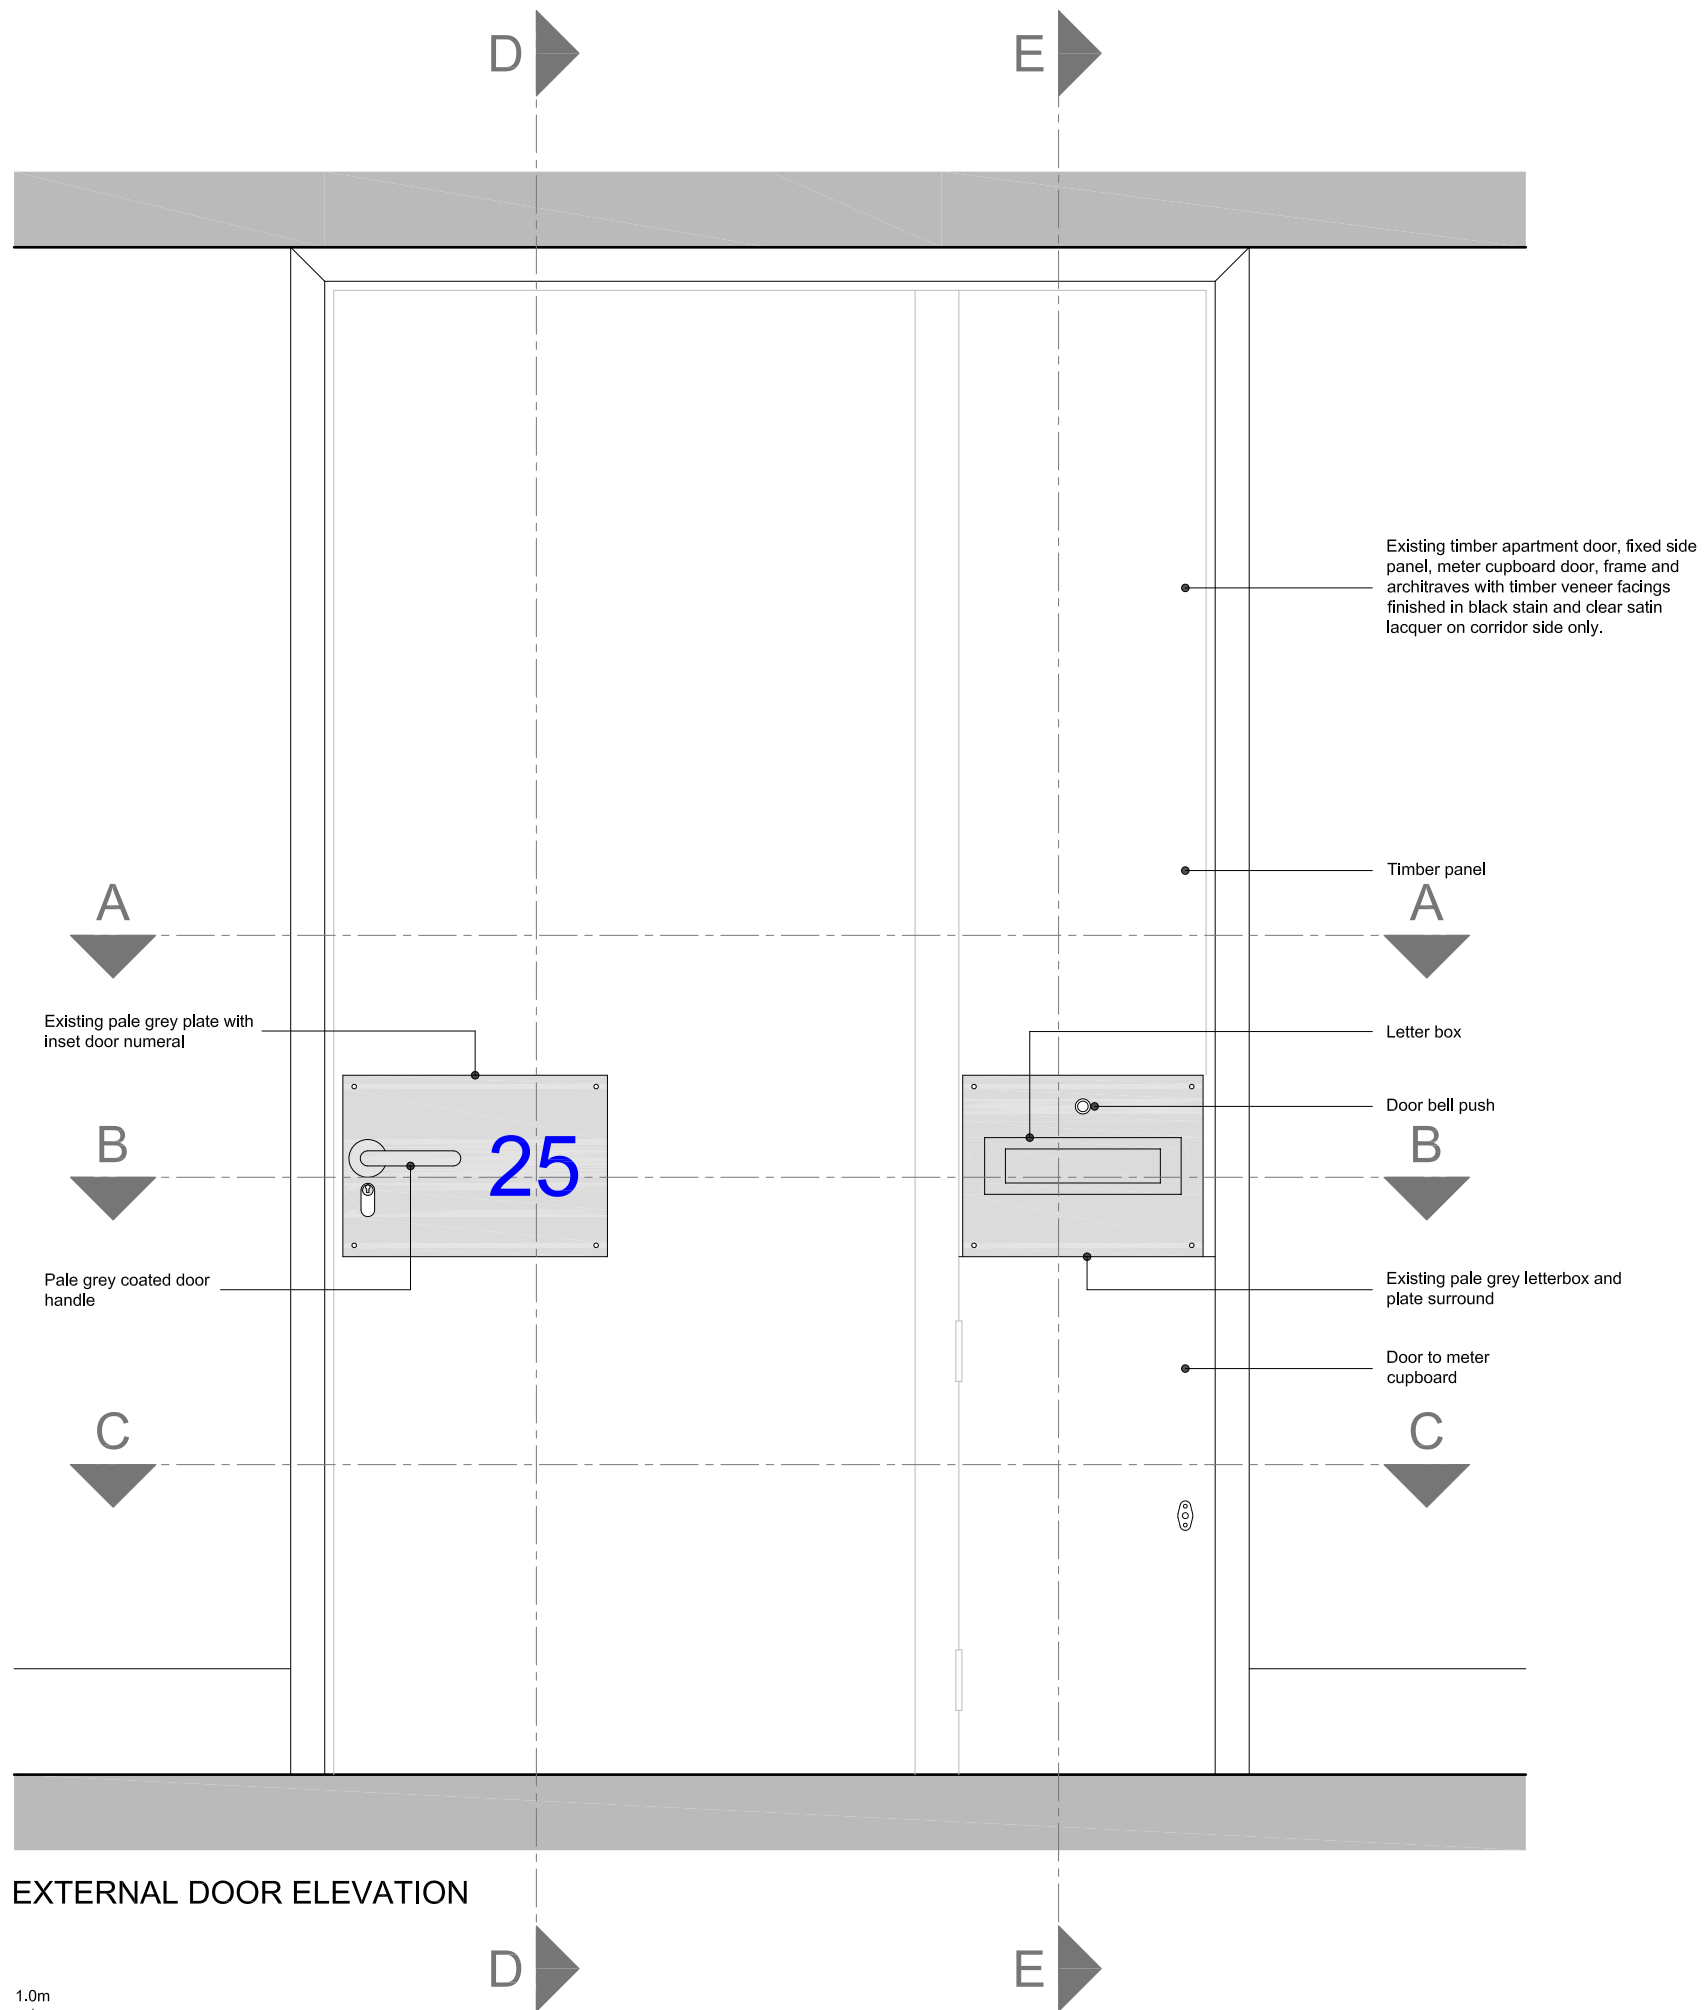

EXTERNAL DOOR ELEVATION

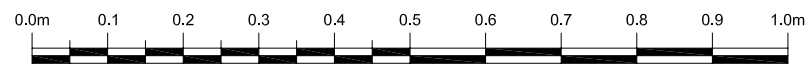

Colonial Buildings,
59 - 61 Hatton Garden,
London EC1N 8LS
Tel: 020 3195 0851
Email: info@harrisassociatesuk.com
Website: www.harrisassociatesuk.com

CENTRE POINT HOUSE
15A ST. GILES HIGH STREET
LONDON WC2H 8LW

TYPICAL EXISTING DOOR
ELEVATIONS

Date	Scale	Drawing No.
16.4.20	1:10@A3	9262/02