


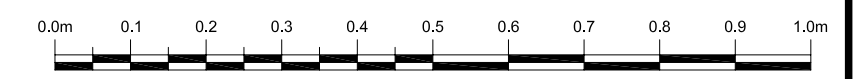
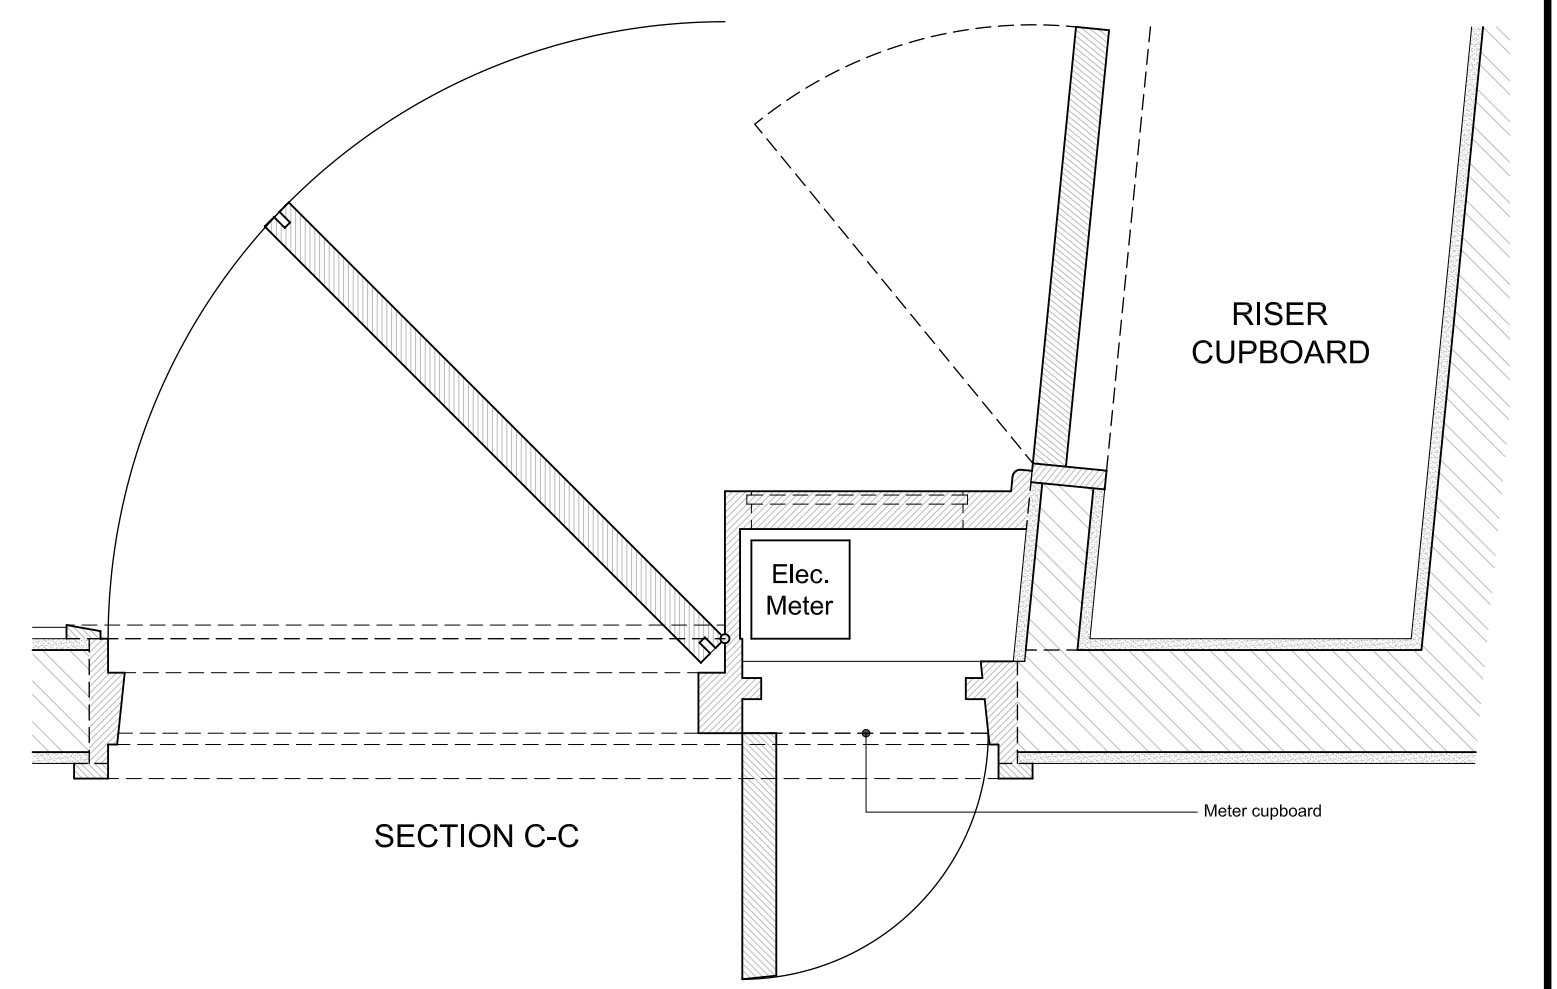
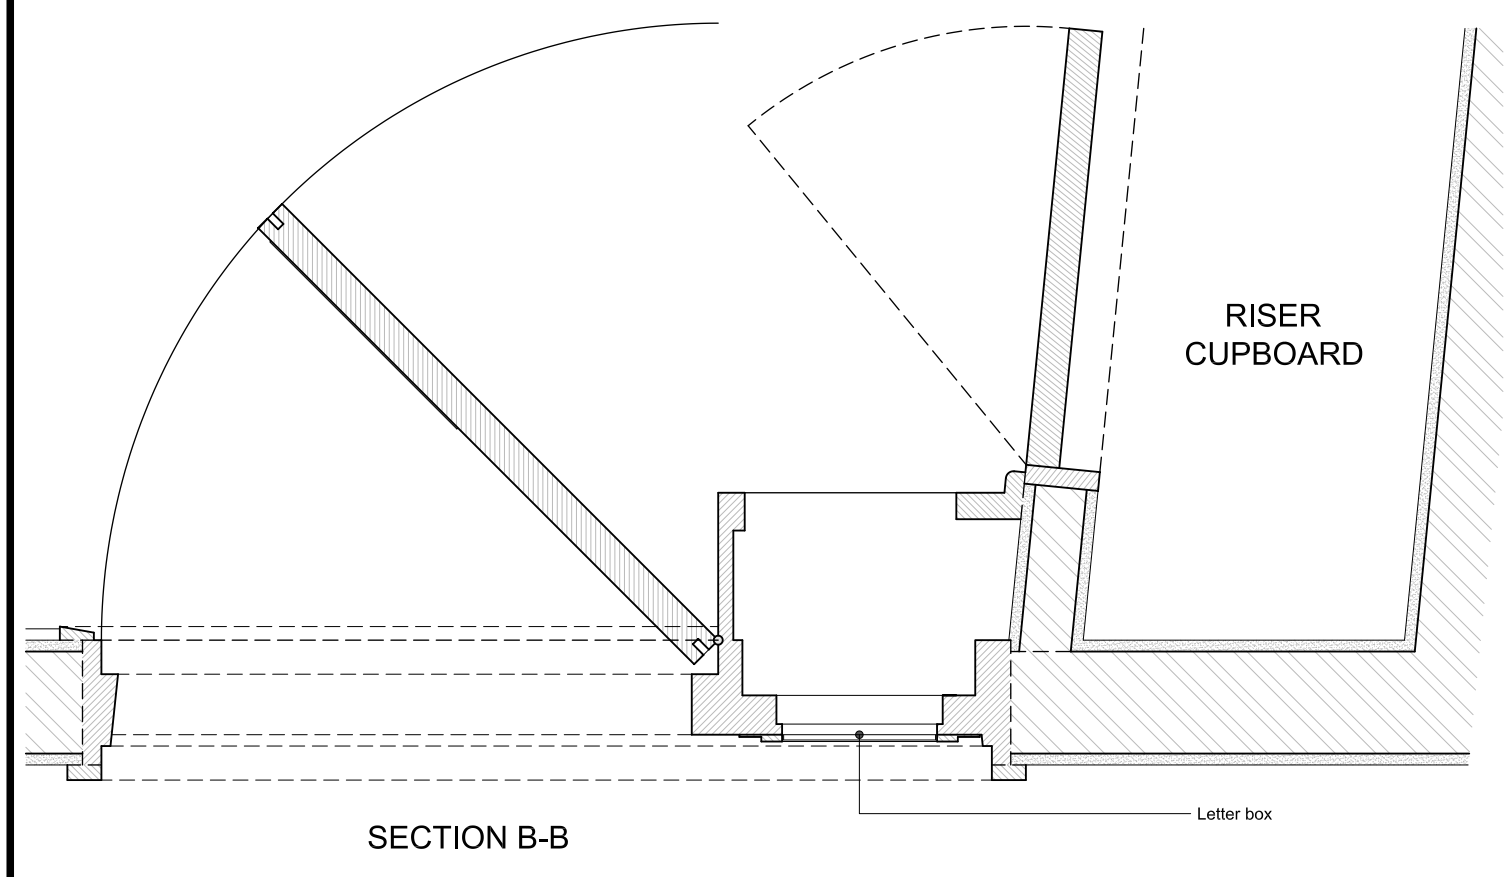
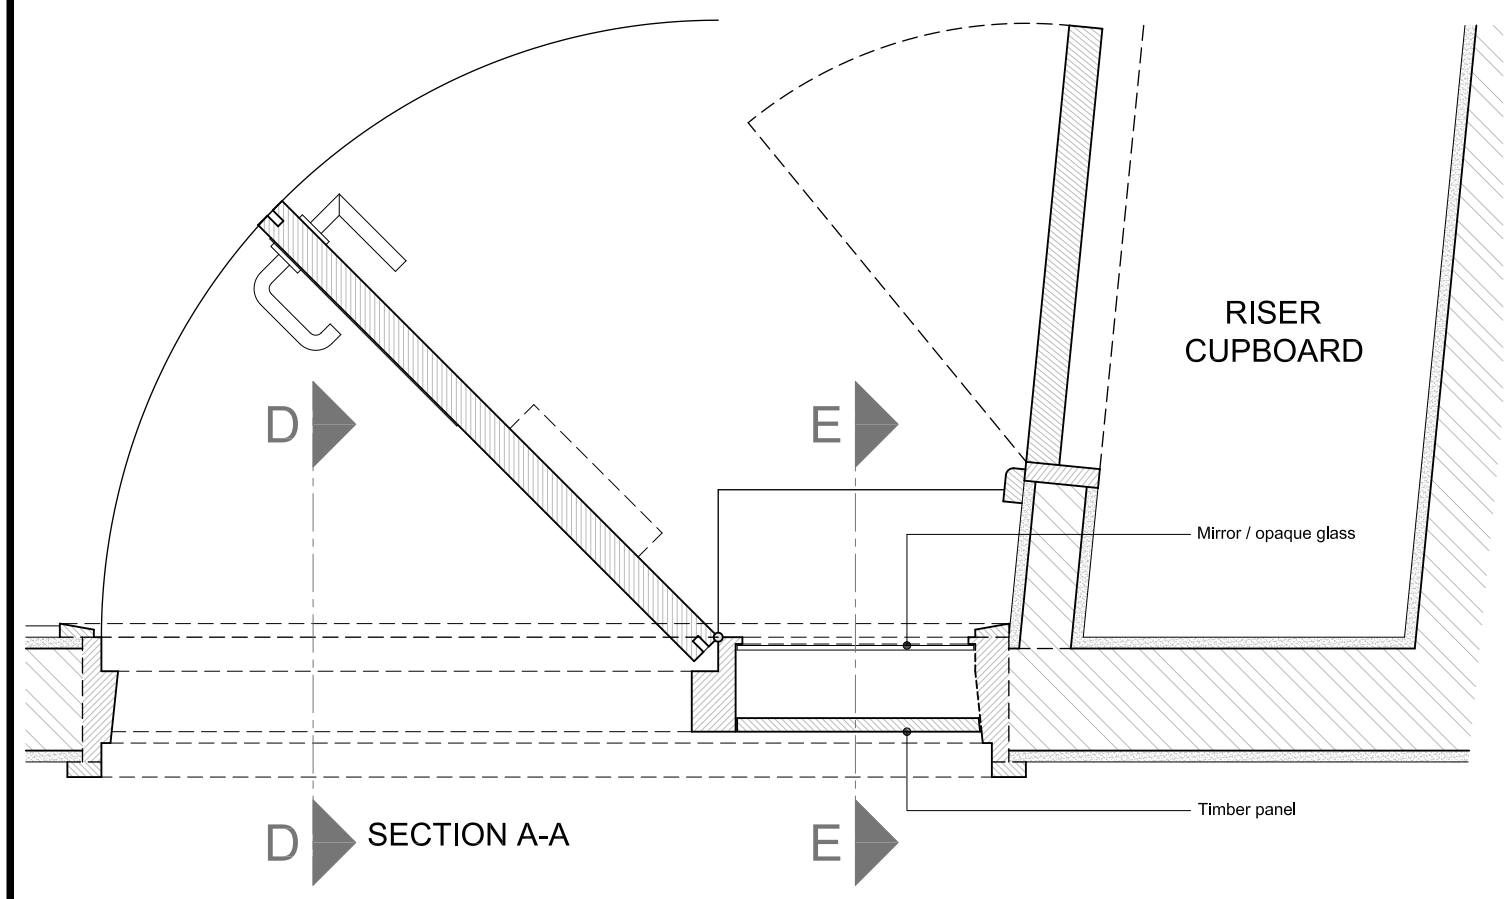


**LEGEND**

-  Joinery
-  Partition
-  Plaster/wall finish



Colonial Buildings,  
59 - 61 Hatton Garden,  
London EC1N 8LS  
Tel: 020 3195 0851  
Email: info@harrisassociatesuk.com  
Website: www.harrisassociatesuk.com

**notes:**  
All dimensions must be checked on site.  
Use written dimensions only.

Date	Revisions

Job Title  
**CENTRE POINT HOUSE**  
**15A ST. GILES HIGH STREET**  
**LONDON WC2H 8LW**

Scale  
**1:10@A3**  
Date 16.4.20

Drawing Title  
**TYPICAL EXISTING DOOR DETAILS**  
Drg. No. **9262/03** Rev.