



SECTION D-D

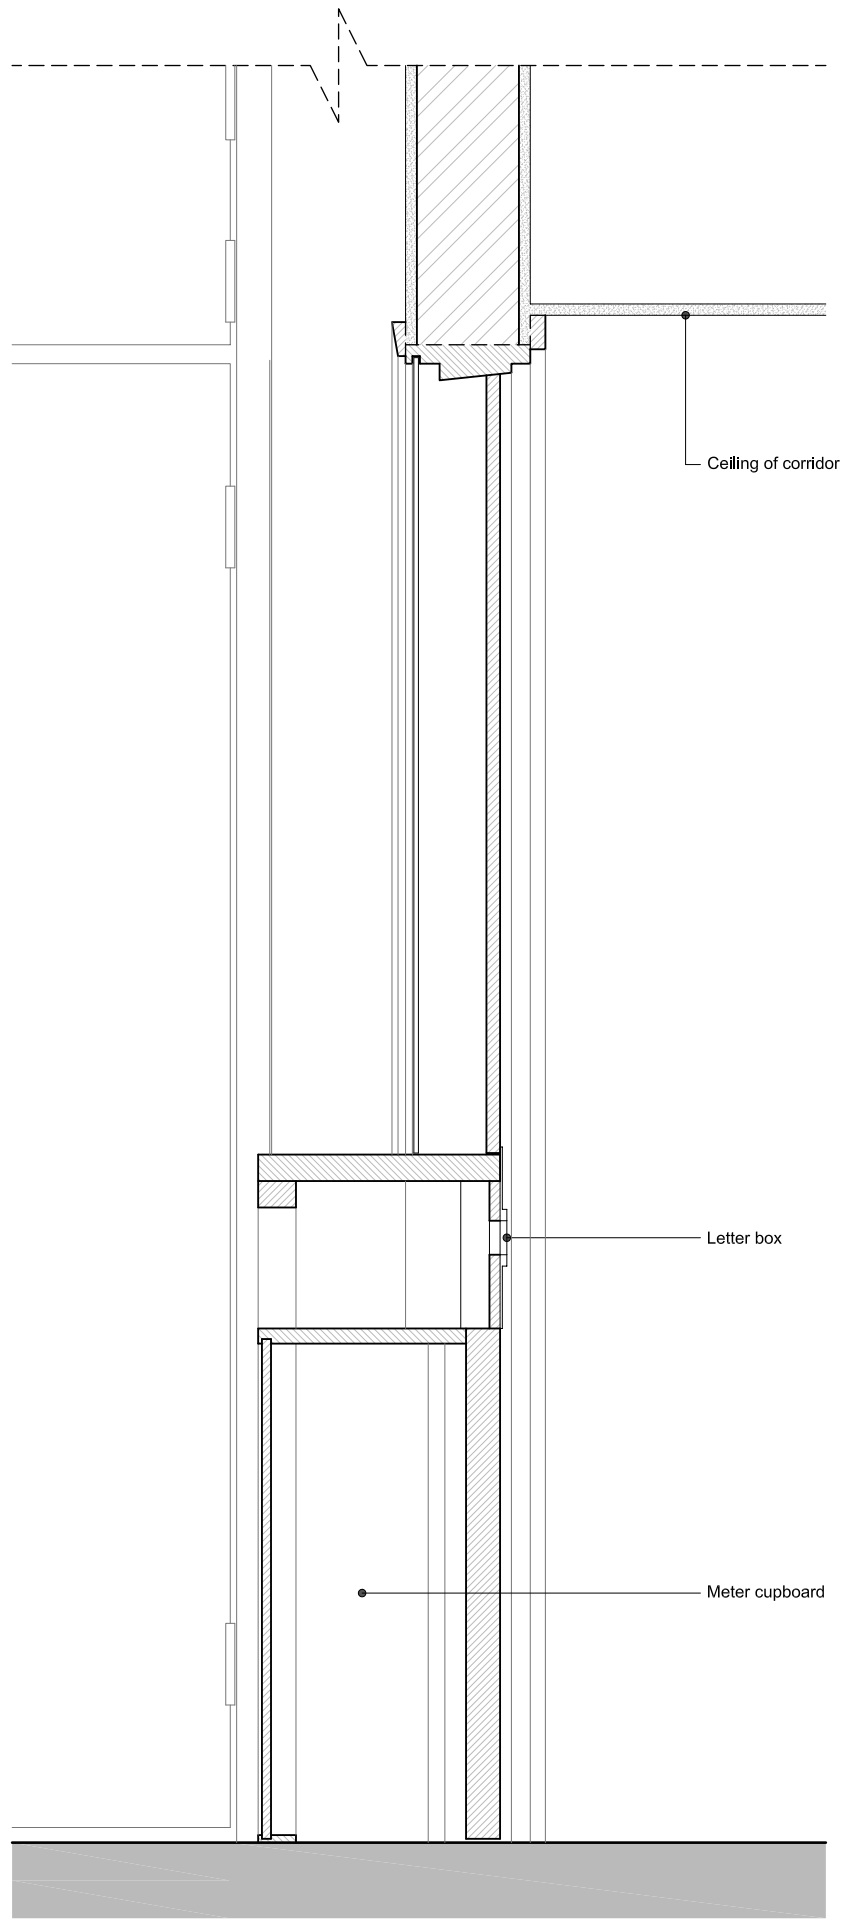

SECTION E-E

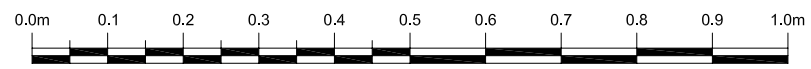

**notes:** All dimensions must be checked on site.  
Do not scale off this drawing.  
Use written dimensions only.

Date	Revisions

© copyright

**HARRIS ASSOCIATES**

Colonial Buildings,  
59 - 61 Hatton Garden,  
London EC1N 8LS  
Tel: 020 3195 0851  
Email: info@harrisassociatesuk.com  
Website: www.harrisassociatesuk.com

**CENTRE POINT HOUSE  
15A ST. GILES HIGH STREET  
LONDON WC2H 8LW**

**TYPICAL EXISTING DOOR  
SECTIONS**

Date	Scale	Drawing No.
16.4.20	1:10@A3	9262/04