
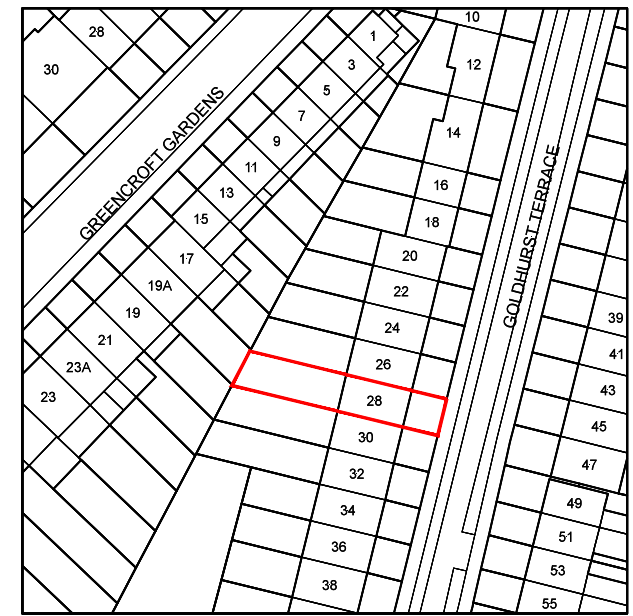
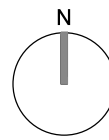




LOCATION PLAN

SCALE 1:500

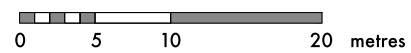

ORDNANCE SURVEY MAP

SCALE 1: 1250

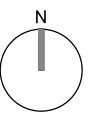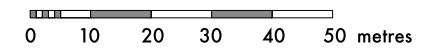

<small>DO NOT SCALE THIS DRAWING WRITTEN DIMENSIONS ONLY TO BE USED ALL DIMENSIONS ARE IN MILLIMETRES ALL DIMENSIONS TO BE VERIFIED ON SITE ANY INCONSISTENCIES TO BE REPORTED TO THE ARCHITECT IMMEDIATELY COPYRIGHT © PAD CONSULTANCY LTD</small>	<small>PROJECT NO.</small> 5351	<small>PAD Consultancy Ltd 4 Abbot's Place London NW6 4NP</small>	<small>020 7624 2243 www.pad.eu.com</small>			
	<small>FOR PLANNING PURPOSES ONLY</small>	<small>TITLE</small> LOCATION PLANS	<small>SCALE</small> 1:500, 1:1250 (A3)		<small>DRAWING NO.</small> LOC.00REV -	<small>DRAWN</small> IB
	28 Goldhurst Terrace London NW6 3HU	<small>SCALE</small> 1:500, 1:1250 (A3)	<small>DRAWING NO.</small> LOC.00REV -		<small>DRAWN</small> IB	