

This drawing is protected under Copyright and at no time should any portion of this drawing be reproduced or copied without the permission of the Architect. (Design Copyright Act 1968)

This drawing must not be used for purposes other than that for which it is provided. It is supplied without liability for any errors or omissions.

Drawings only to be scaled for planning application purposes, all dimensions to be checked on site. All drawings subject to Statutory Authority Approval.

No	Rev	Date
3	REVISED	04.09.23
2	REVISED	25.05.23
1	PLANNING	19.12.22

Status **PLANNING**

TG STUDIO
ARCHITECTS + INTERIOR DESIGNERS

91A - 91B HEATH STREET
LONDON NW3 6SS
Tel 020 7636 3838
INFO WWW.TG-STUDIO.CO.UK

Project **26 NETHERHALL GARDENS
NW3 5TL**


Date **04.09.2023** Scale @ A3 **1:100**

Drawing **PROPOSED PLAN
GROUND FLOOR**

Drawn by **IV** Checked by **TG**

Job No. **263** Dwg No. **P-300** Rev **3**




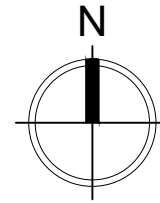

This drawing is protected under Copyright and at no time should any portion of this drawing be reproduced or copied without the permission of the Architect. (Design Copyright Act 1968)

This drawing must not be used for purposes other than that for which it is provided. It is supplied without liability for any errors or omissions.

Drawings only to be scaled for planning application purposes, all dimensions to be checked on site. All drawings subject to Statutory Authority Approval.

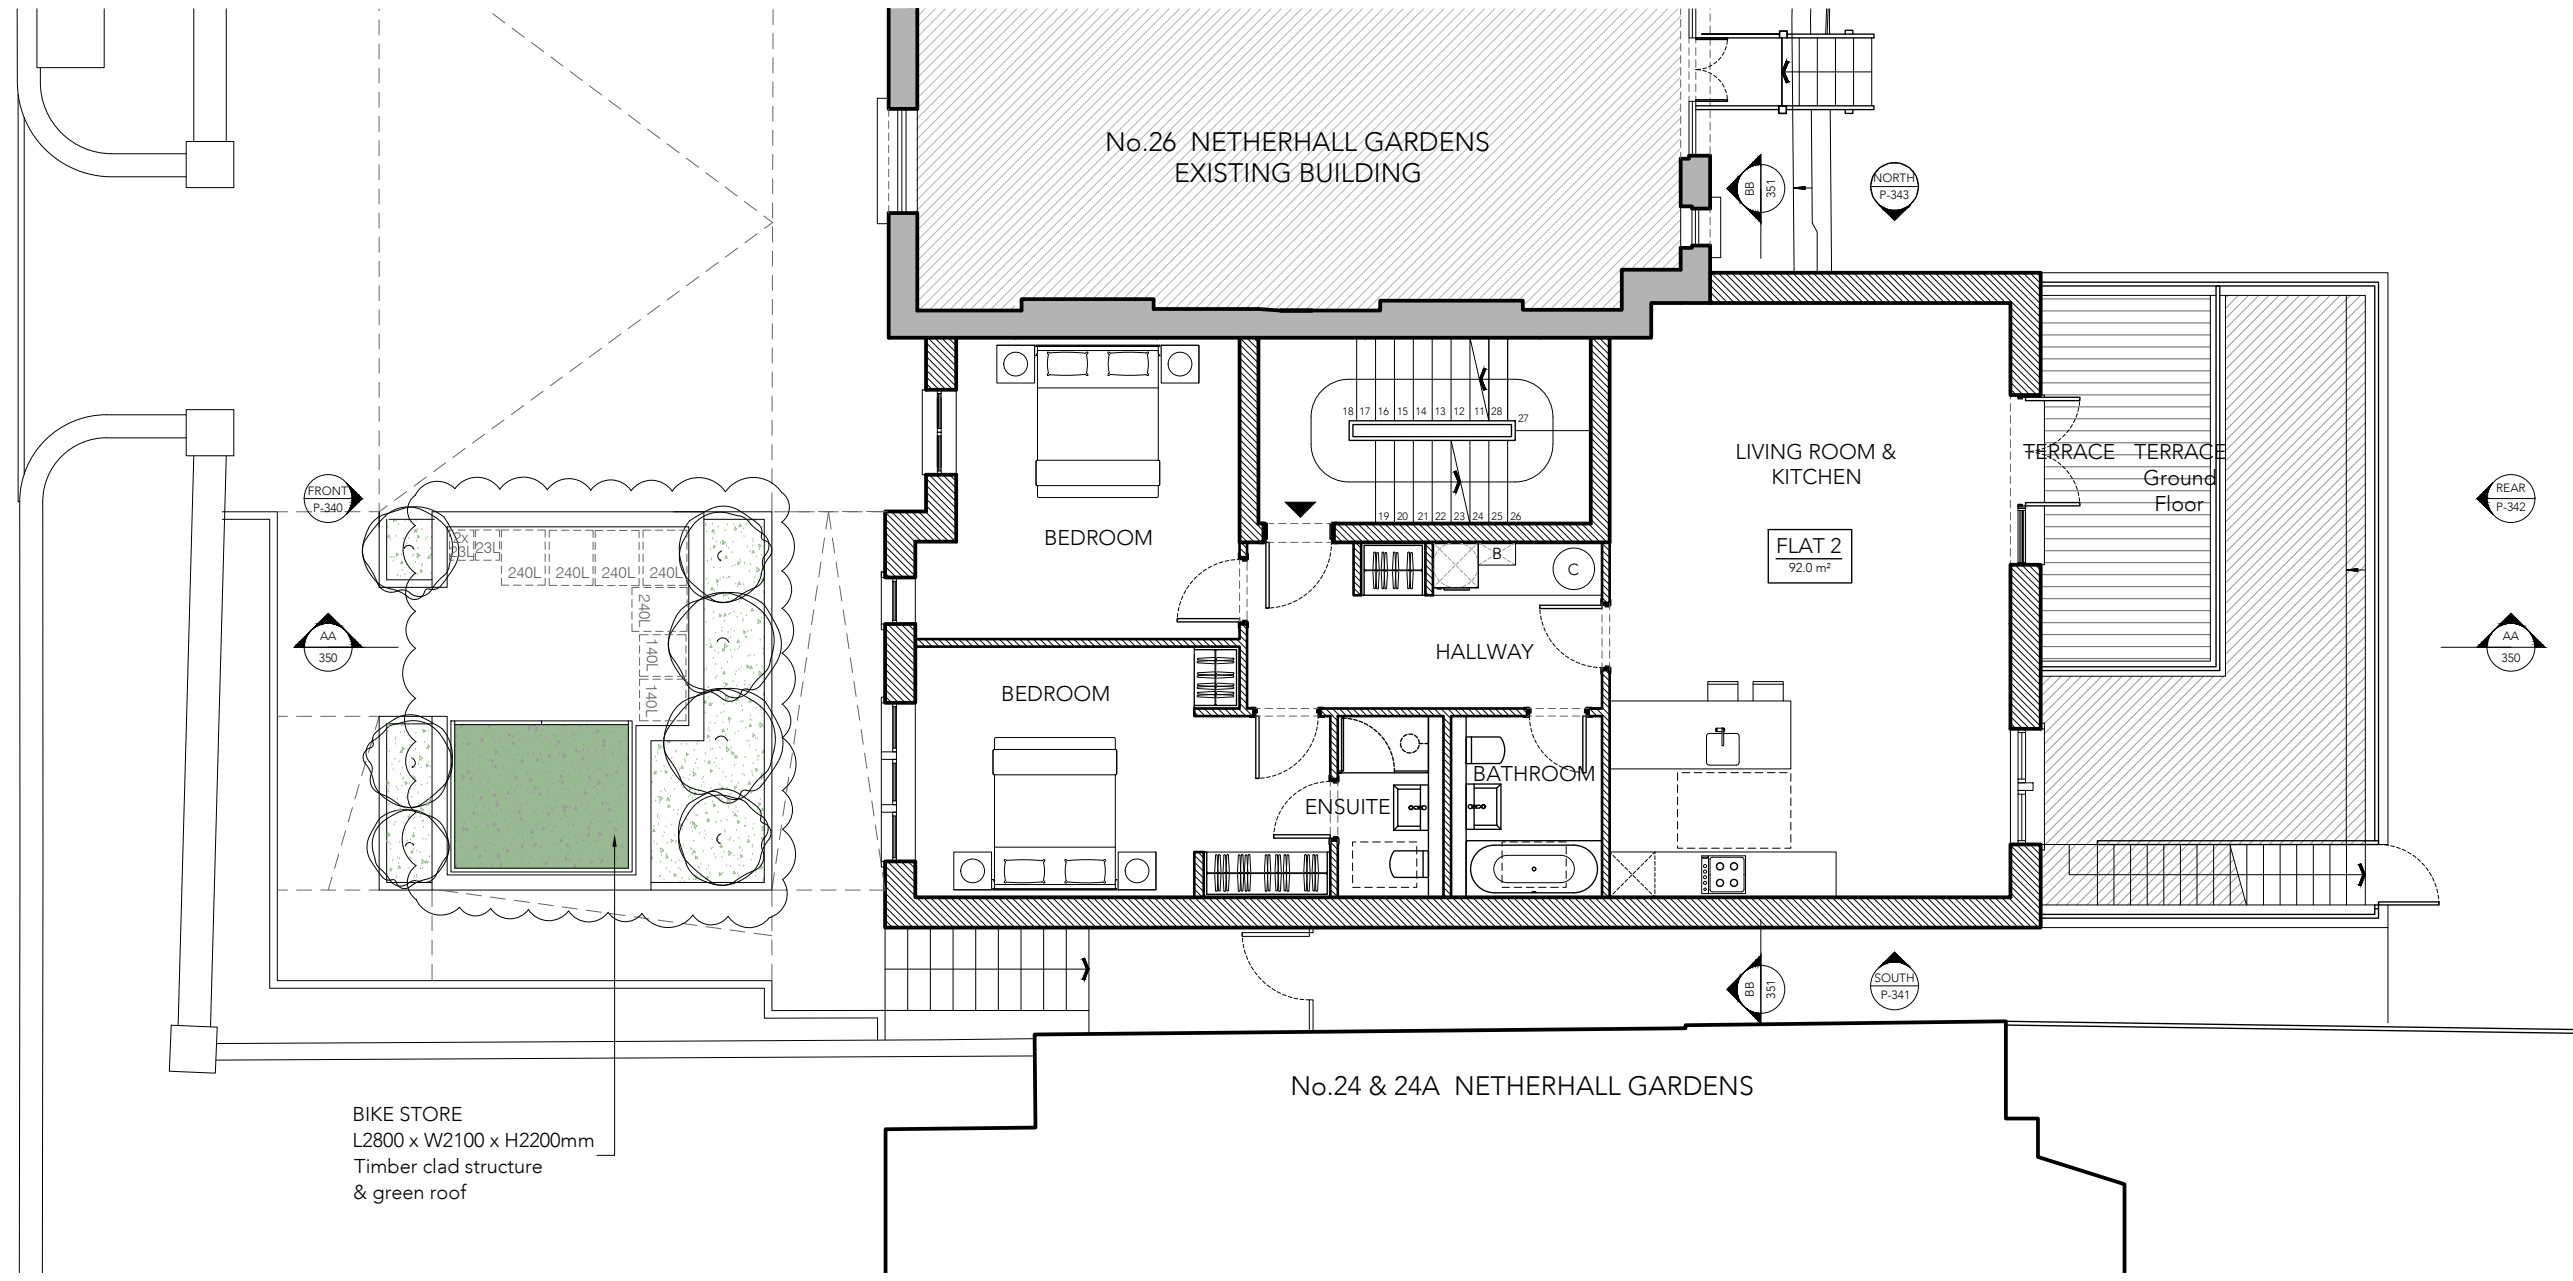

BIKE STORE
L2800 x W2100 x H2200mm
Timber clad structure
& green roof

Notes

No	Rev	Date
3	REVISED	04.09.23
2	REVISED	21.03.23
1	PLANNING	19.12.22

Status **PLANNING**



ARCHITECTS + INTERIOR DESIGNERS

91A - 91B HEATH STREET
LONDON NW3 6SS
Tel 020 7636 3838

INFO WWW.TG-STUDIO.CO.UK


Project **26 NETHERHALL GARDENS
NW3 5TL**

Date **04.09.23** Scale @ **A3** 1:100



Drawing **PROPOSED PLAN
FIRST FLOOR**

Drawn by **IV** Checked by **LG**

Job No. **263** Dwg No. **P-301** Rev **3**

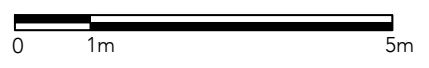

26 NETHERHALL GARDENS

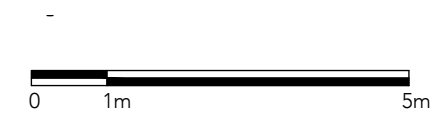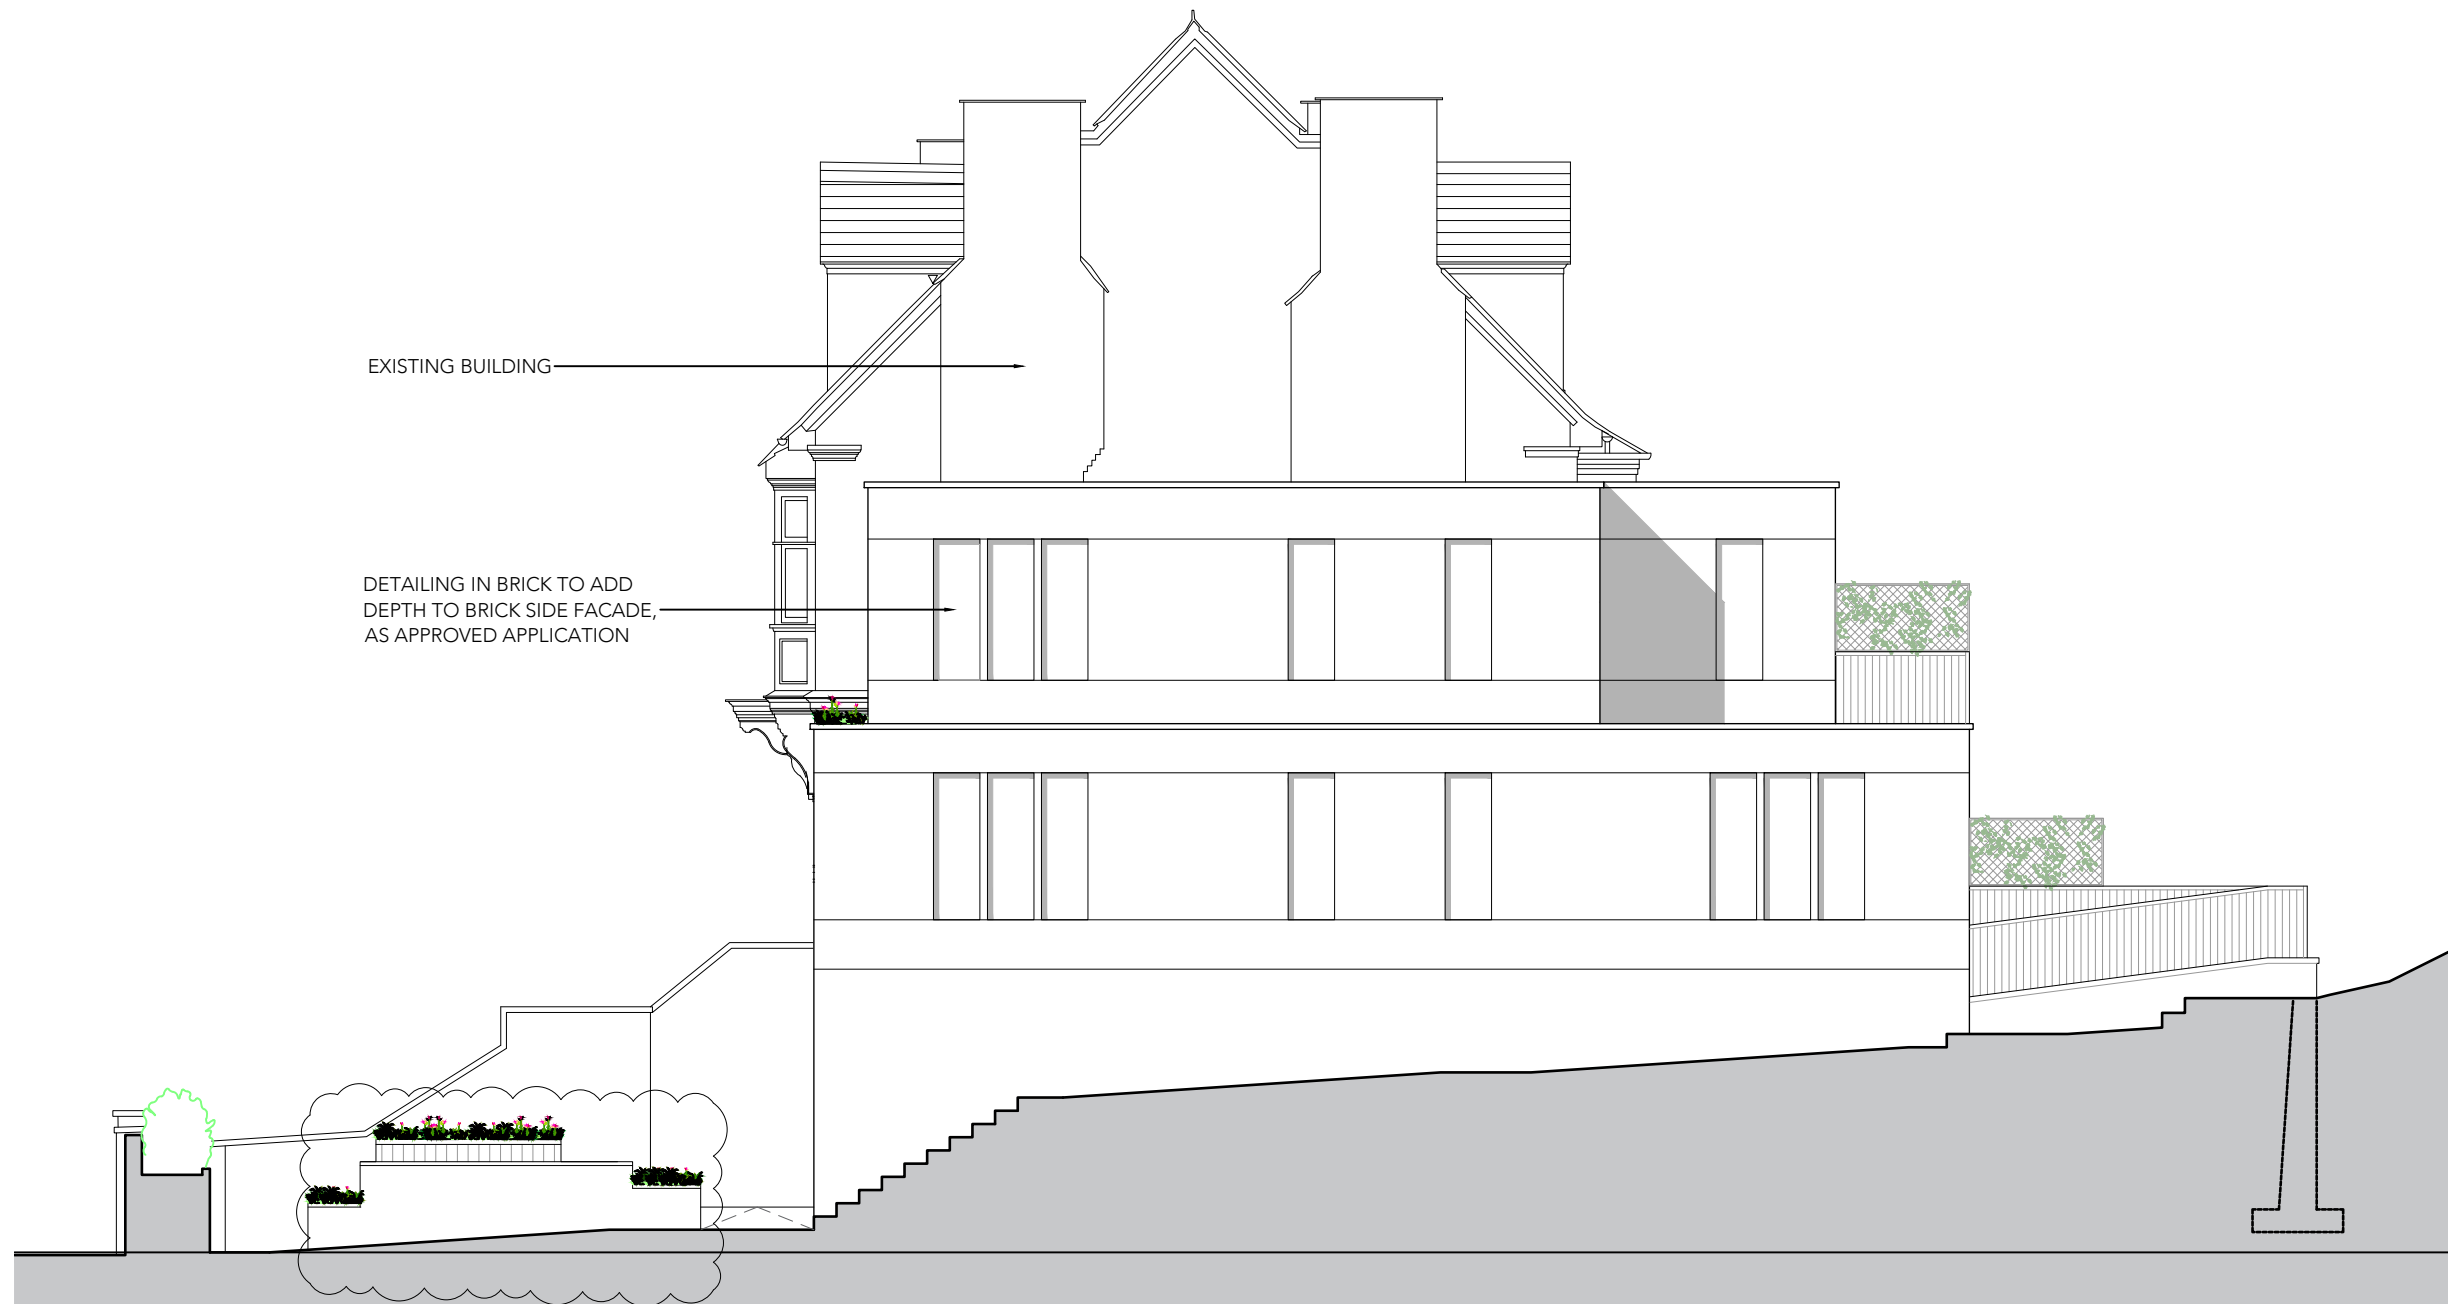

This drawing is protected under Copyright and at no time should any portion of this drawing be reproduced or copied without the permission of the Architect. (Design Copyright Act 1968)

This drawing must not be used for purposes other than that for which it is provided. It is supplied without liability for any errors or omissions.

Drawings only to be scaled for planning application purposes, all dimensions to be checked on site. All drawings subject to Statutory Authority Approval.

Notes

No	Rev	Date
3	REVISED	04.09.23
2	PLANNING	01.08.23
1	PLANNING	19.12.22

Status
PLANNING

TG STUDIO

ARCHITECTS + INTERIOR DESIGNERS

91A - 91B HEATH STREET
LONDON NW3 6SS
Tel 020 7636 3838

INFO WWW.TG-STUDIO.CO.UK

Project
26 NETHERHALL GARDENS
LONDON NW35TL

Date
19.12.22

Scale @ A3
1:100

Drawing
PROPOSED
SIDE ELEVATION

Drawn by
IV

Checked by
TG


Job No.
263

Dwg No.
P-341

Rev
3



1 PROPOSED FRONT LANDSCAPE SECTION A-A
scale 1:100

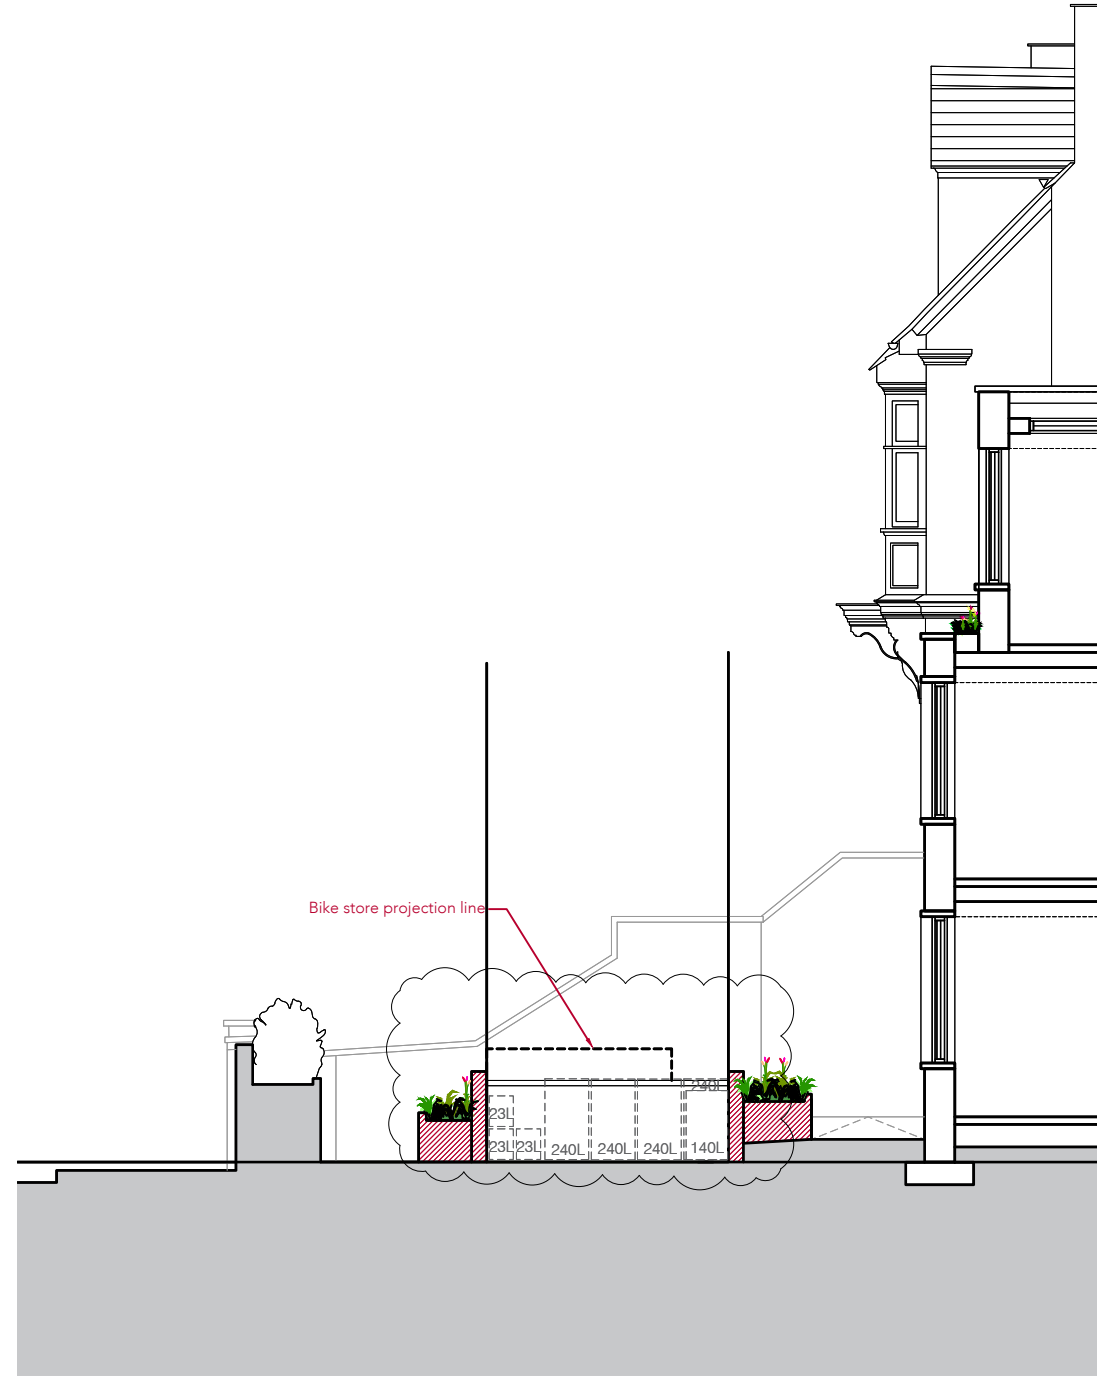

2 PROPOSED FRONT LANDSCAPE SECTION B-B
scale 1:100



This drawing is protected under Copyright and at no time should any portion of this drawing be reproduced or copied without the permission of the Architect. (Design Copyright Act 1968)

This drawing must not be used for purposes other than that for which it is provided. It is supplied without liability for any errors or omissions.

Drawings only to be scaled for planning application purposes, all dimensions to be checked on site. All drawings subject to Statutory Authority Approval.

No	Rev	Date
3	REVISED	04.09.23
2	PLANNING	01.08.23
1	PLANNING	25.05.23

Status **PLANNING**



ARCHITECTS + INTERIOR DESIGNERS

91A - 91B HEATH STREET
LONDON NW3 6SS
Tel 020 7636 3838

INFO WWW.TG-STUDIO.CO.UK

Project 26 NETHERHALL GARDENS
NW3 5TL

Date 04.09.23
Scale @ A3 1:100

Drawing PROPOSED SECTIONS
FRONT LANDSCAPE

Drawn by IV
Checked by TG

Job No. 263
Dwg No. P-351
Rev 3