




ELEVATION 01

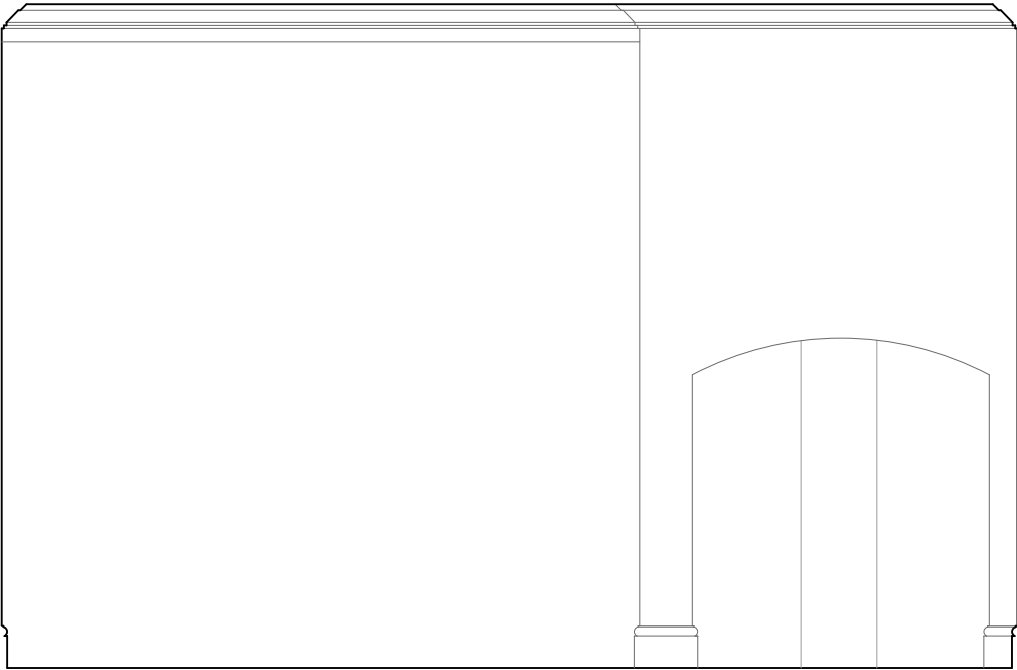


ELEVATION 02

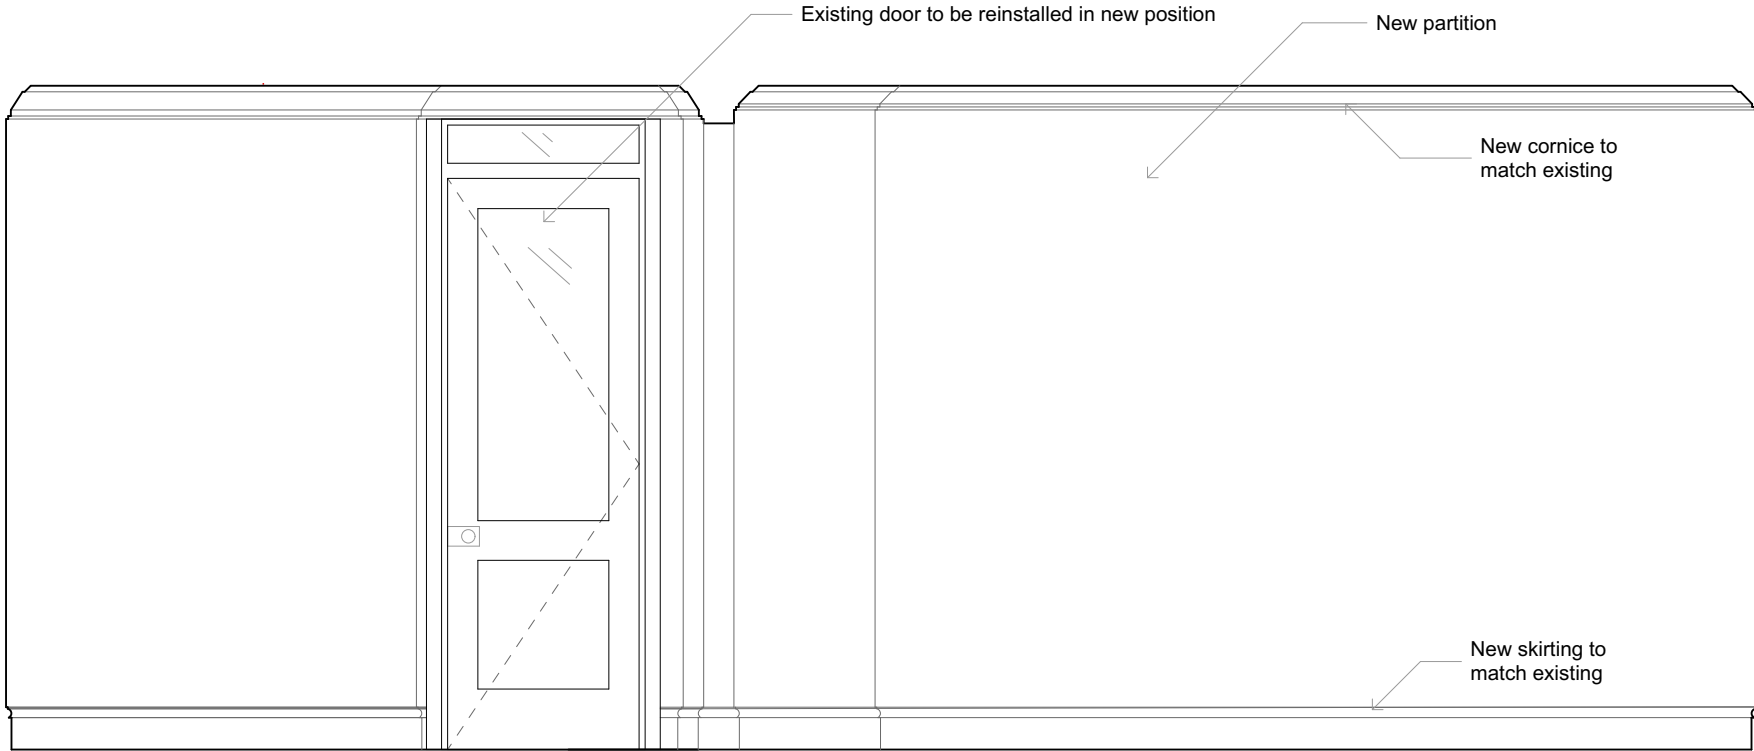

ELEVATION 03

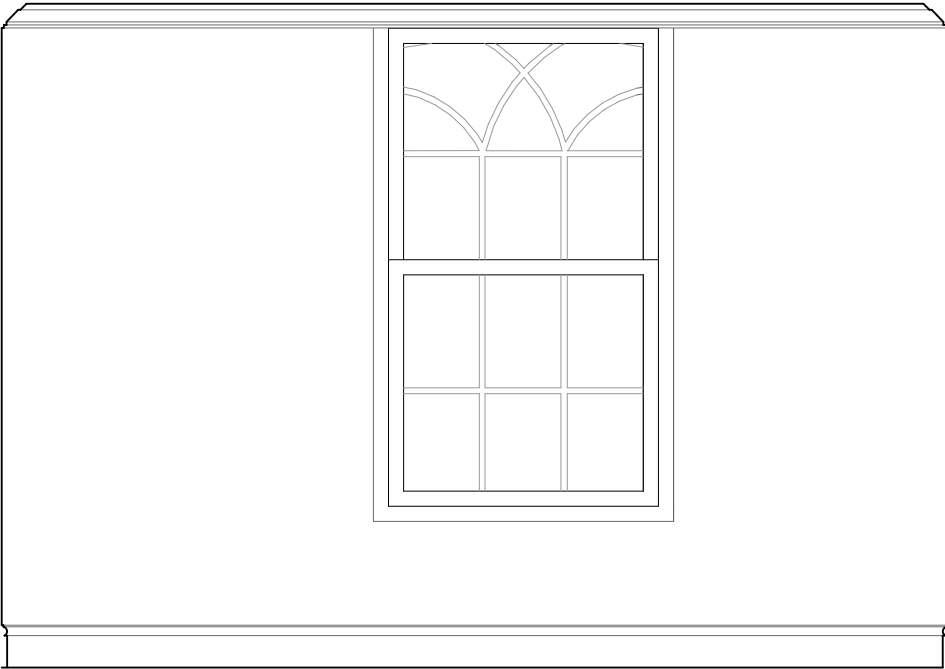

ELEVATION 04

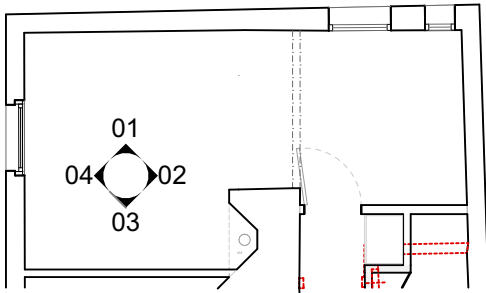

KEY PLAN

Alexander  
Martin  
Architects

Unit 20 Carol St Workshops  
London NW1 0HT  
T: +44 0 20 3290 3540  
E: info@amarchitects.co.uk  
W: www.amarchitects.co.uk



© Alexander Martin Architects Ltd. DO NOT SCALE. This drawing shall be read in conjunction with all associated project information including models, specifications, schedules & related construction documents. All dimensions shall be checked on site.

Revisions

Project	12 Holly Mount, NW3 6SG
Project No	220
Client	M. Abrahamson & J. McMahon
Scale	1:50 @ A3



Drawing title	MASTER BEDROOM AS PROPOSED
Status	PLANNING
Date	25/08/2023
Drawing No	GA-401
Drawn	AA
Checked	AM
Rev	