



SECOND FLOOR  
LAYOUT AS PROPOSED (NO CHANGE )    SCALE 1:50

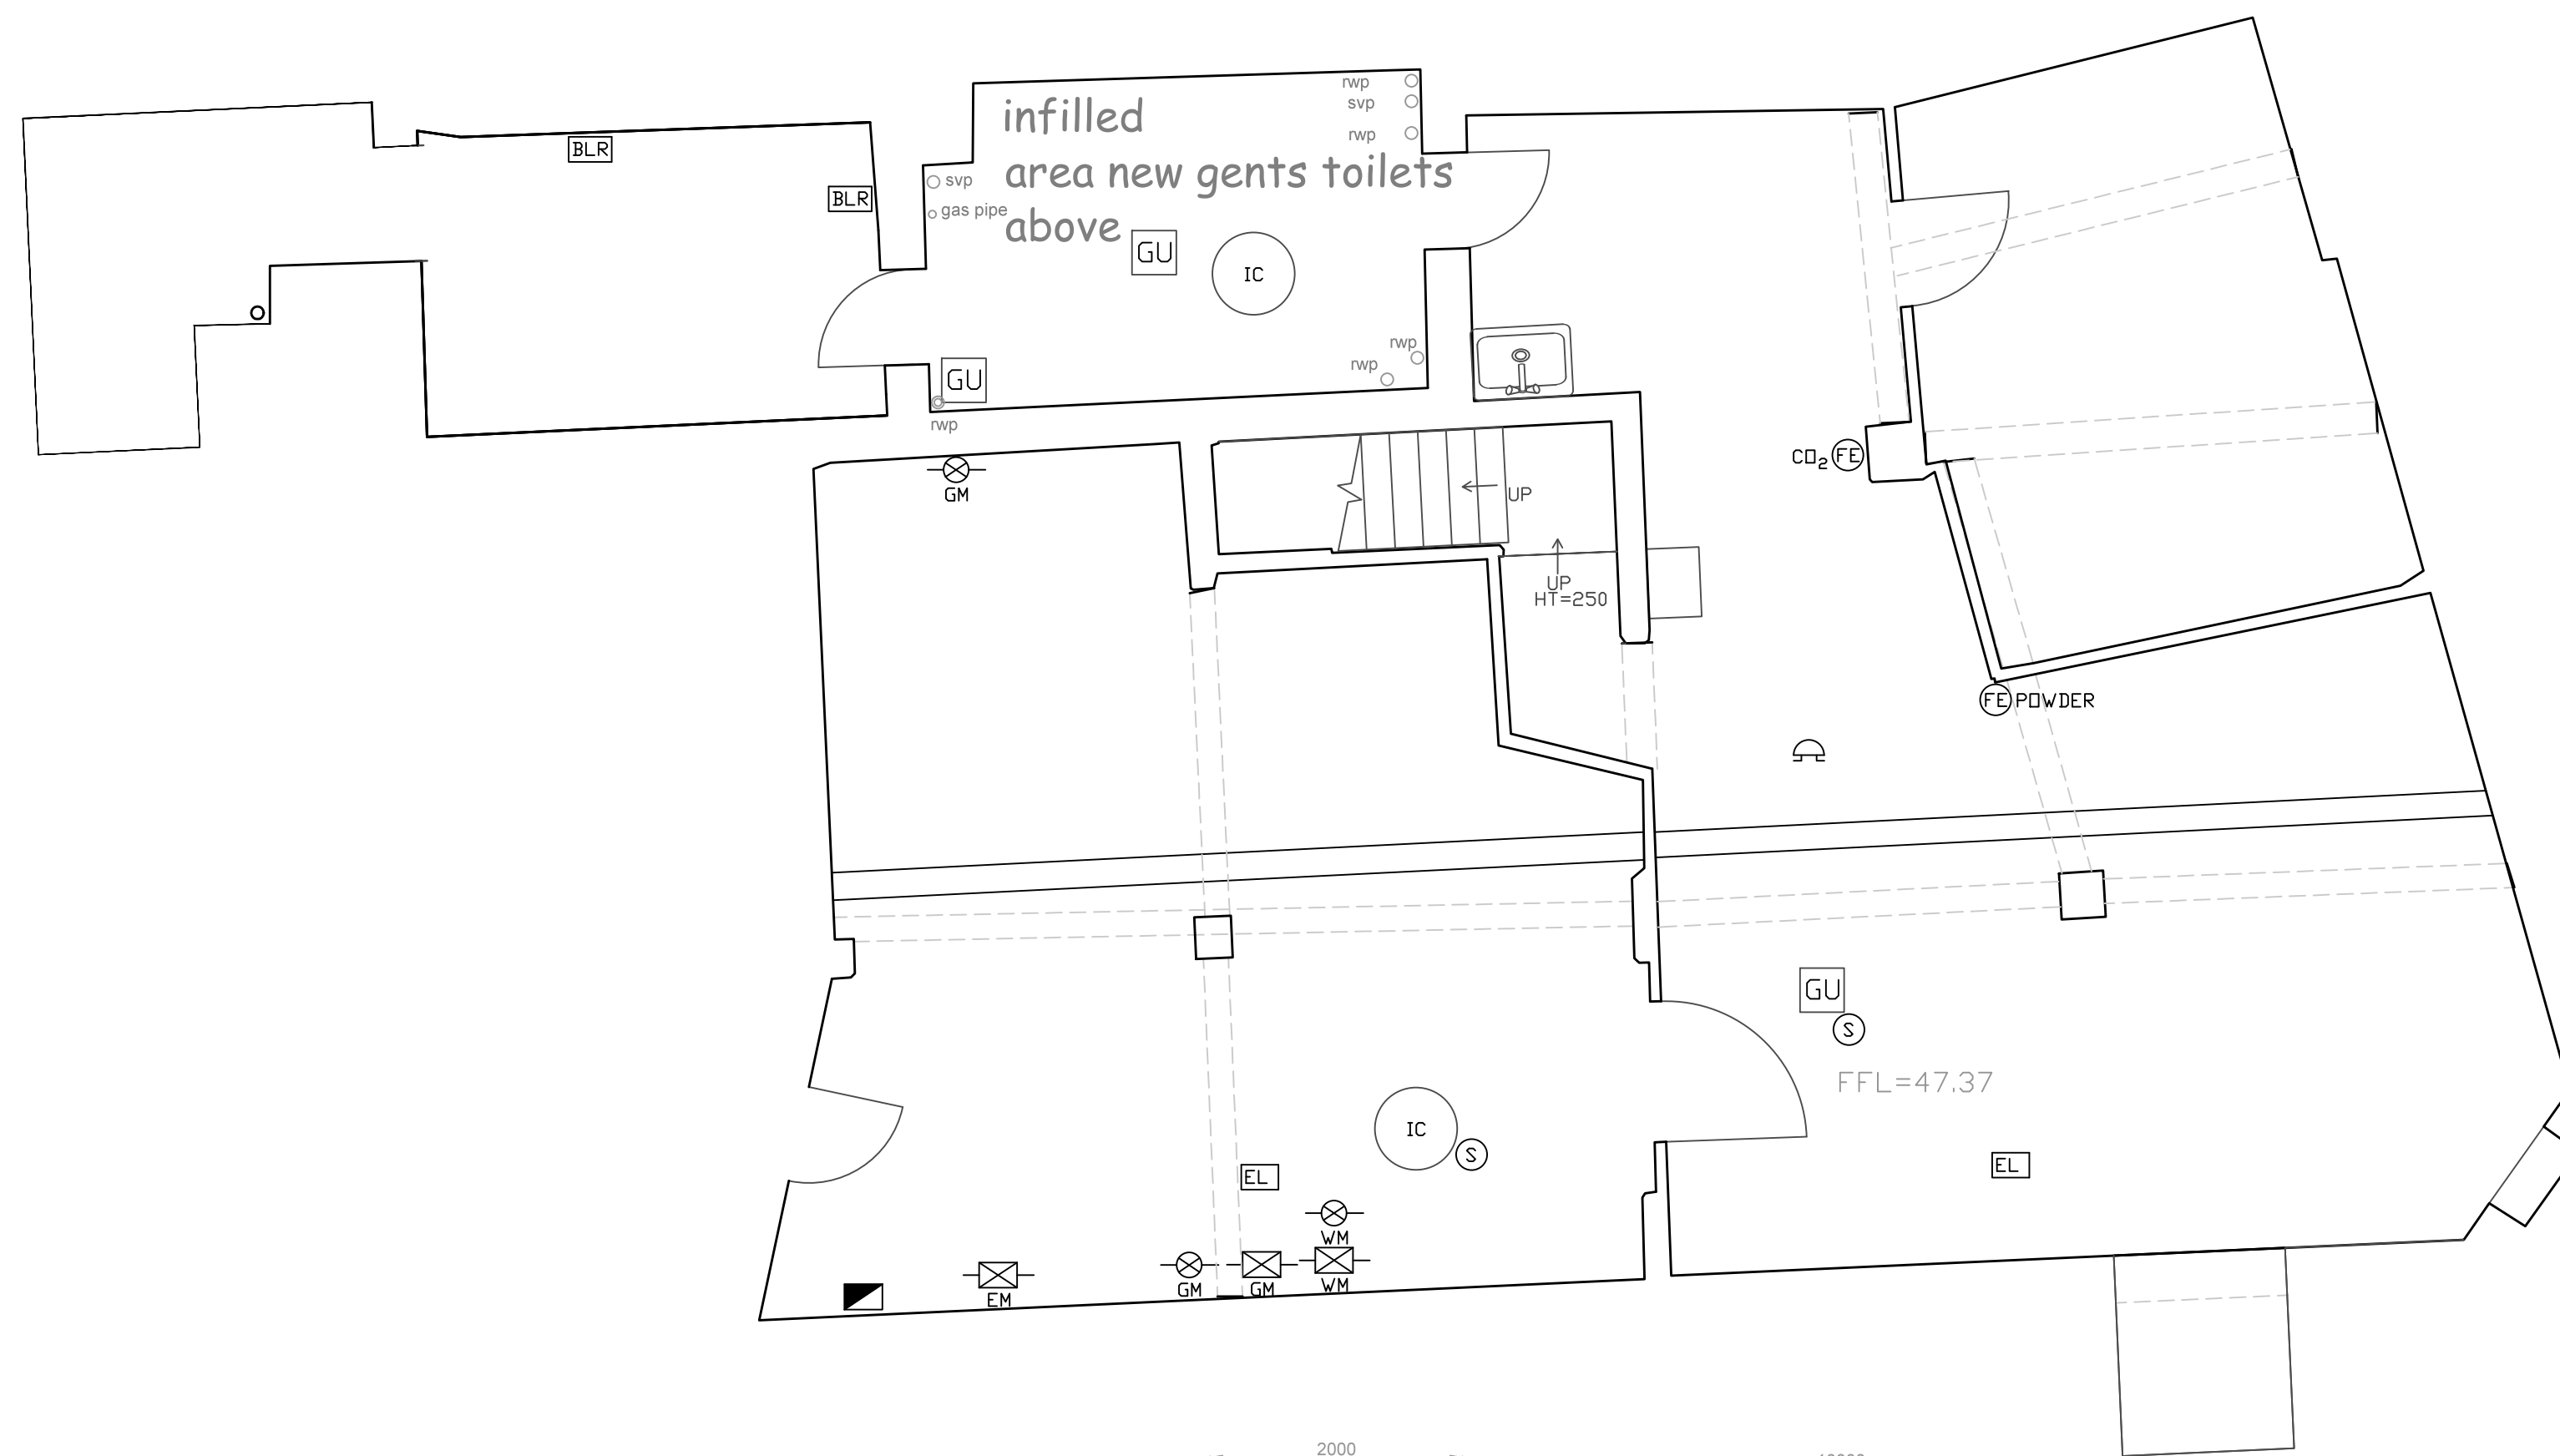

CELLAR LAYOUT AS PROPOSED  
( NO CHANGE )  
SCALE 1:50

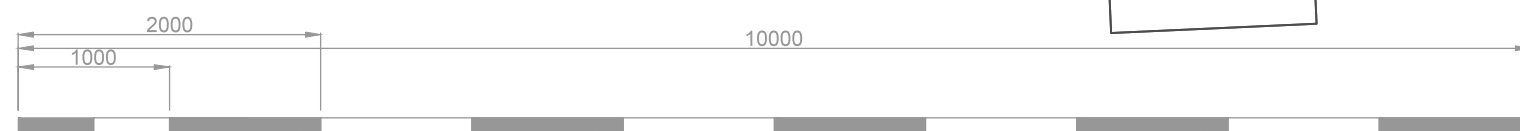

SCALE BAR  
SHOWING 1-10 M

Rev; A. Plans clarified by note indicating new flat roof to ground floor gents PS. 04-09-2023.

REV.	NOTES	DATE	BY
	DO NOT SCALE. WRITTEN DIMENSIONS TO BE USED IN PREFERENCE TO SCALED DIMENSIONS. ALL DIMENSIONS TO BE CHECKED ON SITE BY CONTRACTOR & ALL DISCREPANCIES TO BE REPORTED TO SMITH COLDHAM DESIGN LTD.		
CLIENT			
Greene King			
JOB TITLE			
Lucas Arms 245A Grays Inn Road London WC1X 8QY			
DRAWING TITLE			
Cellar Second Floor as Proposed ( No Change )			
SCALE		DRAWING No	
1-50		6071-23-102	
DATE		REVISION	
June 2023		A	
DRAWN BY			
PS			