


Tables : 700mm x 700mm, Height 750mm
 Chairs : 420mm x 420mm, Height 500mm

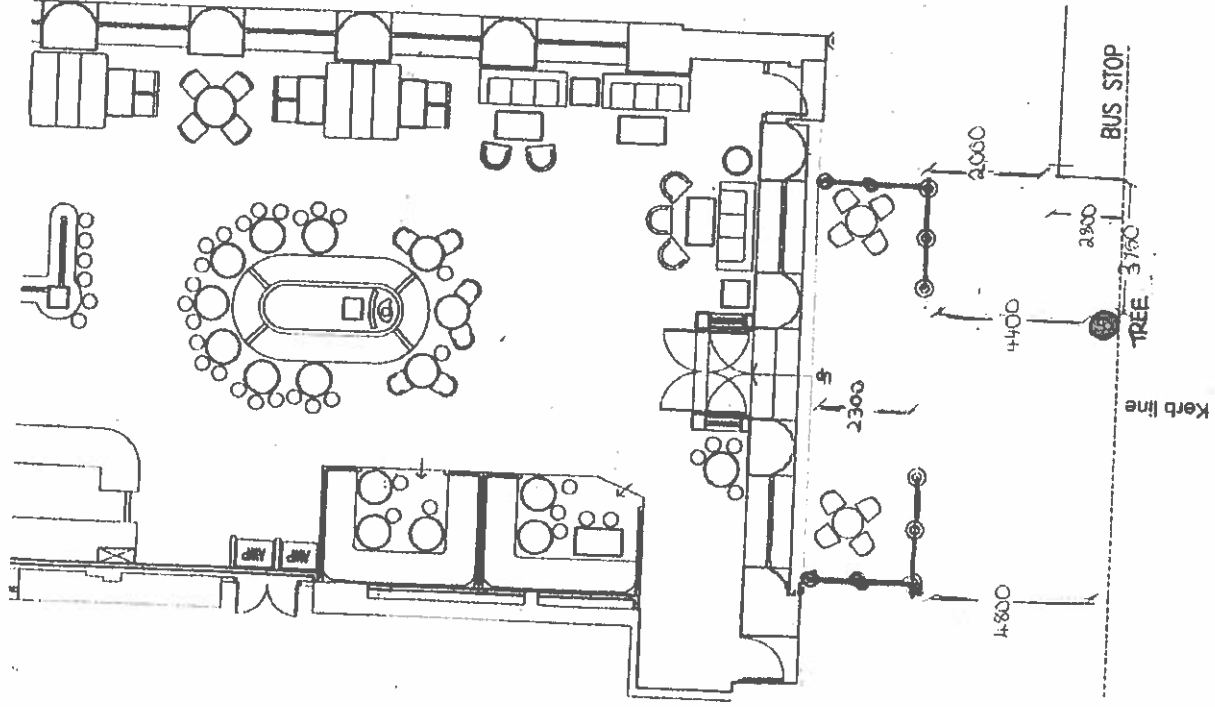

proposed demountable canvas screens as per detail

architectural design & project management
rjd
 P.O. Box 2782
 Great Dunmow
 Essex CM8 2WV
 email: rjd@rjd.co.uk
 tel: 01371 875518
 fax: 01371 875817
 project: THE SHAKESPEARE'S HEAD,
 AFRICA HOUSE, 64 - 68 KINGSWAY
 client: JD WETHERSPROOF PLC
 drawn: PROPOSED PAVEMENT SEATING AREA
 drawing no: 08059
 scale: 1:100
 date: MAR 15
 no: 0238