



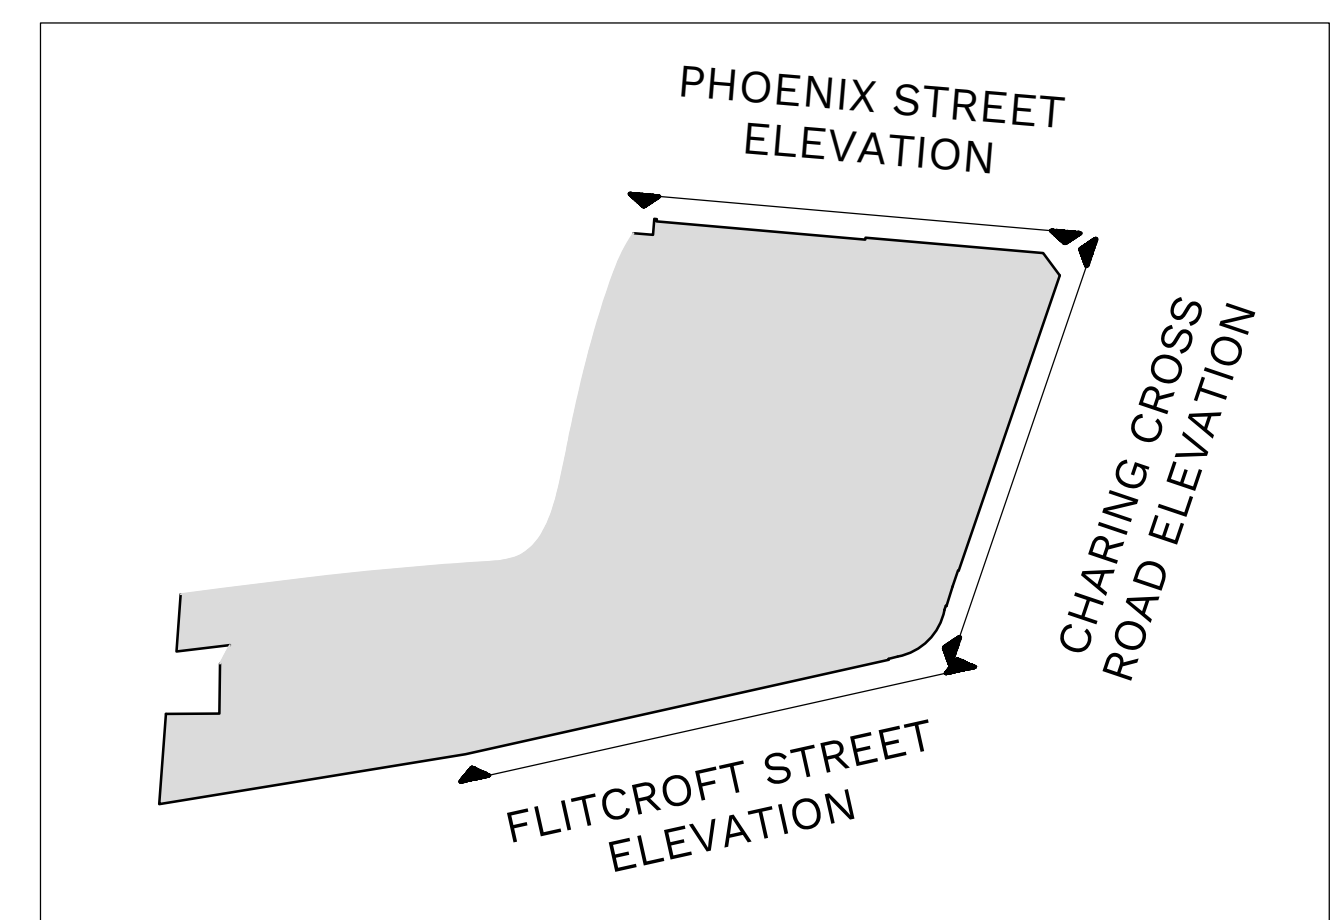

PROPOSED PHOENIX STREET ELEVATION (SCALE 1:50 AT A1)

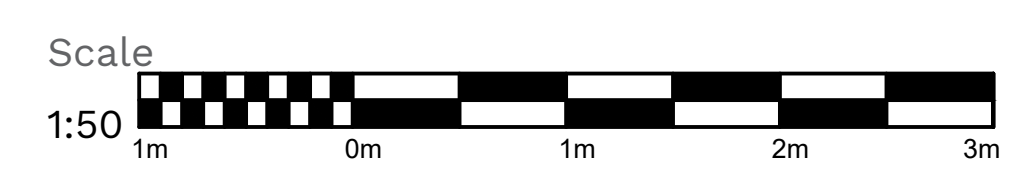

LOCATION OF ELEVATIONS (NTS)

EXISTING CANOPY SIGN WITH NEW 3D LIGHTBOX LETTERING WITH SHOW RELATED ADVERTISEMENT

EXISTING FASCIA SIGN TO CANOPY WITH NEW SHOW RELATED ADVERTISEMENT

Rev.	Date	Description	By
A	21/06/23	OMITTED VINYL TO TOP WINDOW AS ADVISED BY COUNCIL	GT



Issuing Office
204 Bolton Road, Walkden
Manchester, M28 3BN
TEL: 0161 790 4404

Client
NEWMAN DISPLAYS LTD

Project
**PHOENIX THEATRE,
LONDON- STRANGER
THINGS SIGNAGE**

Drawing Title
**PROPOSED PHOENIX
STREET ELEVATION**

Scale	Date	Drawn	Checked	Passed
AS SHOWN	MAY 2023	GT	---	---

Drawing No.
3622-007A

PLANNING