


1 **Proposed Section A-A**
Scale: 1:50



2 **Proposed Front Lightwell Elevation**
Scale: 1:50

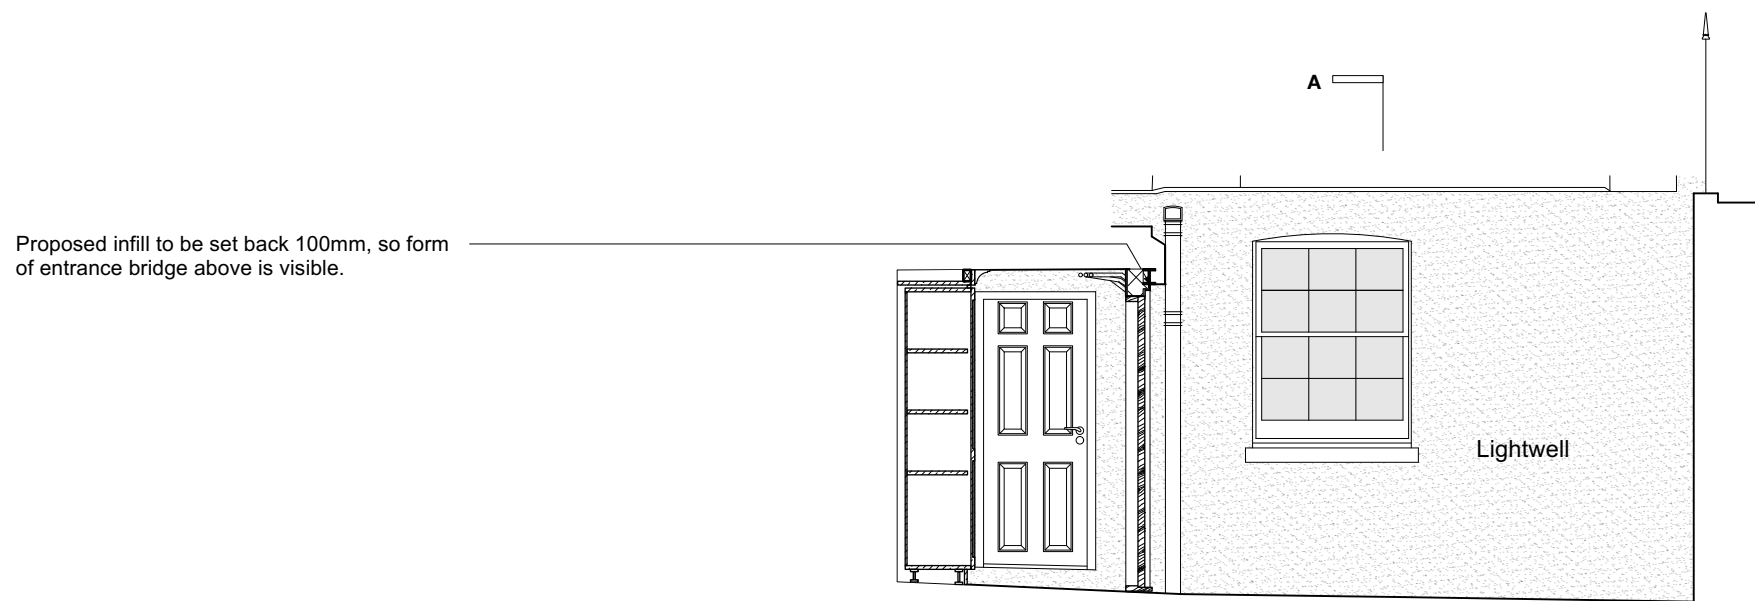

Status: Planning
Project: 101 Judd Street, WC1H
Client: Ms Kevill
Title: Proposed Section A-A & Lightwell
Drawing Number: A2200 Scale: 1:50 @A3
Date: 05/09/2023 Rev: P4
Kyra Wood Architect +44 7919981548 kyra_wood@hotmail.co.uk
<small>All dimensions and levels to be verified on site. Any errors to be reported immediately to the architect prior to construction or fabrication.</small>
<small>Read in conjunction with relevant consultants drawings.</small>
<small>Do not scale from drawings.</small>