



PLAN OF SLIDING EXIT GATE 1:20

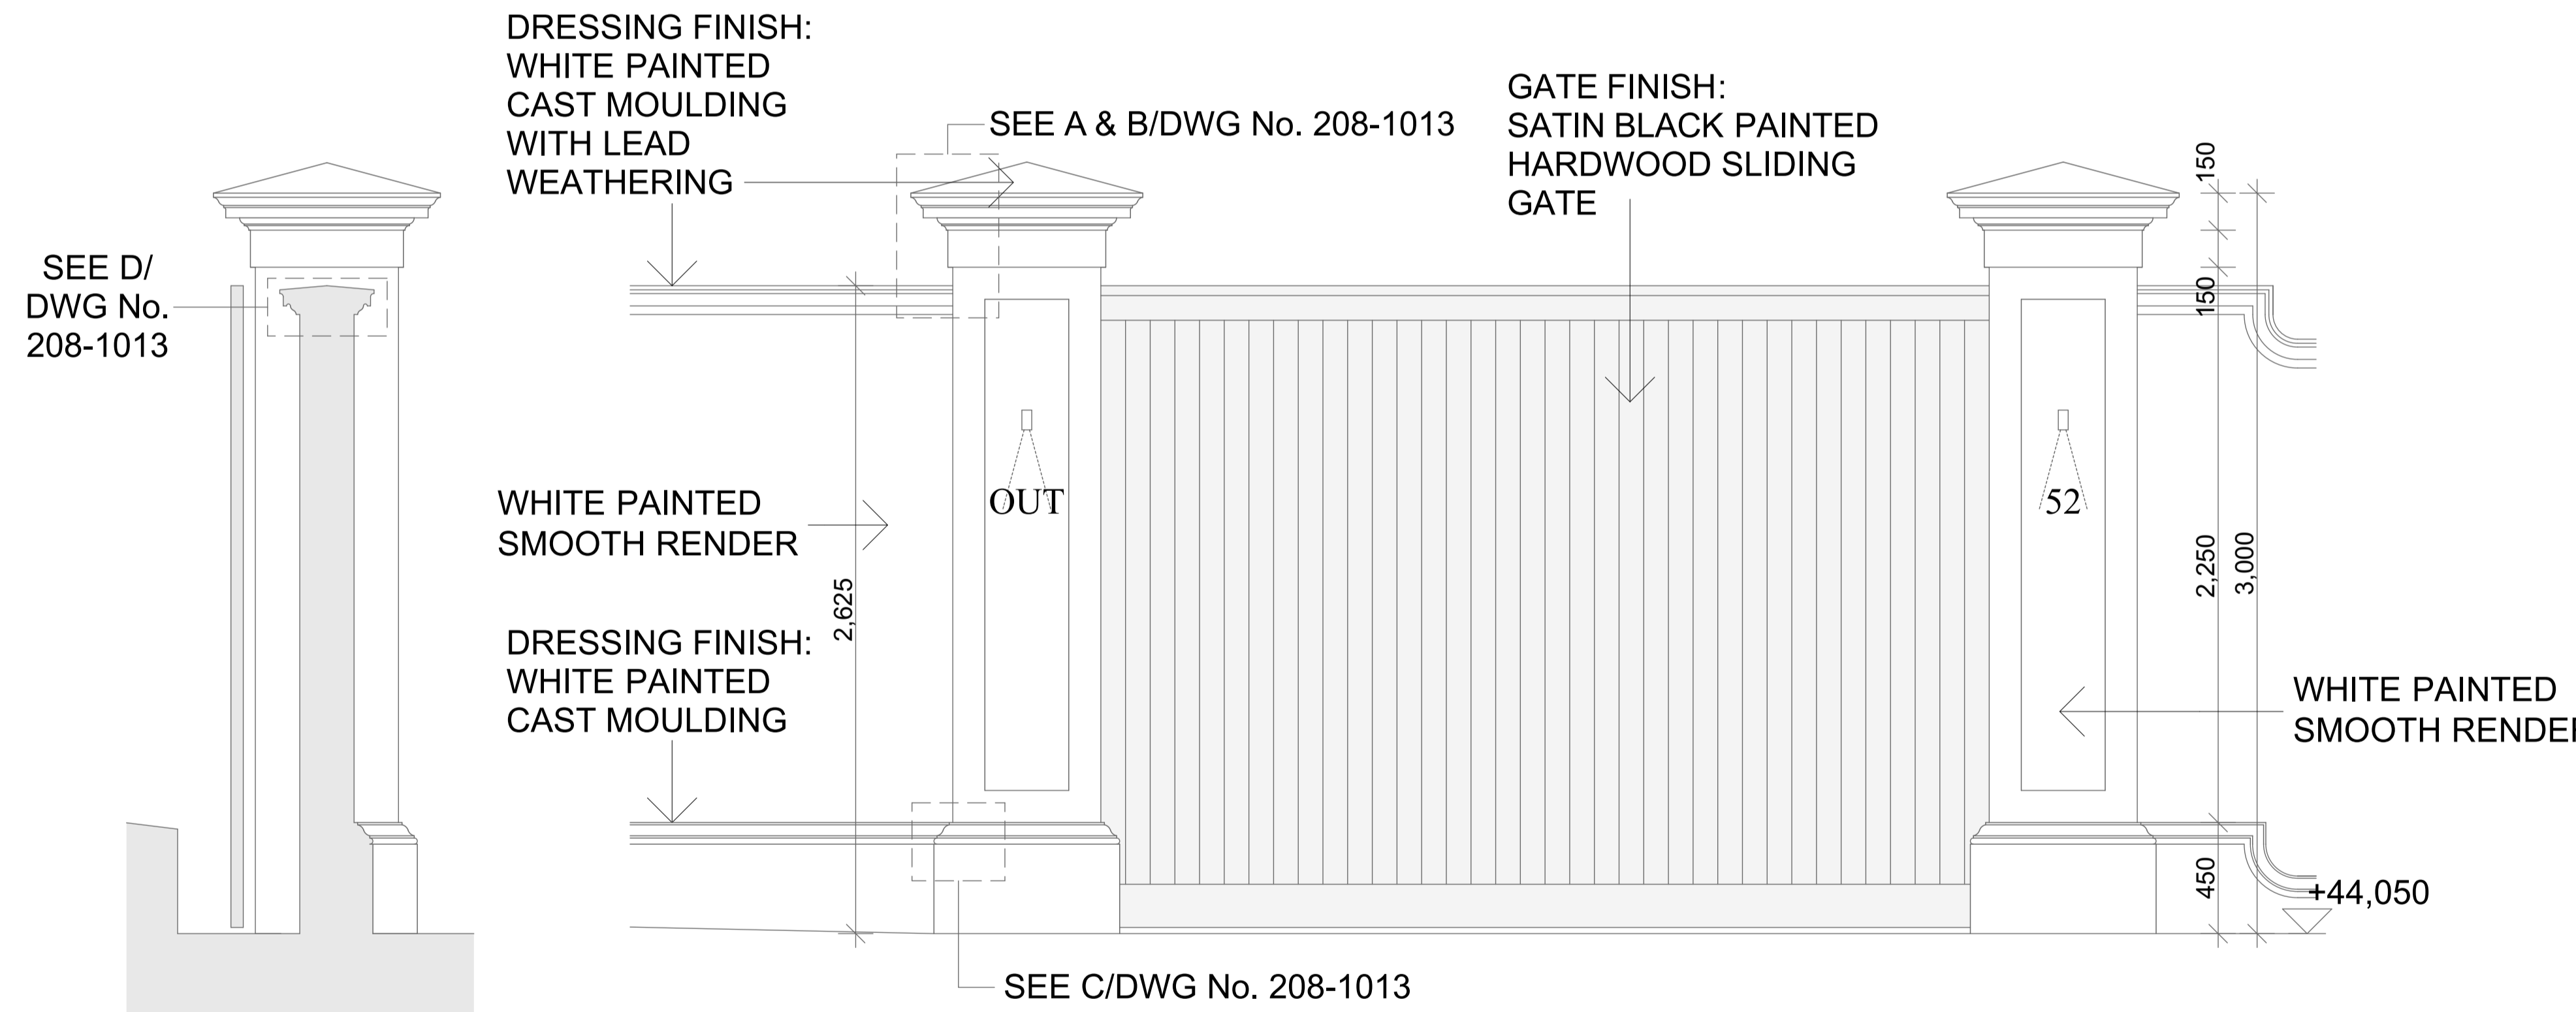

SECTION 1:20

ELEVATION OF SLIDING EXIT GATE 1:20

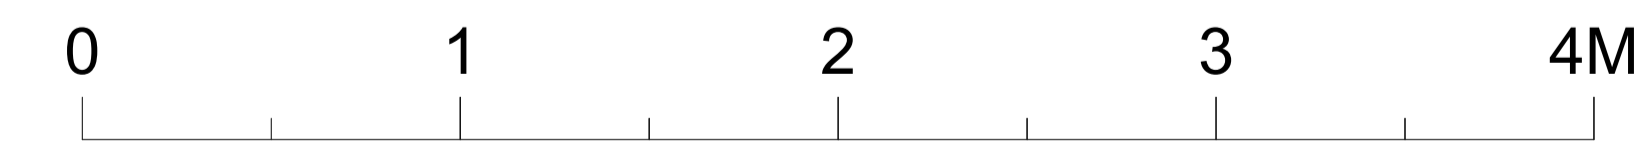

REV P2 04-09-23 FINISH AND MATERIALITY SHOWN

DESIGN DEVELOPMENT



WWW.DOMVSLONDON.COM

PROJECT:
52 AVENUE ROAD

TITLE:
MAIN EXIT GATE
PLAN, ELEVATION AND
SECTION

Date: MAY 2023
Scale: 1:20 @ A1 Drawn: SDK

DRAWING NUMBER: 208-1541P2