




EXTERNAL ELEVATION OF WEST BOUNDARY WALL AS SEEN FROM ELSWORTHY ROAD 1:100

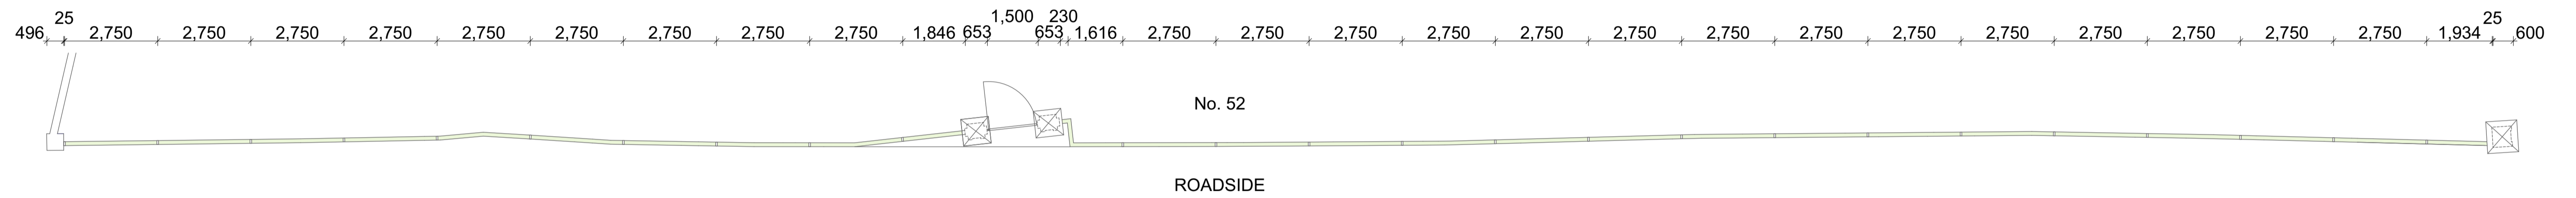

PLAN OF WEST BOUNDARY LIVING FENCE 1:100

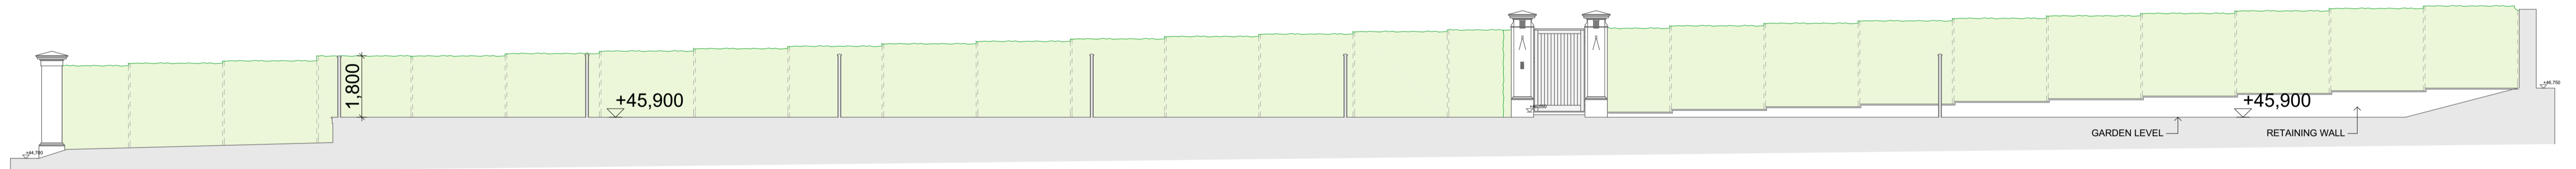

INTERNAL ELEVATION OF WEST BOUNDARY WALL 1:100

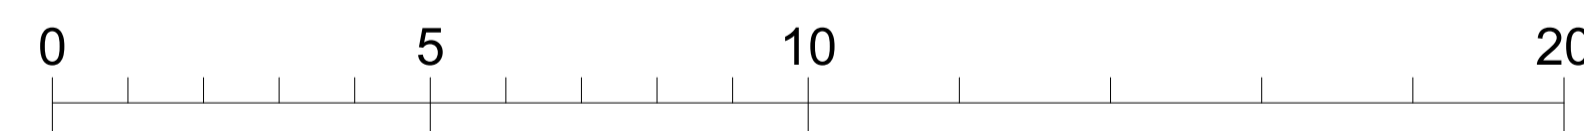

REV P3 04-09-23 PANELS LOWERED TO 2.4M HEIGHT, REFERENCE TO MATERIALS ADDED.

DESIGN DEVELOPMENT

DOMVS
LONDON

WWW.DOMVSLONDON.COM

PROJECT:
52 AVENUE ROAD

TITLE:
PROPOSED WEST
BOUNDARY WALL

Date: JUNE 2023

Scale: 1:100 @ A1 Drawn: SDK

DRAWING NUMBER: 208-1009P3