



PLAN OF EAST BOUNDARY WALL 1:100

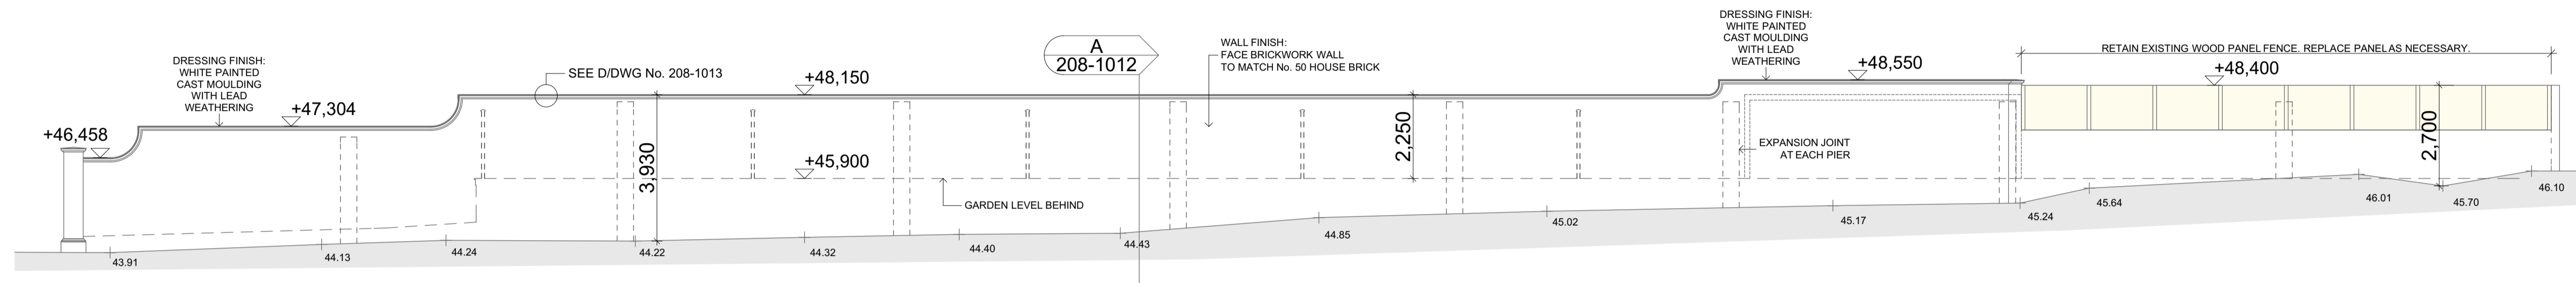

EXTERNAL ELEVATION OF EAST BOUNDARY WALL AS SEEN FROM No. 50 1:100

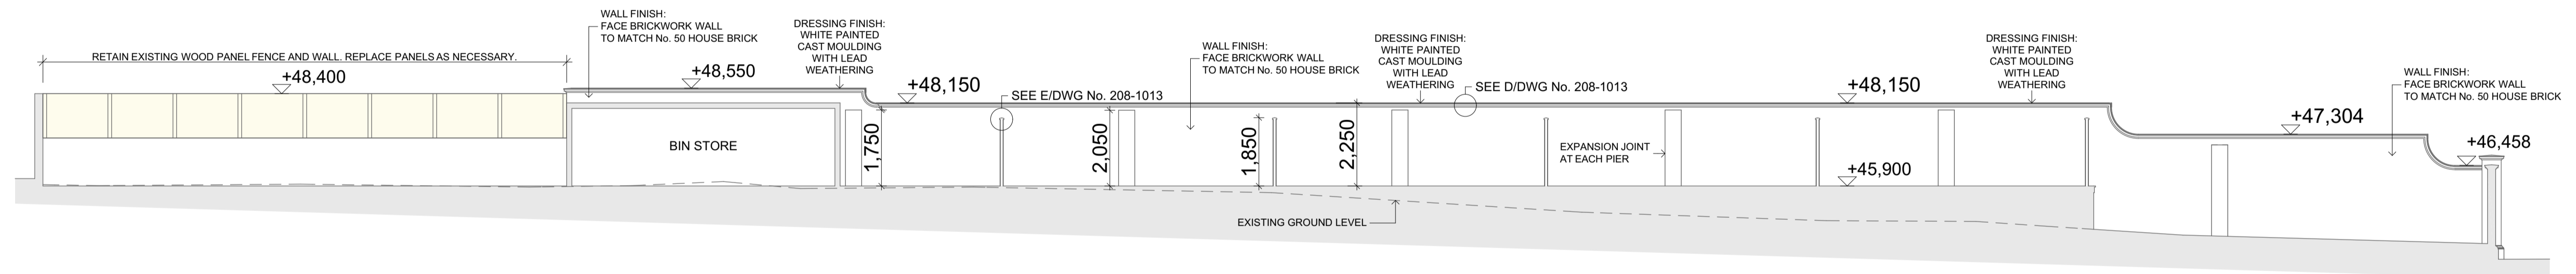

INTERNAL ELEVATION OF EAST BOUNDARY WALL 1:100

REV P3 04-09-23 REFERENCE TO MATERIALS ADDED.

DESIGN DEVELOPMENT

DOMVS
LONDON

WWW.DOMVSLONDON.COM

PROJECT:
52 AVENUE ROAD

TITLE:
PROPOSED EAST
BOUNDARY WALL

Date: JUNE 2023

Scale: 1:100 @ A1 Drawn: SDK

DRAWING NUMBER: 208-1008P3