
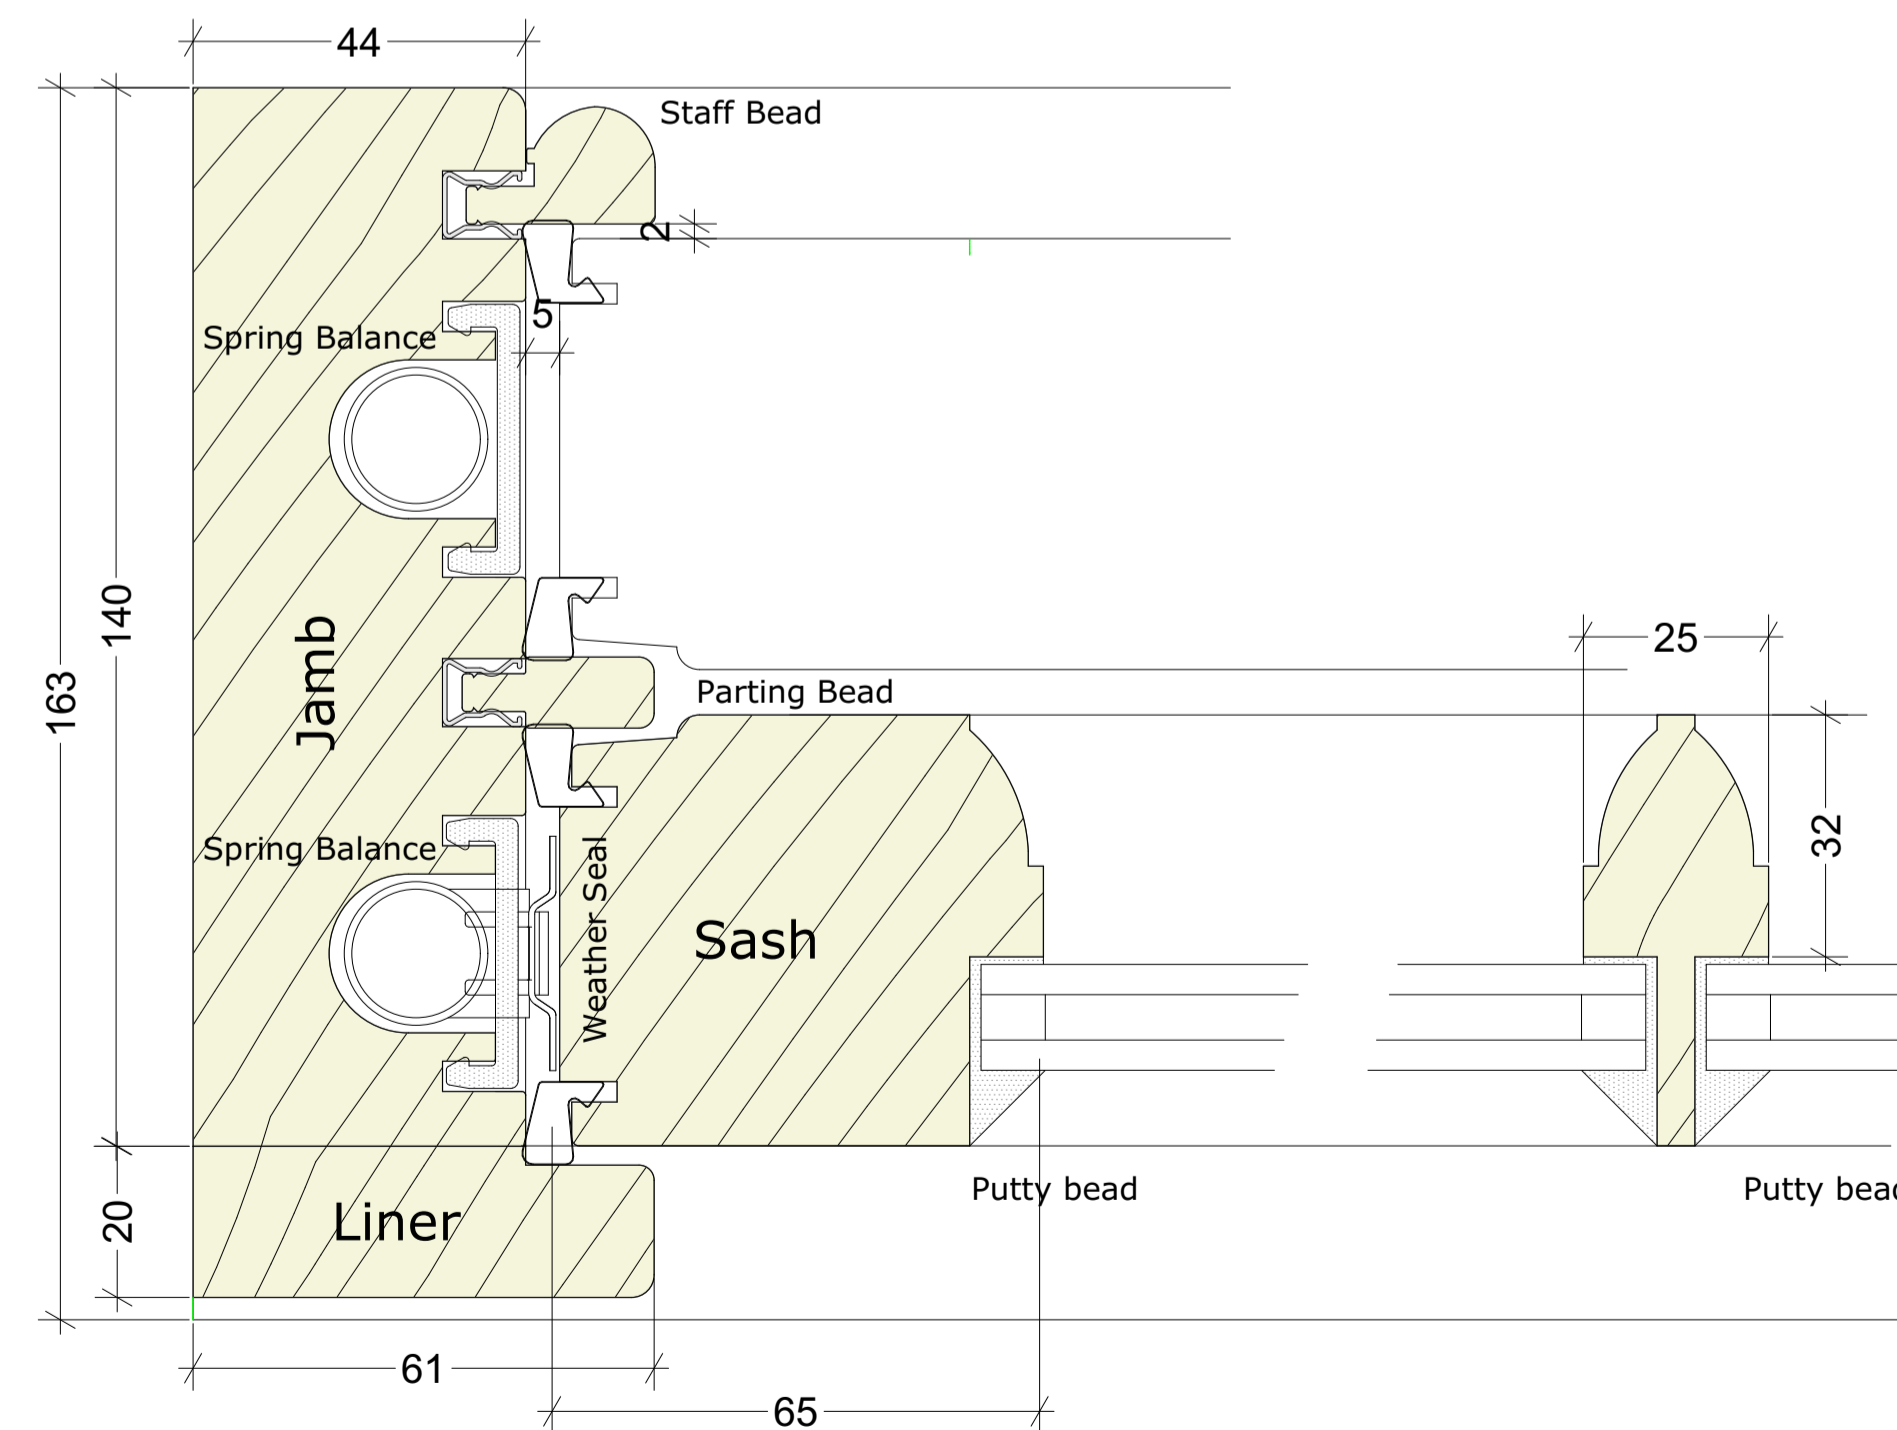
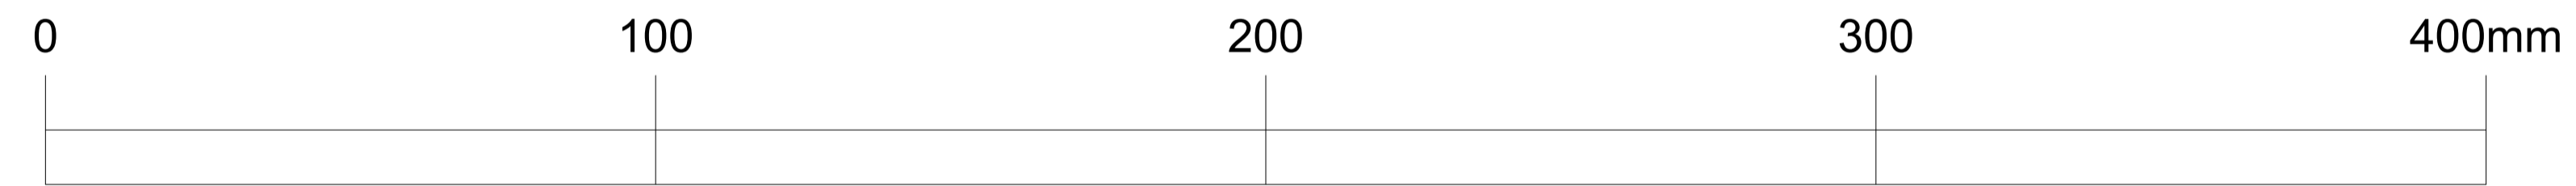
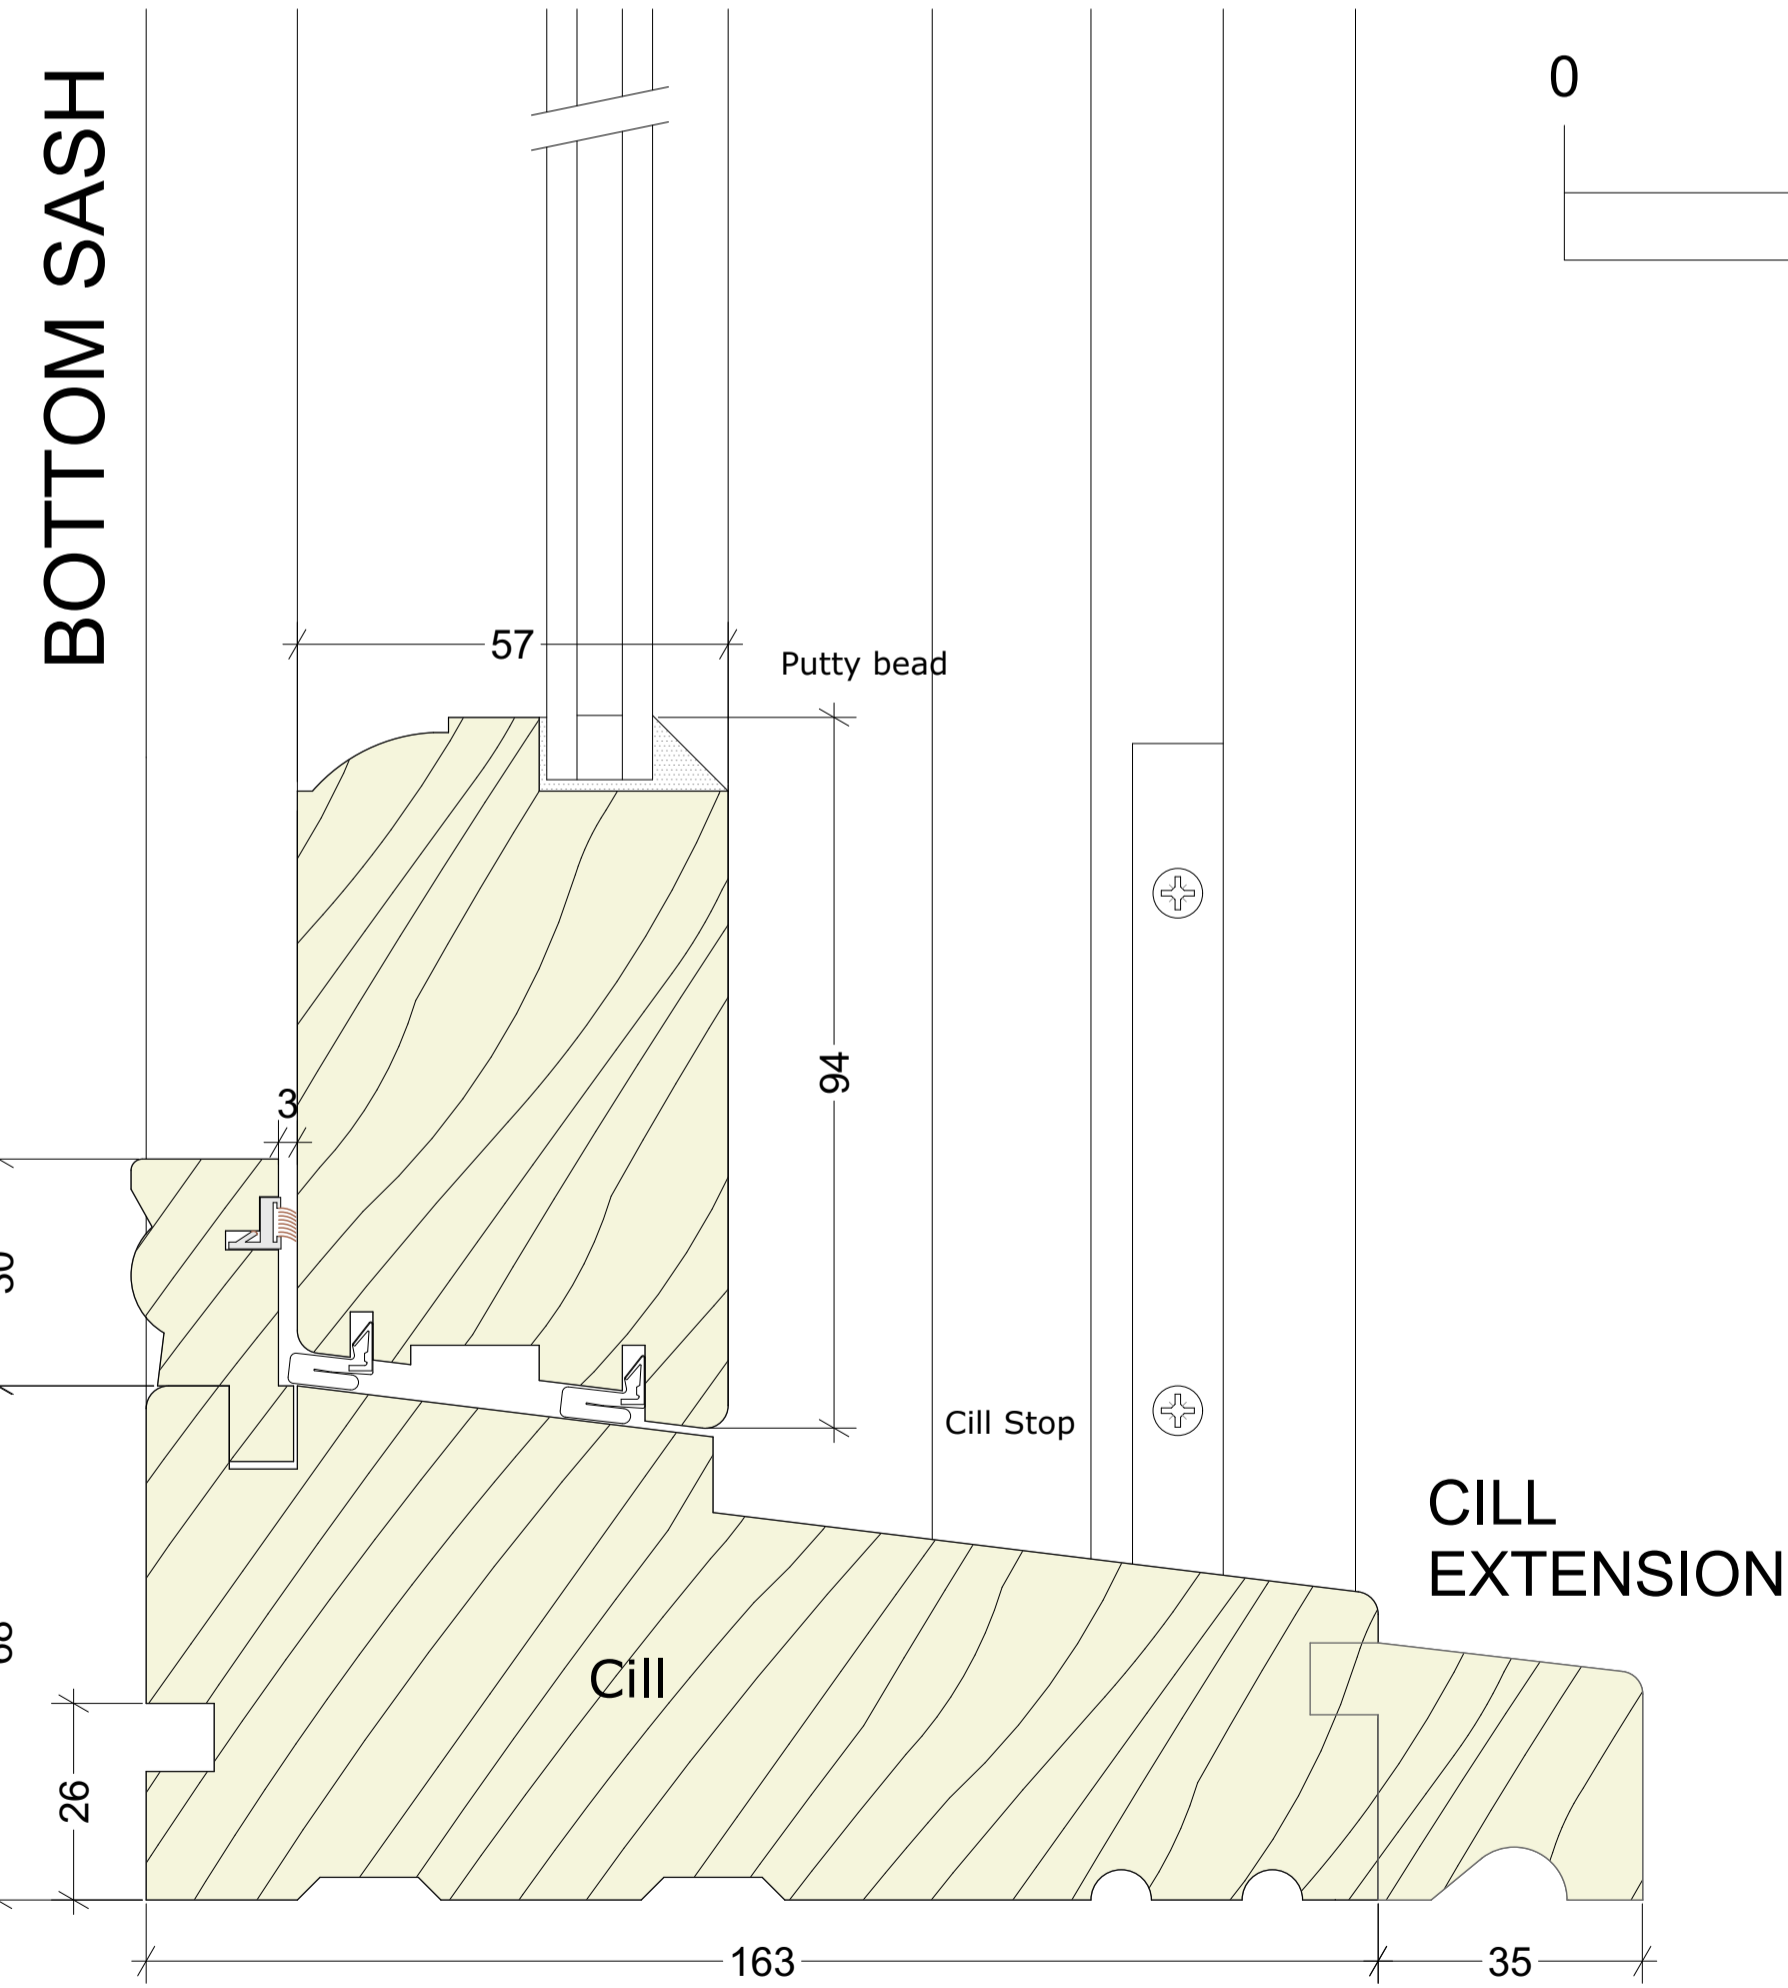


HEAD SECTION 1:1

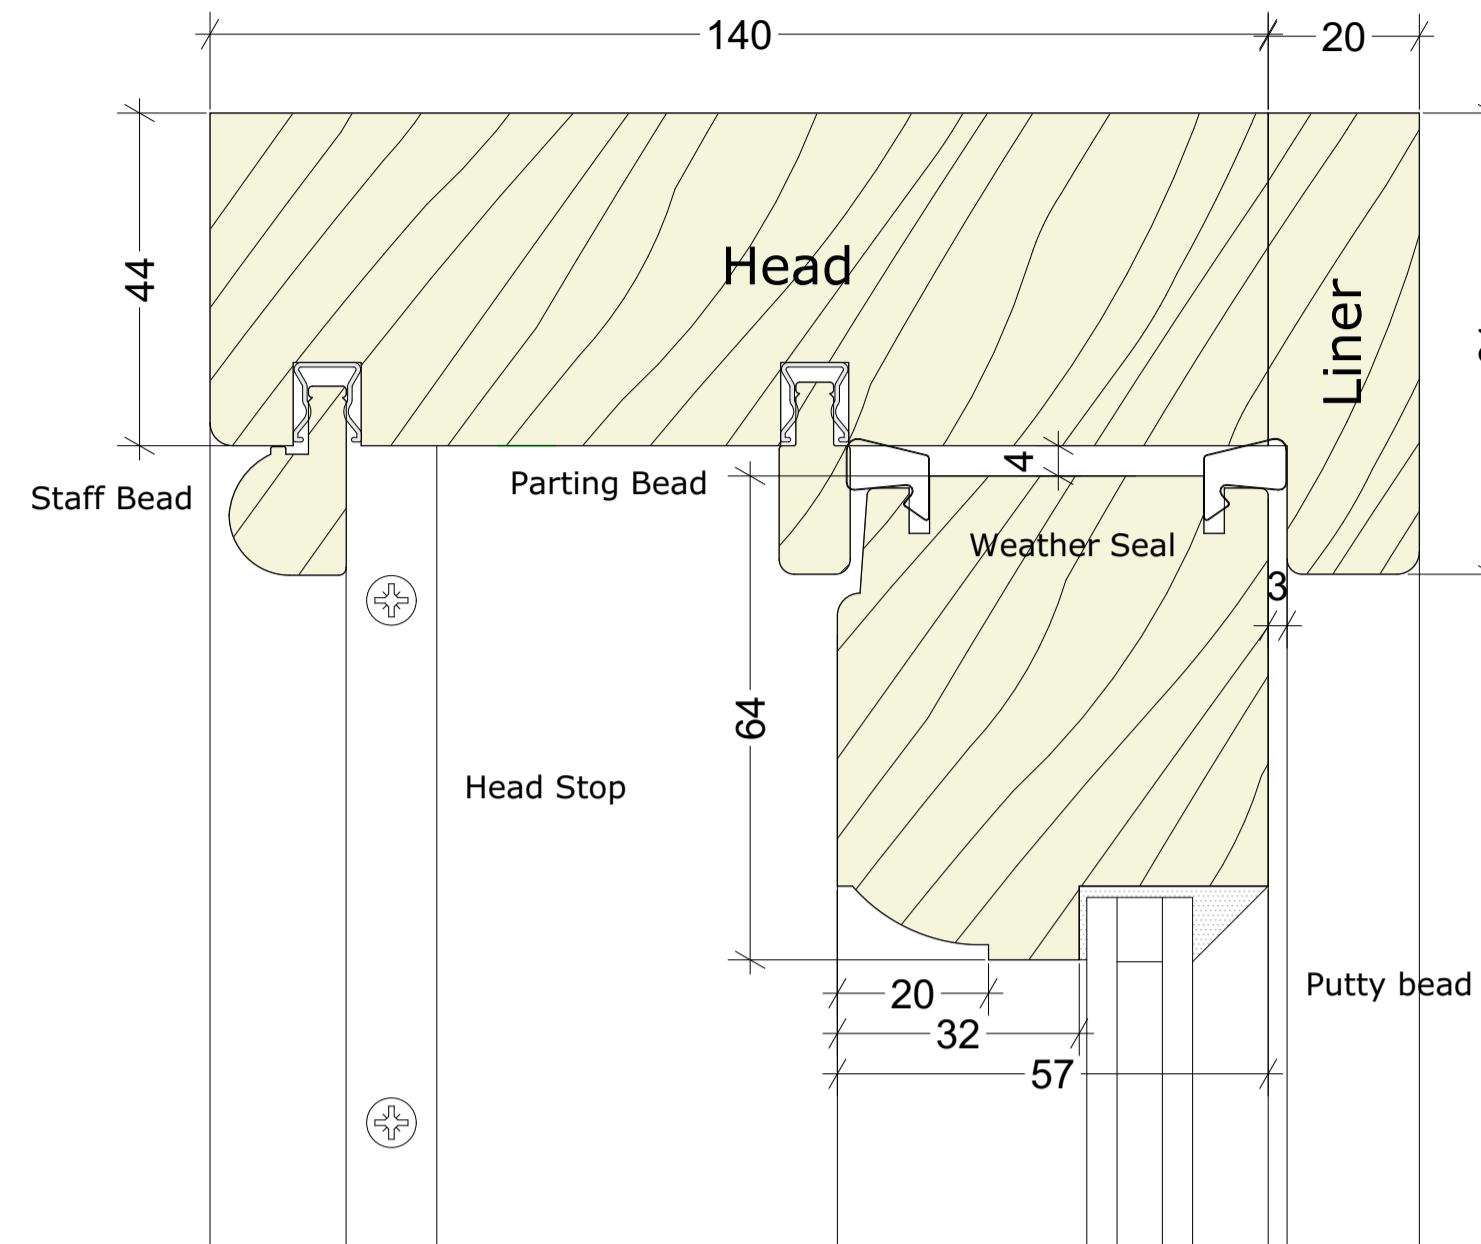

JAMB SECTION 1:1

SILL SECTION 1:1

REV P2 04-09-23 INTEGRAL PANES WITH PUTTY BEADS SHOWN

DESIGN DEVELOPMENT

DOMVS
LONDON

WWW.DOMVSLONDON.COM

PROJECT:
52 AVENUE ROAD

TITLE:
SPRING BALANCE SASH
WINDOW DETAILS

Date: MAY 2023

Scale: 1:10 @ A1 Drawn: SDK

DRAWING NUMBER: 208-1551P2