




Proposed South Elevation  
 01 741-19020

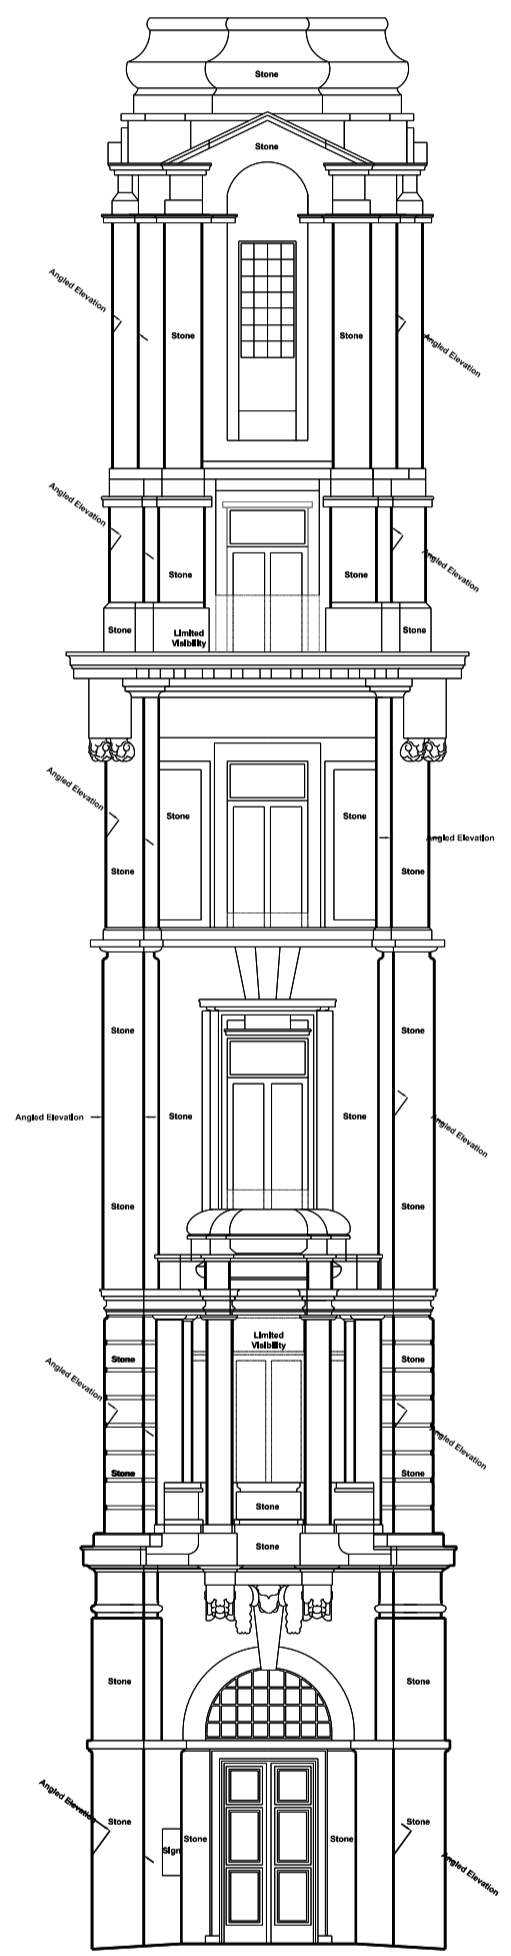

Proposed South-East Elevation  
 02 741-19520



Proposed East Elevation  
 03 741-19520

REVISIONS	REV	DATE	DESCRIPTION
	PL4	24.08.23	PLANNING ISSUE UPDATE
	P1	02.05.23	DWG ISSUE
	PL3	14.04.23	PLANNING ISSUE UPDATE
	PL2	13.04.23	PLANNING ISSUE UPDATE
	PL1	17.03.23	PLANNING ISSUE



STATUS  
 PLANNING

**MICA**  
 123 Camden High Street London NW1 7JR  
 T: 020 7284 1727 F: 020 7267 7626  
 info@micaarchitects.com www.micaarchitects.com

JOB  
**NORFOLK HOUSE RETAIL UNIT**  
 127-128 High Holborn  
 Holborn, London

TITLE  
 Proposed  
 South and East Elevations

DRG #  
**741-MICA-NH-ZZ-DR-A-19520** REV **PL1**

CHECKED	DRAWN	SCALE	SIZE	REV/DATE
GM	DRM	1:100	A1	24.08.23