



Typical Bay Elevation  
 01 748-19540

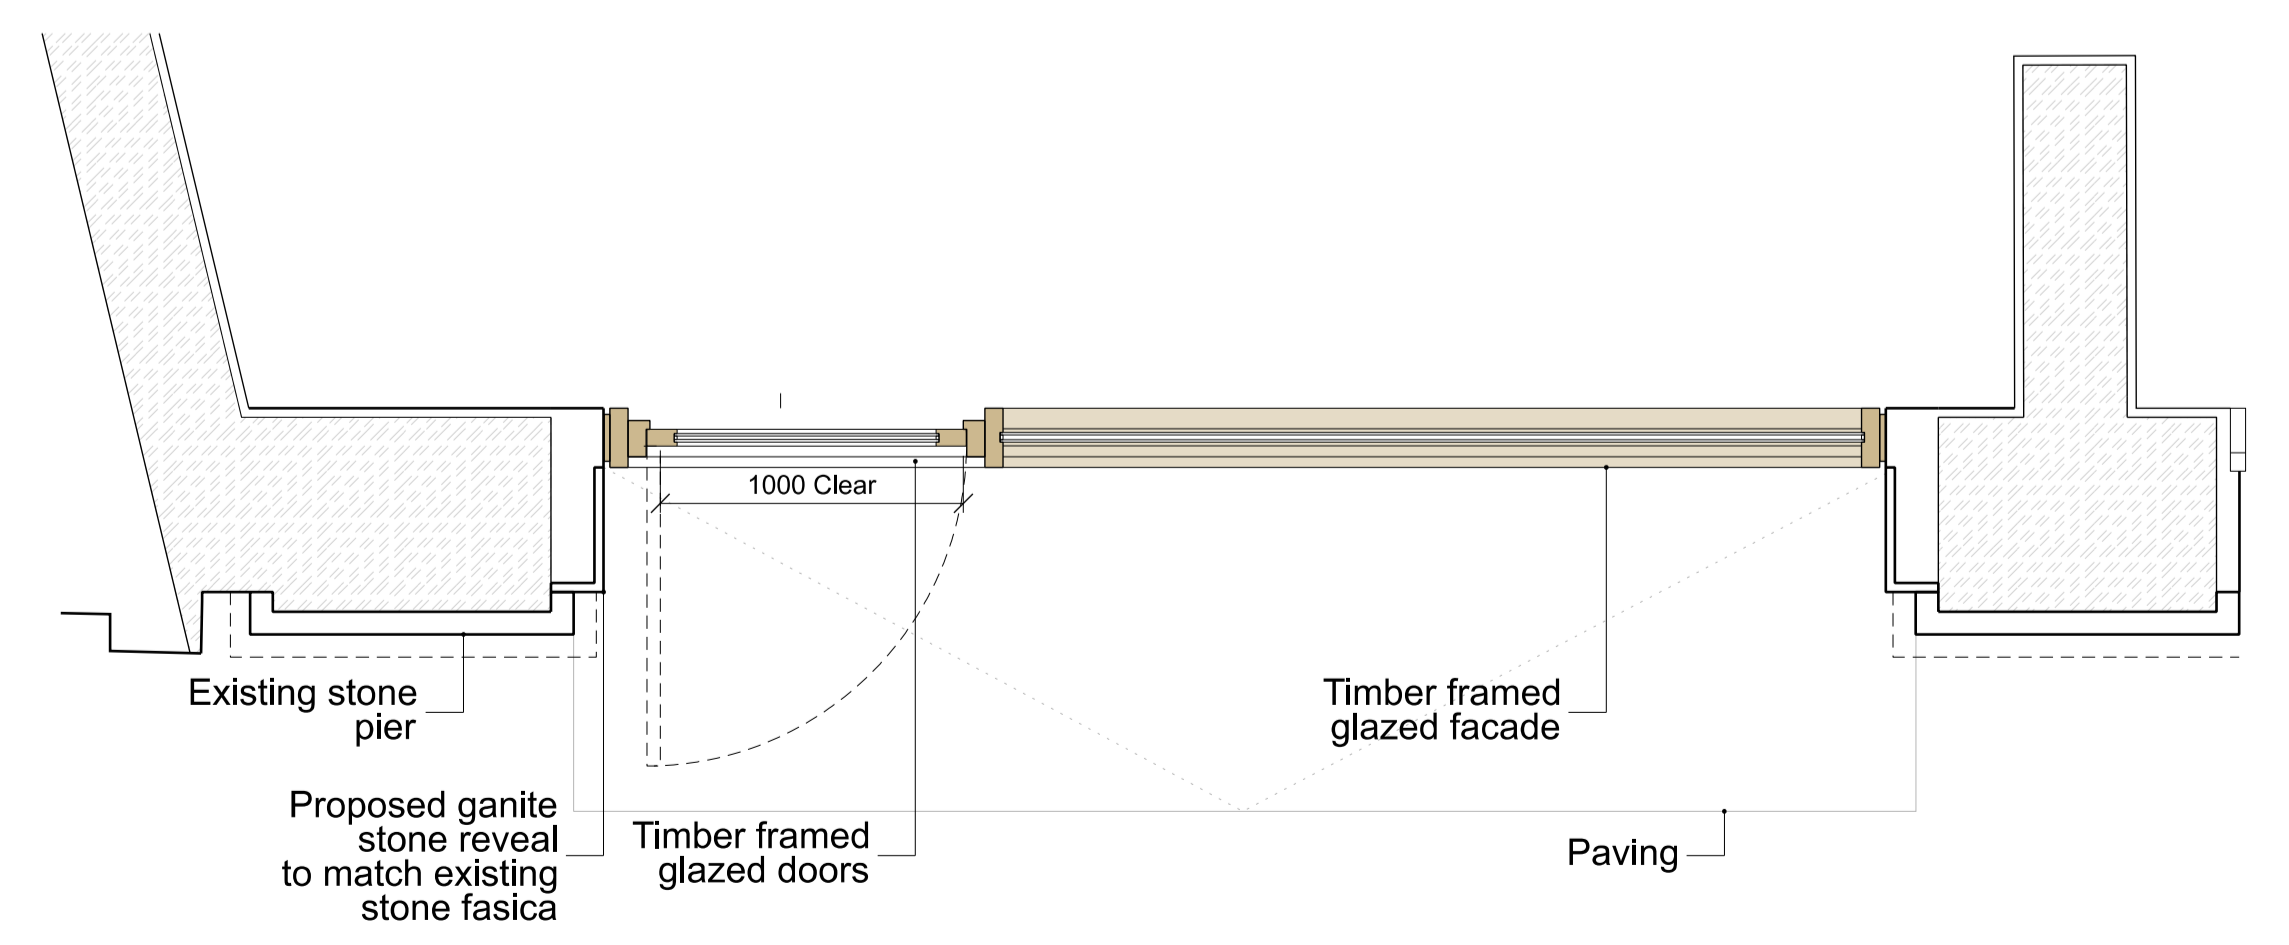

Typical Bay Plan  
 02 748-19540

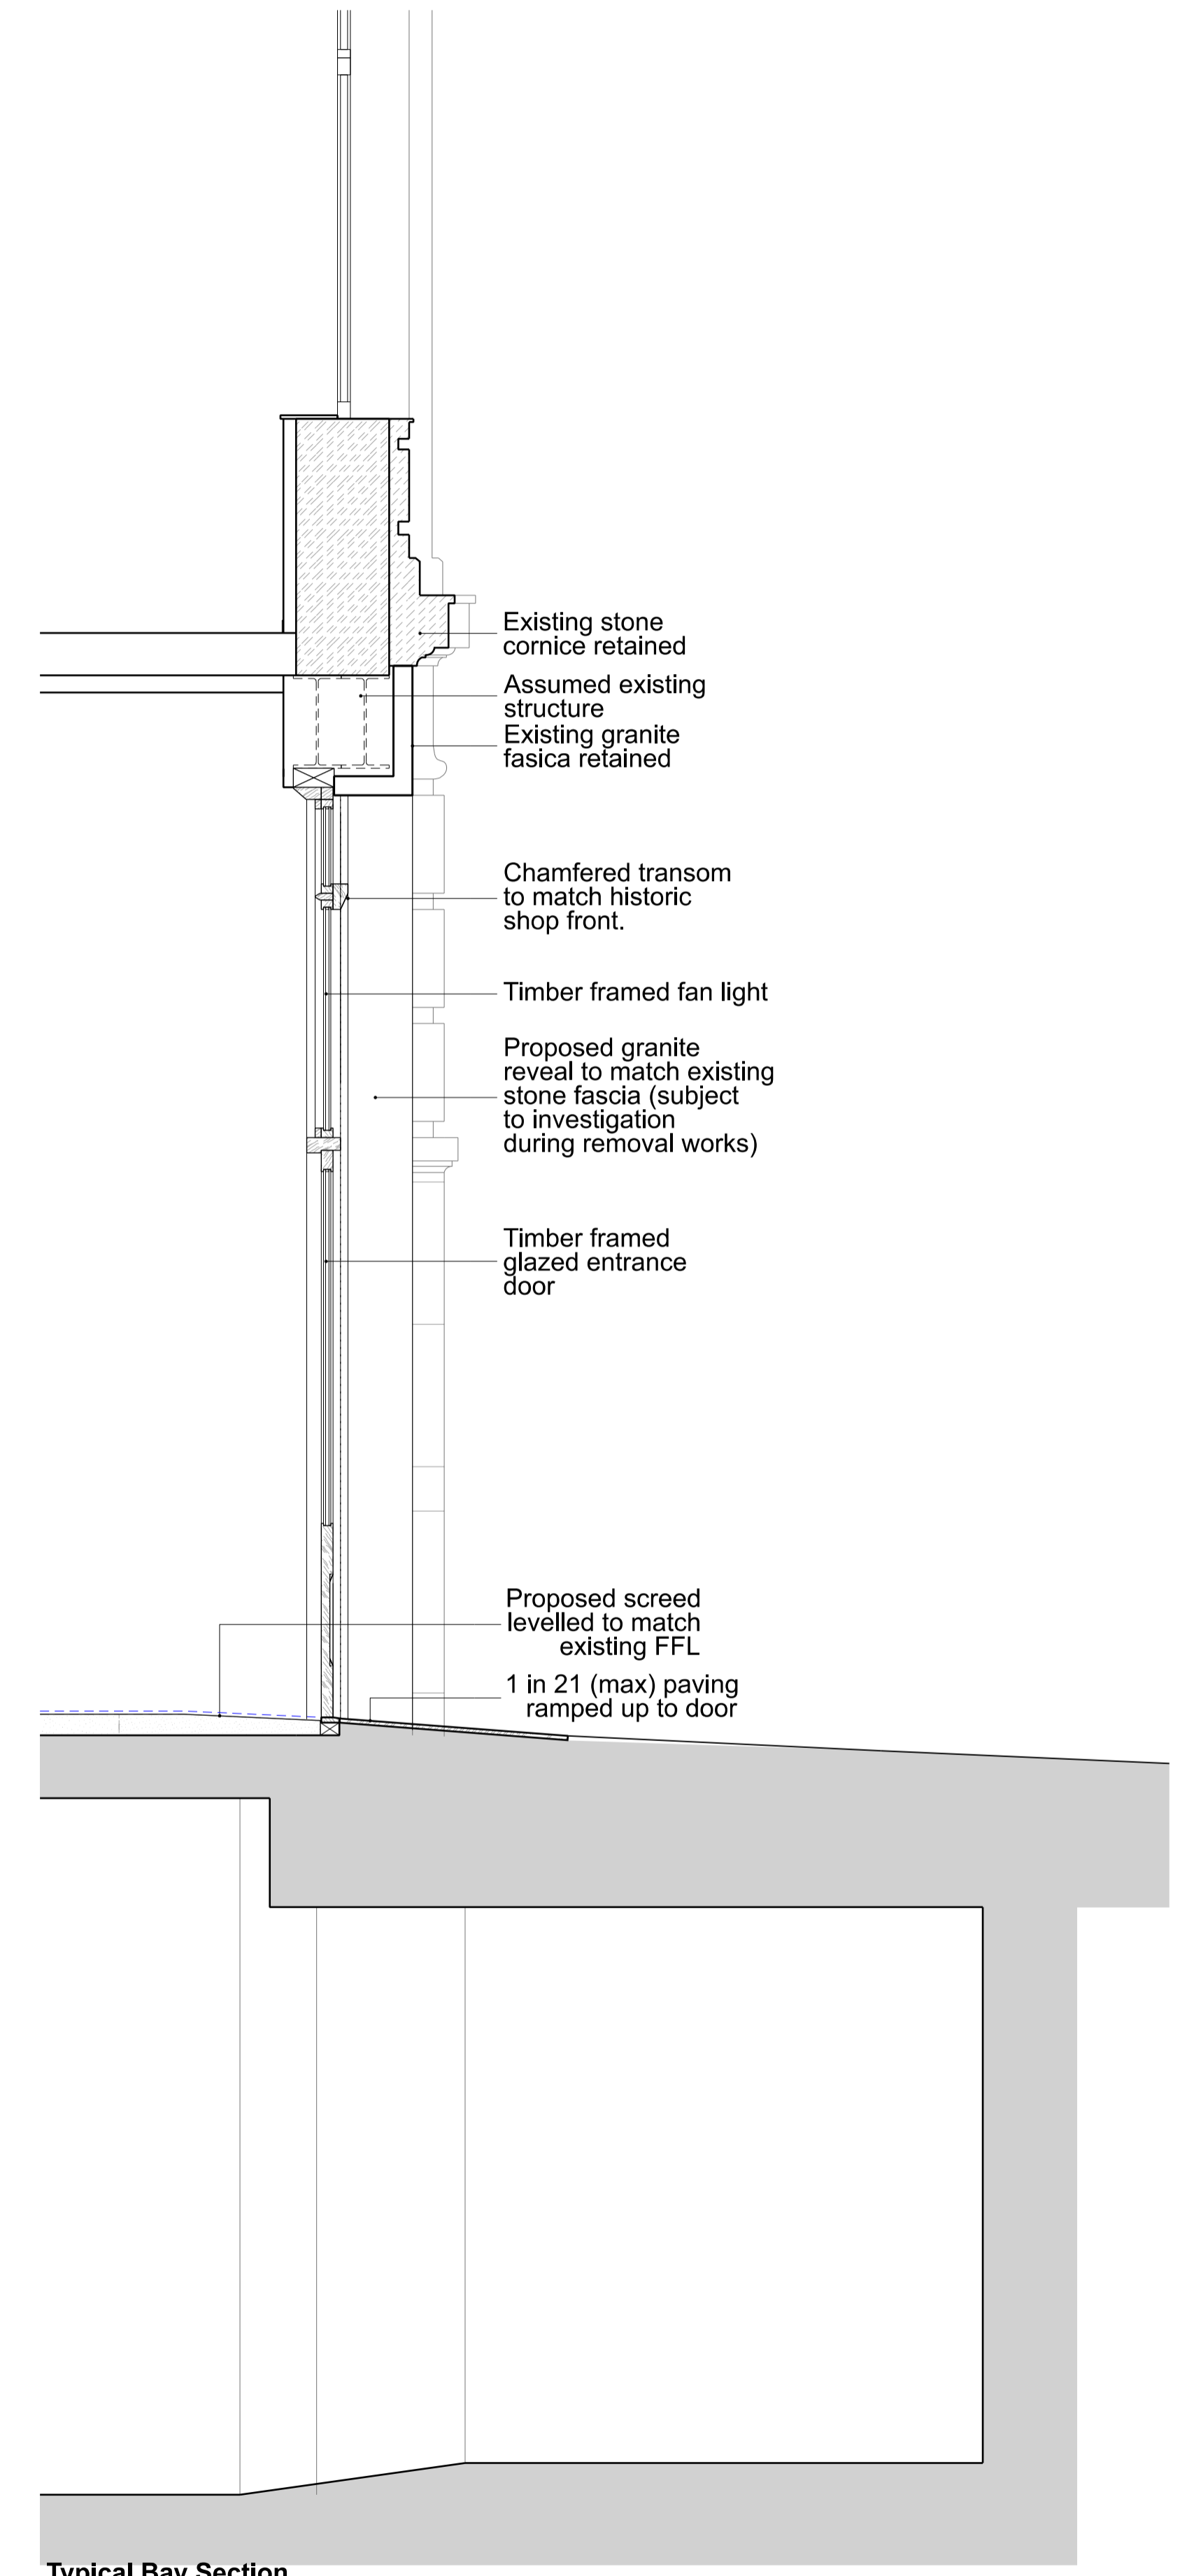

Typical Bay Section  
 03 748-19540

REVISIONS	PL2	24.08.23	PLANNING ISSUE UPDATE
PL1	17.03.23	PLANNING ISSUE	
P1	05.03.22	DRAFT PLANNING ISSUE	
REV	DATE	DESCRIPTION	



STATUS  
 PLANNING

**MICA**  
 123 Camden High Street London NW1 7JR  
 T: 020 7284 1727 F: 020 7267 7626  
 info@micaarchitects.com www.micaarchitects.com

JOB  
**NORFOLK HOUSE RETAIL UNIT**  
 127-128 High Holborn  
 Holborn, London

TITLE  
 Proposed  
 Typical Shopfront

DRG #  
**741-MICA-NH-ZZ-DR-A-19540** PL2

CHECKED	DRAWN	SCALE	SIZE	REV/DATE
GM	DRM	1:25	A1	24.08.23