
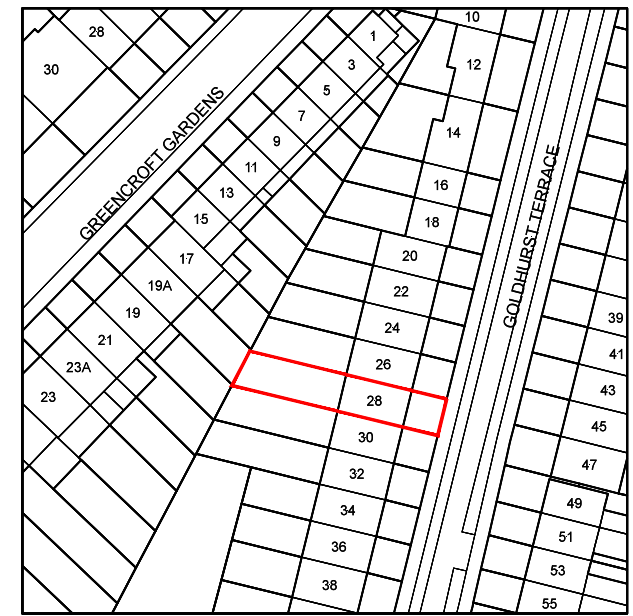
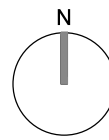




**LOCATION PLAN**

SCALE 1:500

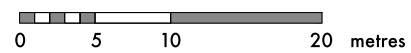

**ORDNANCE SURVEY MAP**

SCALE 1: 1250

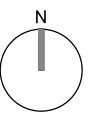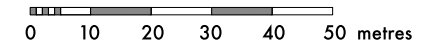

<small>DO NOT SCALE THIS DRAWING          WRITTEN DIMENSIONS ONLY TO BE USED          ALL DIMENSIONS ARE IN MILLIMETRES          ALL DIMENSIONS TO BE VERIFIED ON SITE          ANY INCONSISTENCIES TO BE REPORTED          TO THE ARCHITECT IMMEDIATELY          COPYRIGHT © PAD CONSULTANCY LTD</small>	<small>PROJECT NO.</small> 5351	<small>PAD Consultancy Ltd          4 Abbot's Place          London NW6 4NP</small>	<small>020 7624 2243          www.pad.eu.com</small>			
	<small>FOR PLANNING PURPOSES ONLY</small>	<small>TITLE</small> LOCATION PLANS	<small>SCALE</small> 1:500, 1:1250 (A3)		<small>DRAWING NO.</small> LOC.00REV -	<small>DRAWN</small> IB
	<b>28 Goldhurst Terrace          London          NW6 3HU</b>	<small>SCALE</small> 1:500, 1:1250 (A3)	<small>DRAWING NO.</small> LOC.00REV -		<small>DRAWN</small> IB	