
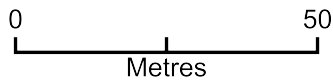


Lakrids - Location Plan

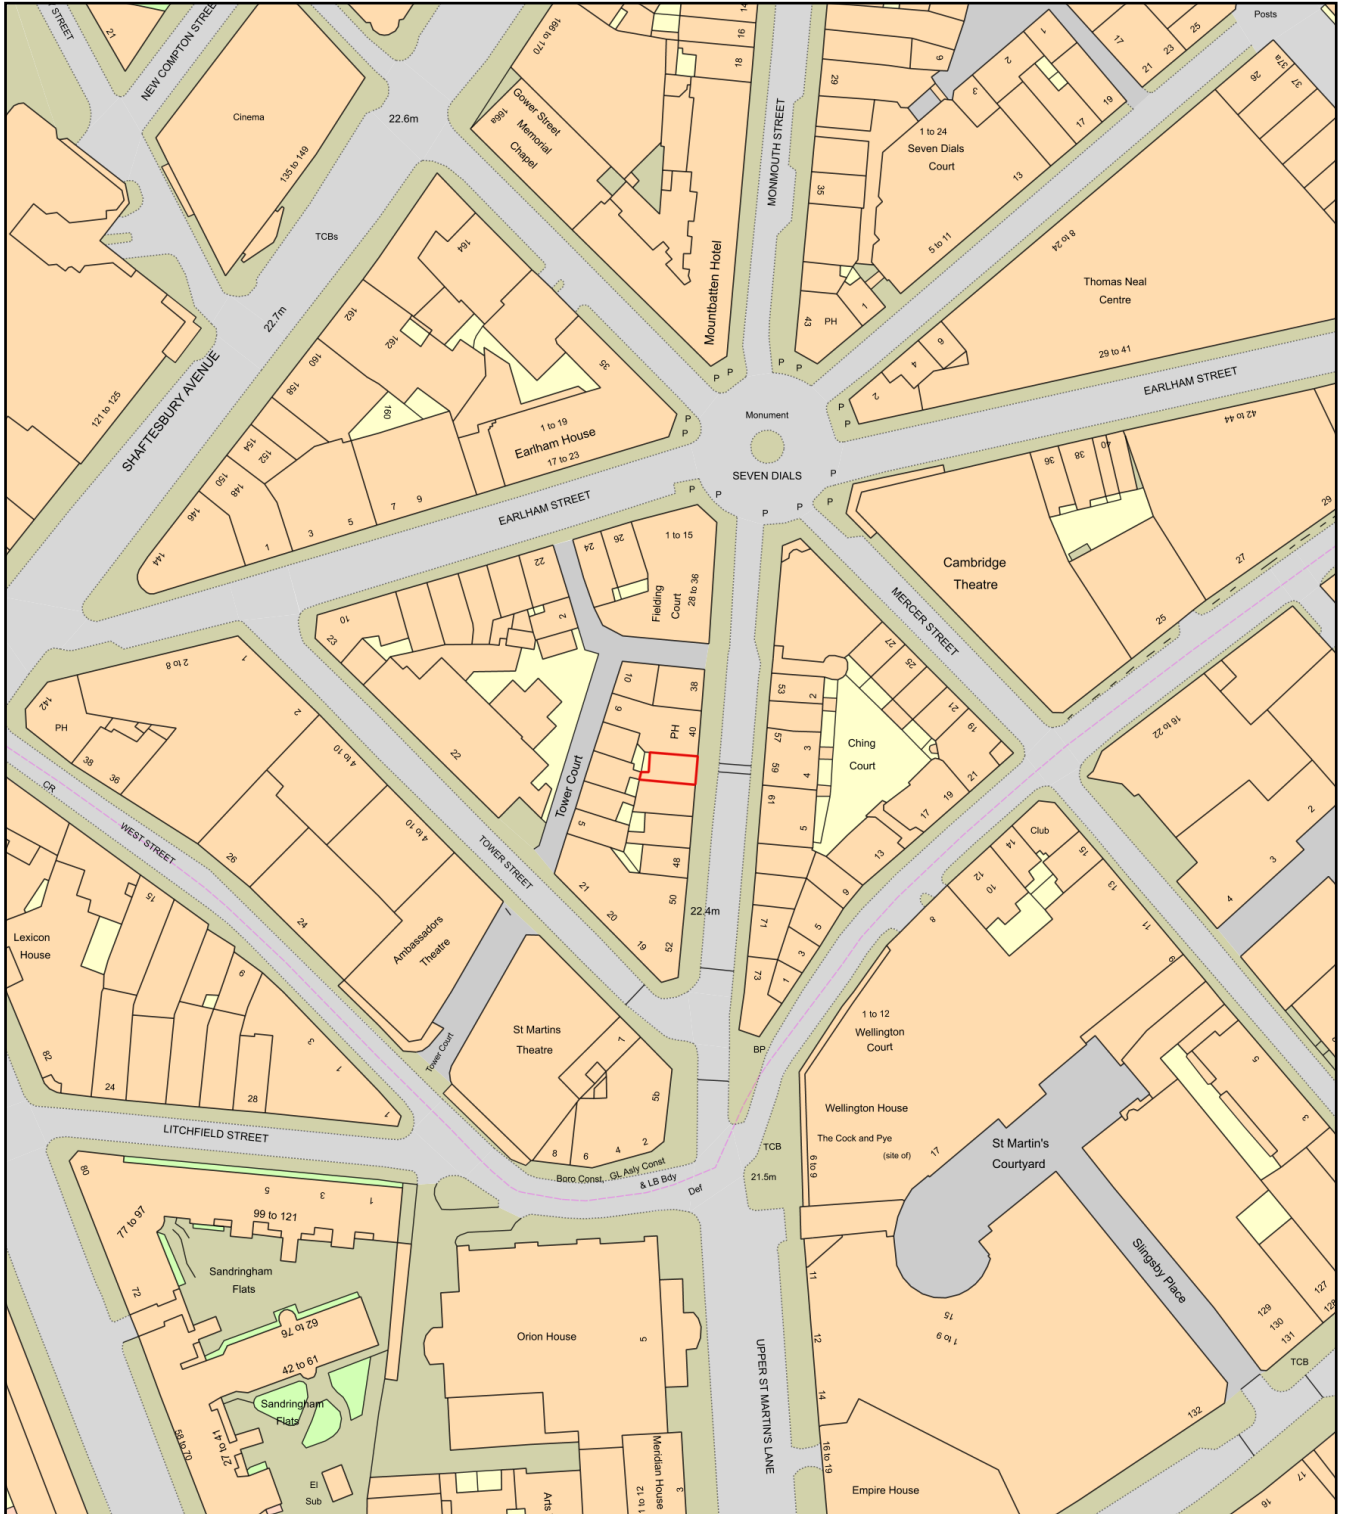

Plan Produced for: **MPS Ltd**
Date Produced: 06 Sep 2023
Plan Reference Number: TQRQM23249130305266
Scale: 1:1250 @ A4