
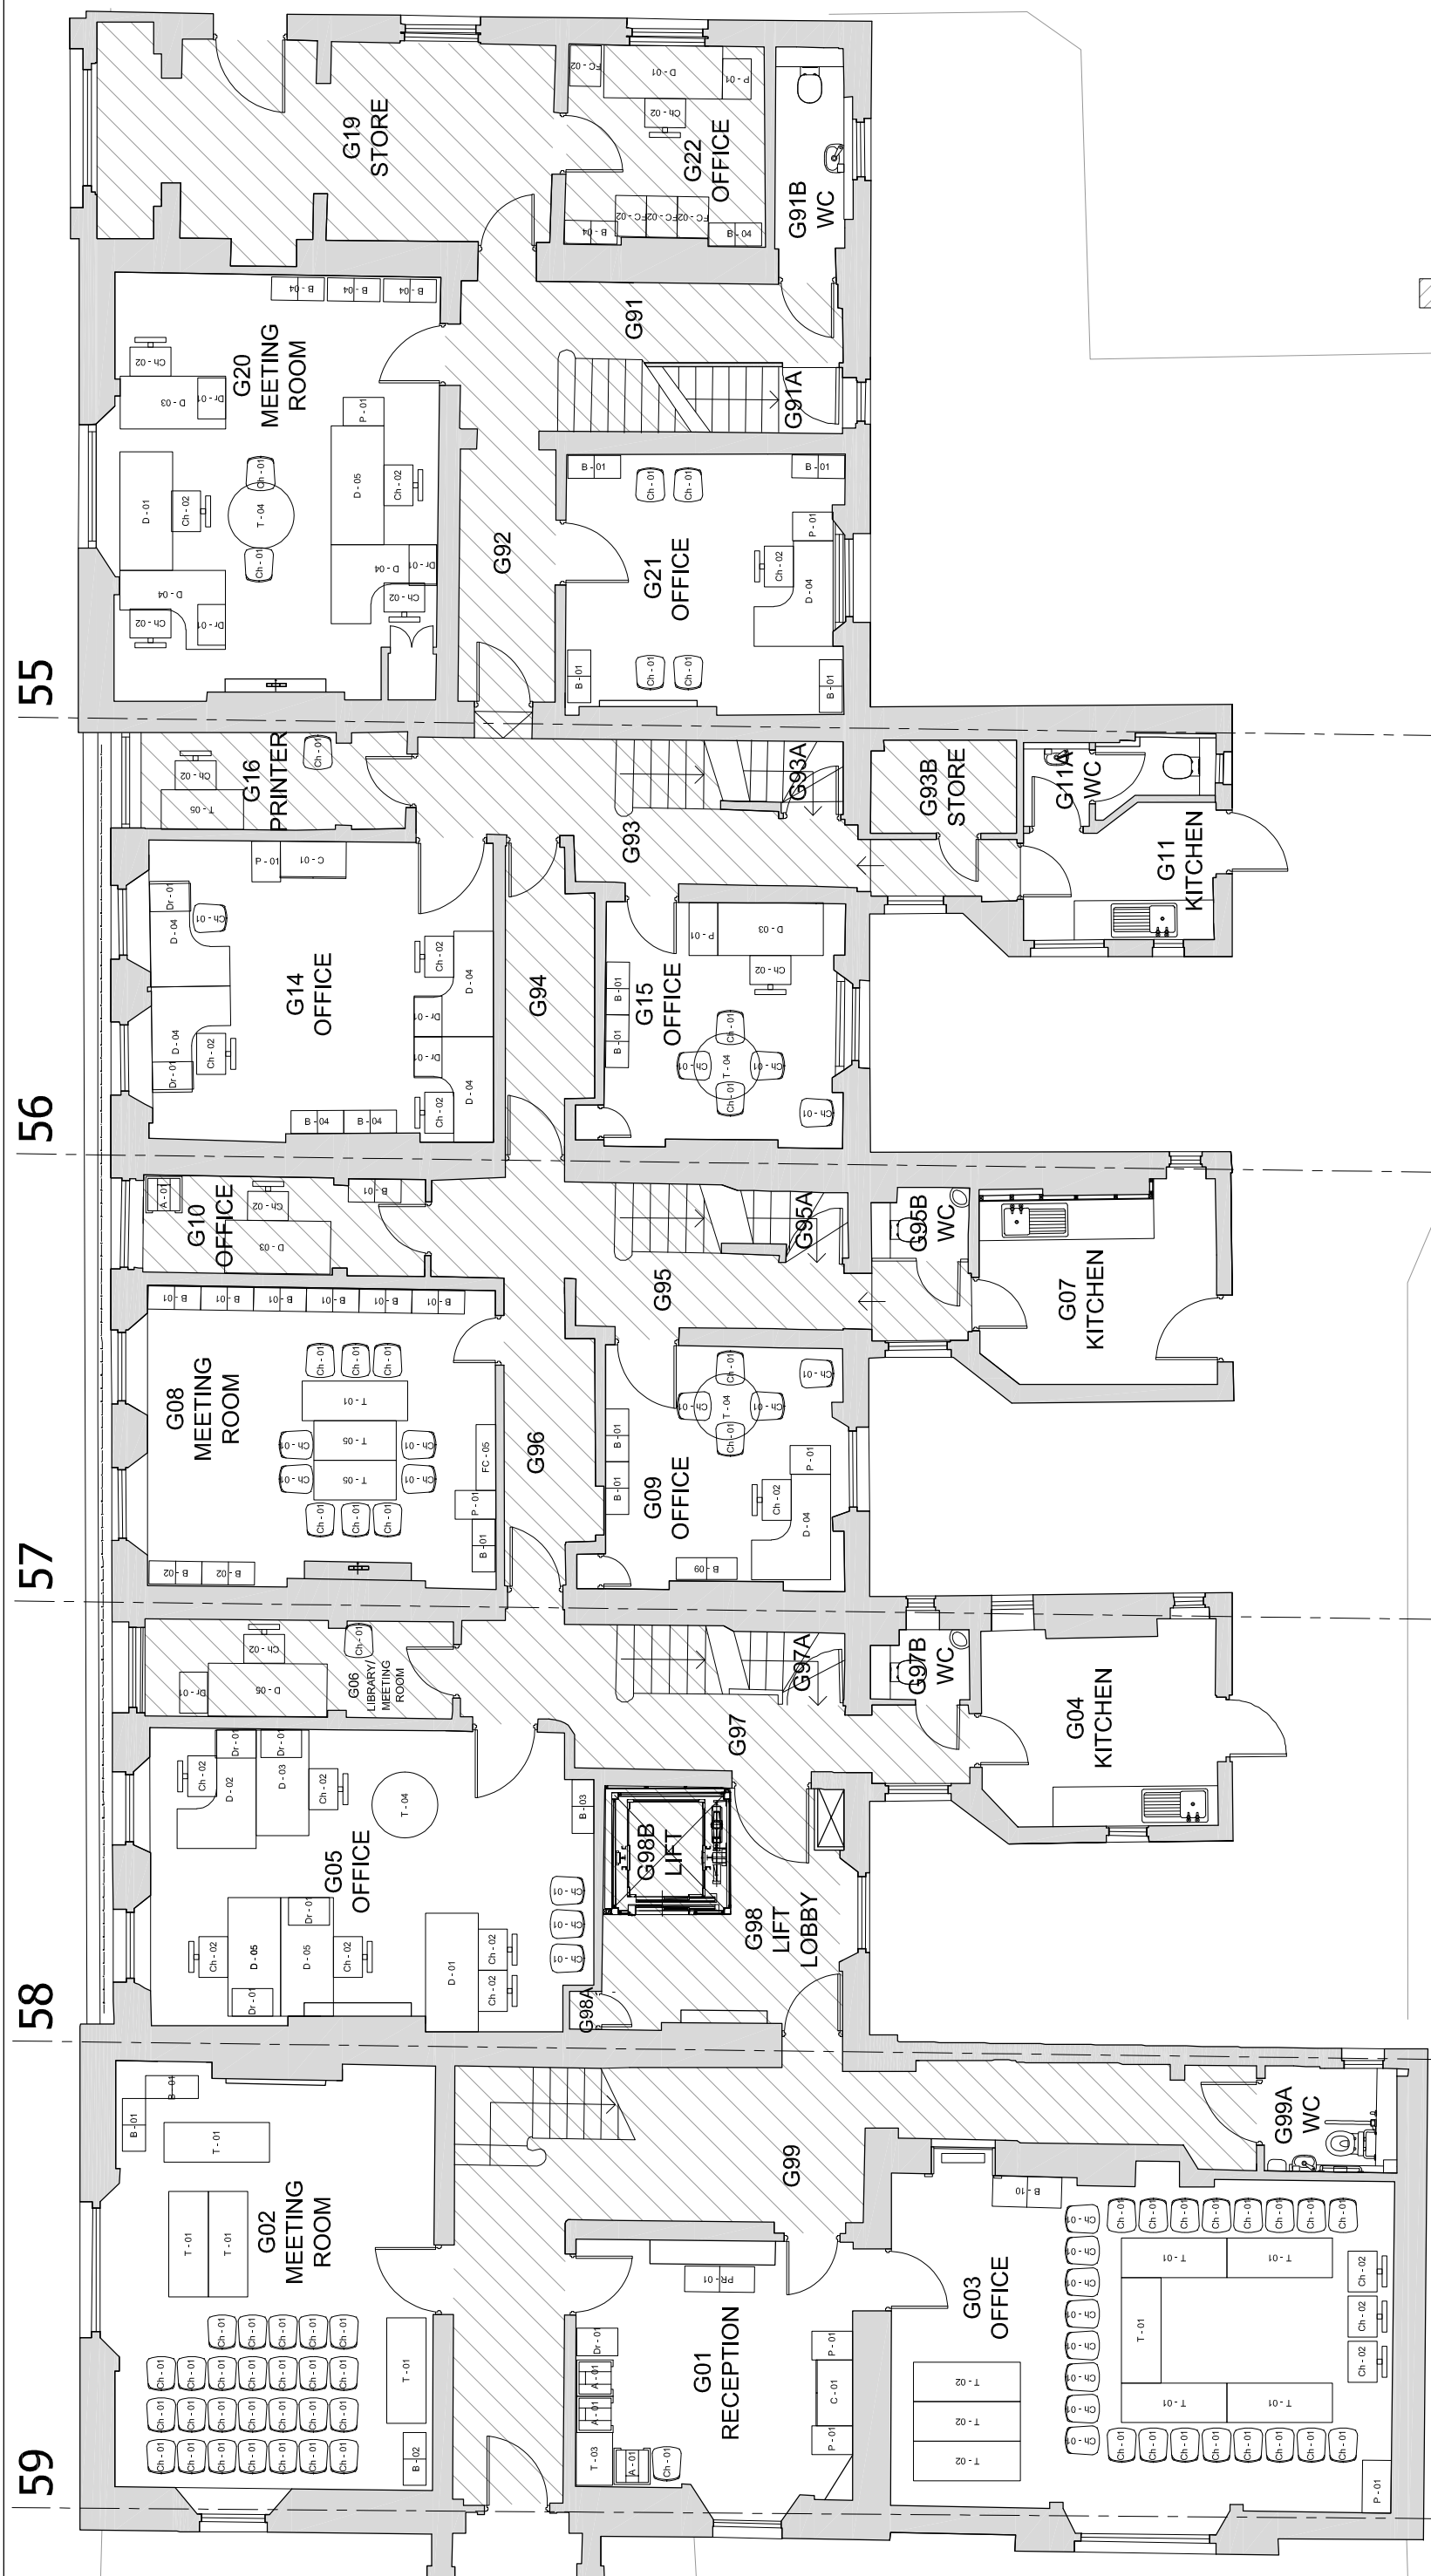


This drawing is the property of Archton LLP and must not be divulged to anyone, copied or reproduced, or used for marketing, advertising or promotional purposes without the express written permission of Archton LLP.

All dimensions are to be checked on site and not scaled from this drawing. Contractors must verify all dimensions on site before setting out, commencing work or preparing shop drawings. Any discrepancies on this drawing with other contract documentation to be reported immediately for clarification.

**LEGEND**

 AREA OUTSIDE SCOPE OF WORKS AND NOT SUBJECT TO APPLICATION FOR LISTED CONSENT, EXCEPT FOR MAKING GOOD WHERE DISTURBED



**PLANNING ISSUE**

P4	PLANNING ISSUE - scope update	14.08.2023
P3	PLANNING ISSUE - scale change	24.07.2023
P2	PLANNING ISSUE	14.07.2023
P1	PLANNING ISSUE	05.07.2023
Rev	Description	Date



Job title  
University College London  
55-59 Gordon Square  
London, WC1H 0NU

Drawing title  
Ground Floor  
As Existing  
Planning Application GSP

Scale	Date	Drawn
1:50 @ A1	July 2023	MJR

**ARCHTON LLP**  
CHARTERED ARCHITECTS . DESIGN .  
PLANNING CONSULTANTS . DEVELOPMENT .  
BUILDING COST MANAGEMENT  
UPPER DECK 17A WEST STREET TEL:01372 745600  
EPSOM KT18 7RL Email:info@archton.com

Drawing No  
3147-GSP-1001 - P4  
ARCHTON LLP  
certified to:  
BS EN ISO 9001  
BS EN ISO 14001  
IIP Accreditation

