


LEGEND



AREA OUTSIDE SCOPE OF WORKS AND NOT SUBJECT TO APPLICATION FOR LISTED CONSENT, EXCEPT FOR MAKING GOOD WHERE DISTURBED

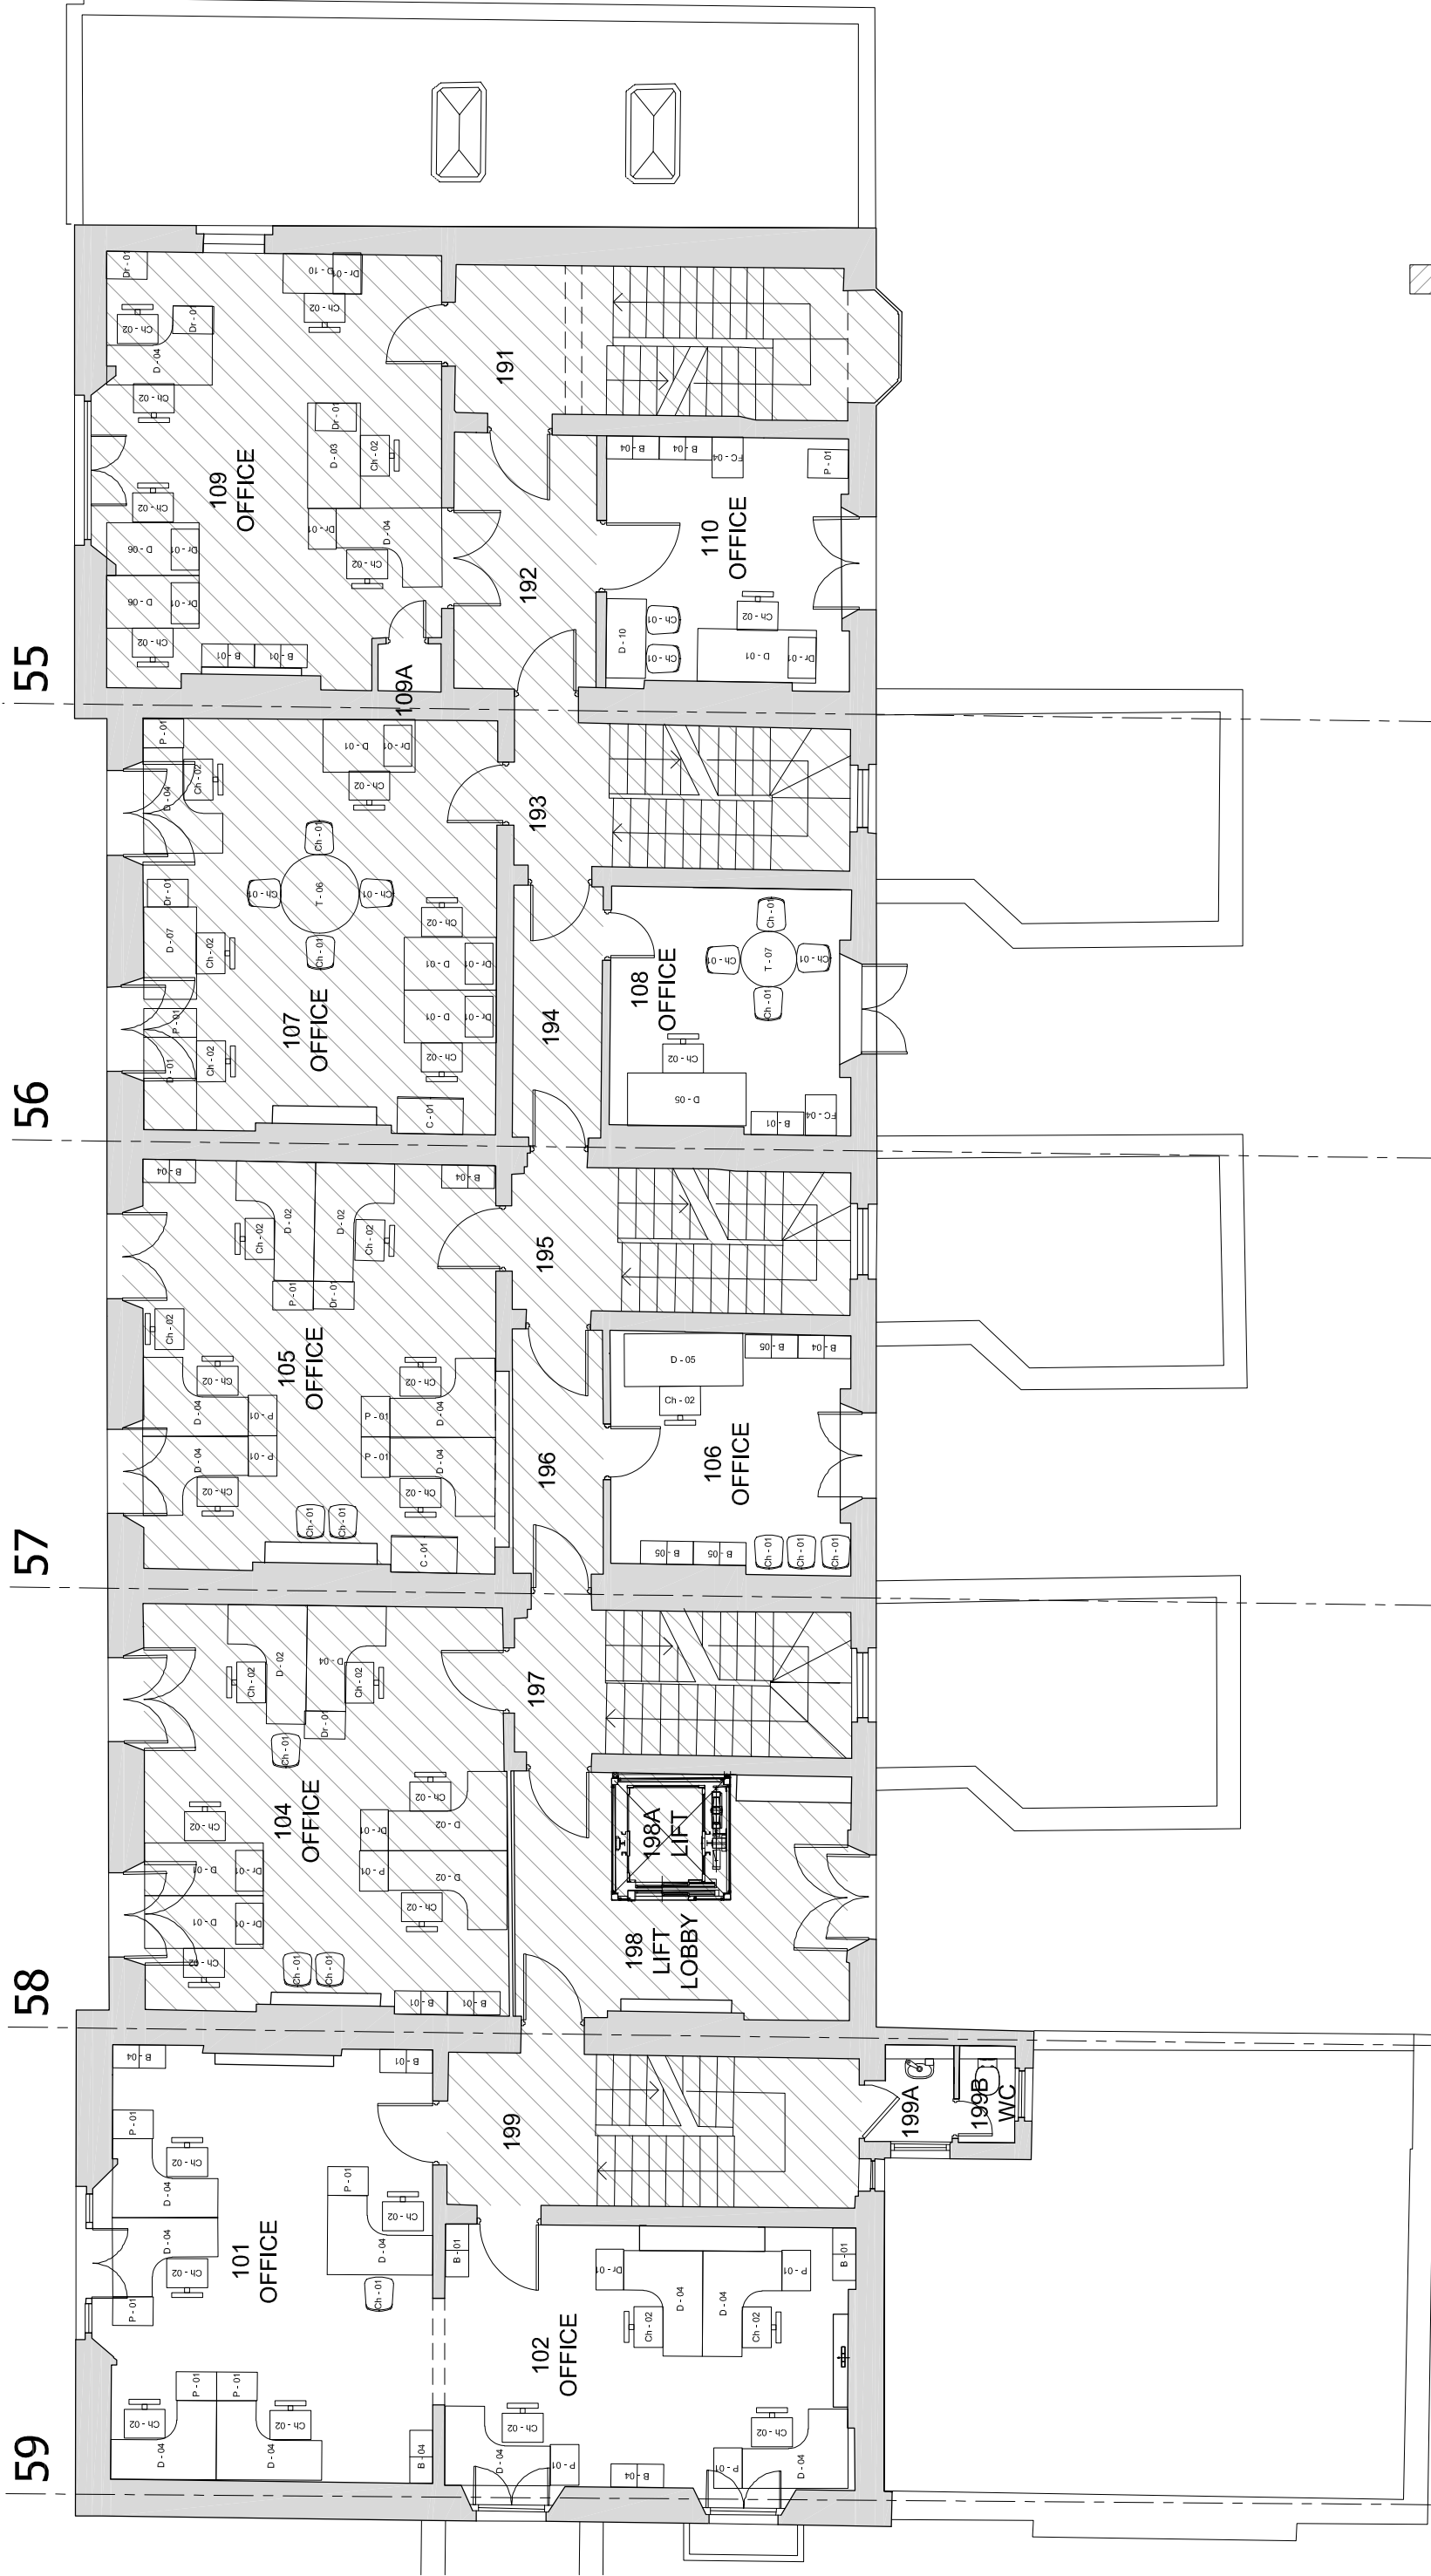

55

56

57

58

59

109 OFFICE

110 OFFICE

107 OFFICE

108 OFFICE

105 OFFICE

106 OFFICE

104 OFFICE

198A LIFT

101 OFFICE

102 OFFICE

198 LIFT LOBBY

199A

199B WC

PLANNING ISSUE

P4	PLANNING ISSUE - scope update	14.08.2023
P3	PLANNING ISSUE - scale change	24.07.2023
P2	PLANNING ISSUE	14.07.2023
P1	PLANNING ISSUE	05.07.2023
Rev	Description	Date



Job title
University College London
55-59 Gordon Square
London, WC1H 0NU

Drawing title
First Floor
As Existing
Planning Application GSP

Scale	Date	Drawn
1:50 @ A1	July 2023	MJR

ARCHITON LLP
CHARTERED ARCHITECTS . DESIGN .
PLANNING CONSULTANTS . DEVELOPMENT .
BUILDING COST MANAGEMENT

UPPER DECK 17A WEST STREET EPSOM KT18 7RL Email: info@archton.com TEL: 01372 745600

Drawing No	ARCHITON LLP certified to:
3147-GSP-1002 - P4	BS EN ISO 9001 BS EN ISO 14001 IIP Accreditation

