


NOTES:

Check all dimensions on site.
Inform architect of any discrepancies
Cross-refer to all related documents

Survey made for planning purposes.
Check survey required prior
to detailed design.

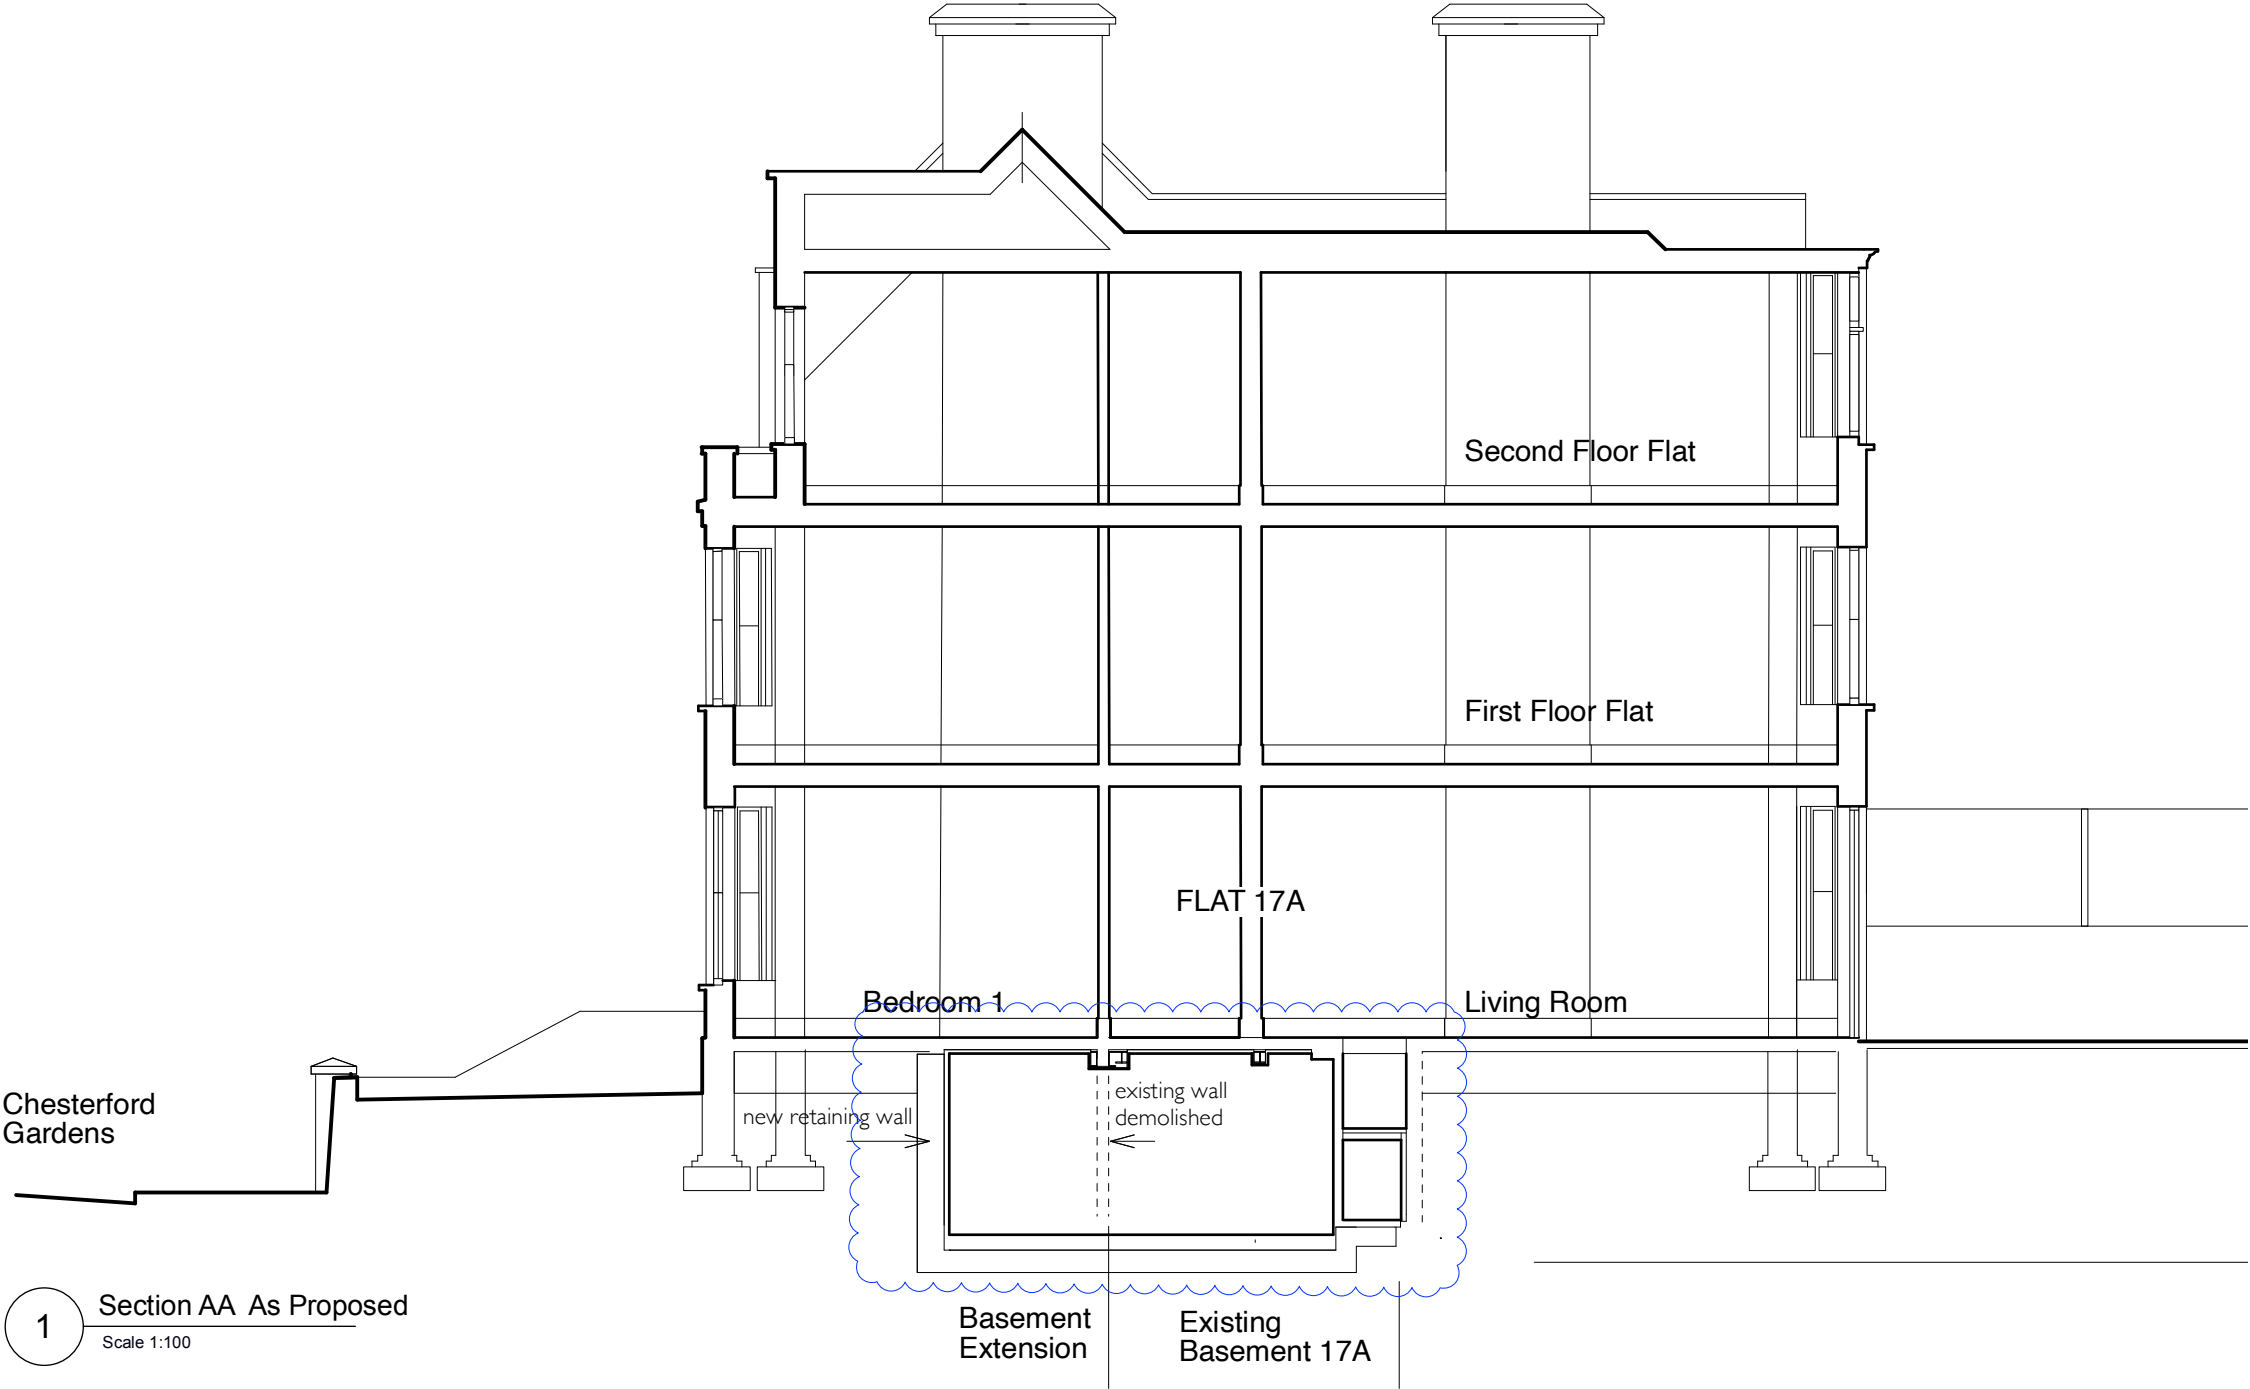

A 01 09 2023 Amended where clouded;
Issued for planning

Revision

Project

17 Chesterford Gardens
London NW3 7DD

Title

Section AA
As Proposed

No.

CFG/PL/97 Rev: A

Status

For Information

Scale

1:100 @ A3

Date

12/2021

**Edward
Rutherford
Architect**

mail@edwardrutherford.co.uk
www.edwardrutherford.co.uk