


EXISTING LAYOUT

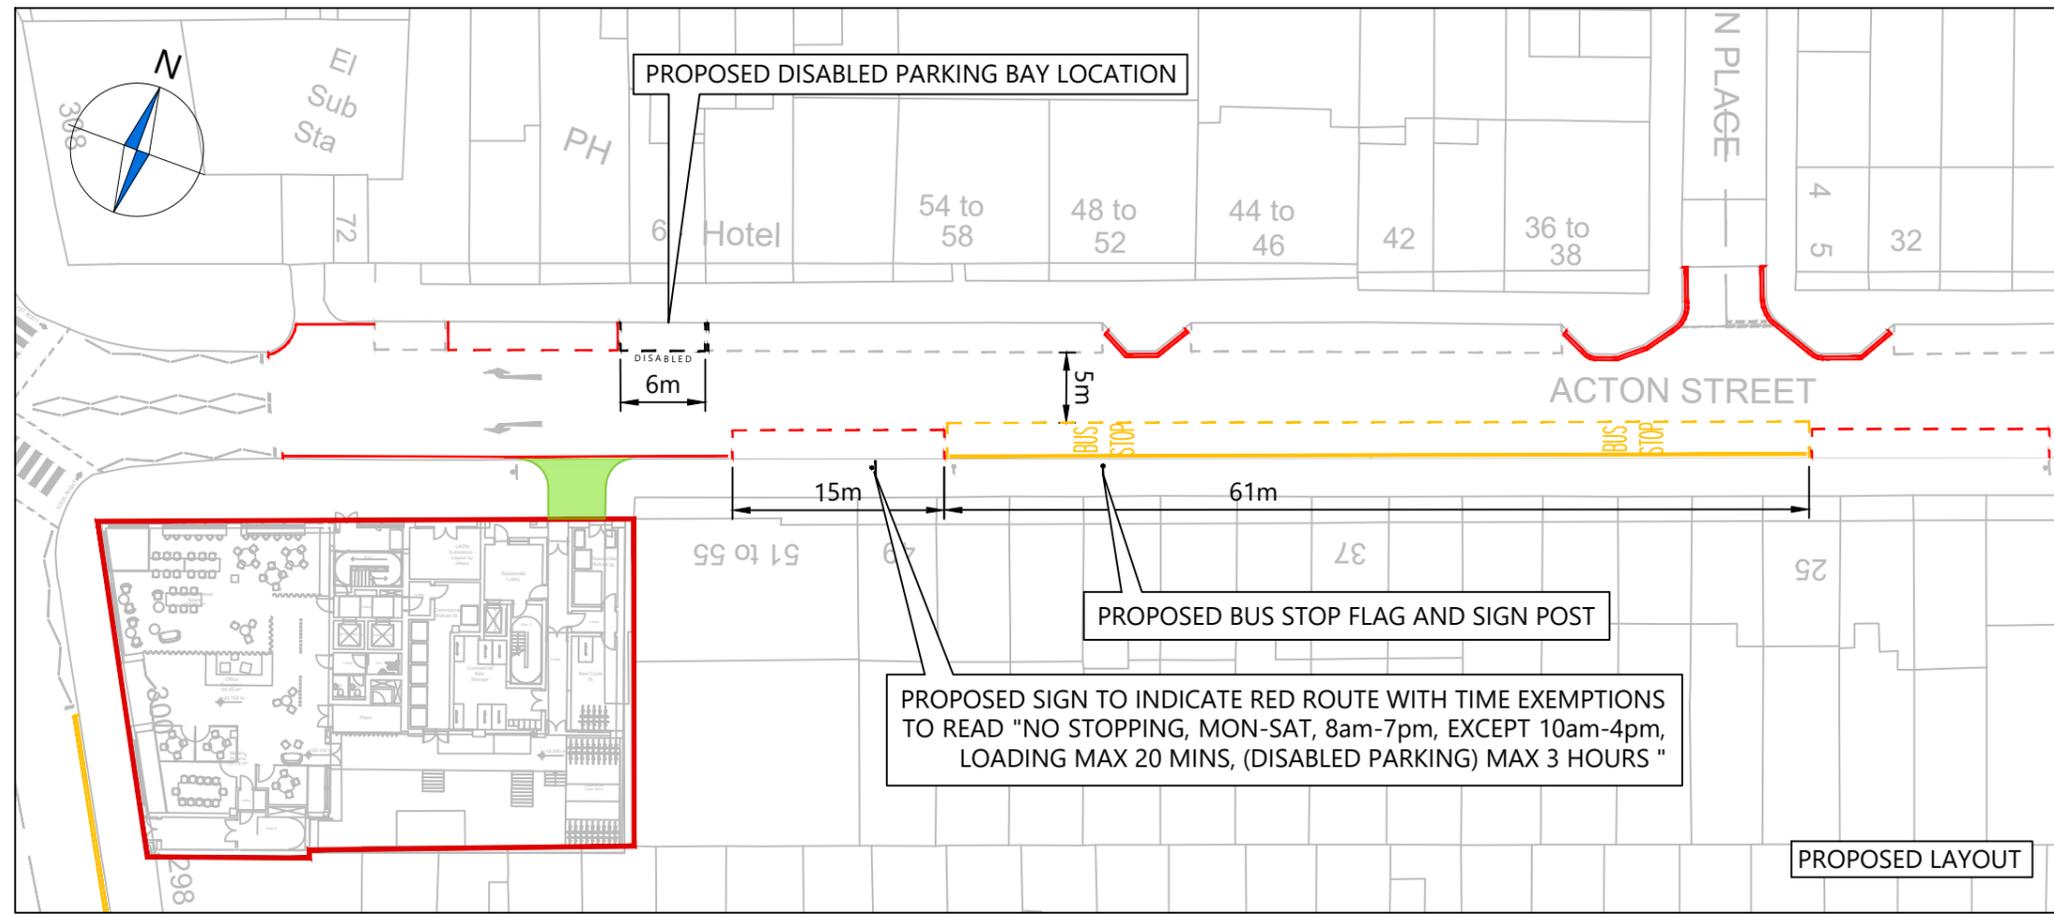

PROPOSED LAYOUT

**NOTES**

1. This drawing to be read & printed in colour.
2. This drawing is for illustrative purposes only.

**KEY:**

	SITE BOUNDARY
	ROAD MARKINGS TO BE REMOVED
	CROSSOVER TO BE REMOVED AND REINSTATED AS FOOTWAY
	LOADING BAY TO BE REMOVED
	PROPOSED WHITE LINE MARKINGS
	PROPOSED YELLOW LINE MARKINGS
	PROPOSED RED LINE MARKINGS
	PROPOSED BUS STOP FLAG
	PROPOSED SIGN AND POST

E	Updated as per client comments	JS	DP	05.09.23
D	Updated as per client comments	JS	DP	23.08.23
C	Updated as per client comments	JS	DP	04.08.23

Rev	Details	REVISION HISTORY			Drawn	Checked	Date
Status:	<input type="checkbox"/> Preliminary	<input type="checkbox"/> For Approval	<input type="checkbox"/> For Construction				
	<input checked="" type="checkbox"/> For Information	<input type="checkbox"/> For Tender	<input type="checkbox"/> As Built				

Client: **Platinum Properties Ltd.**

Project: **300 Grays Inn Road**

Drawing Title: **Proposed Highway Arrangement**

Scale: **1:500** Size: **A3**

Drawn by: **JS** Checked by: **AS** Date: **01.06.2022**

**CANEPARO ASSOCIATES**  
 Transport Planning & Highway Design  
 21 Little Portland Street • London • W1W 8BT • Tel. 020 3617 8200

Scheme Ref: **4884** Drawing No: **002** Sheet: **1 of 1** Rev: **E**

CA\_4884\_002\_E - PROPOSED HIGHWAY ARRANGEMENT.DWG