


GENERAL NOTES:
 This drawing is © 2019 Pollard Thomas Edwards LLP (PTE).
 Use figured dimensions only. **DO NOT SCALE.**
 All dimensions are in millimetres unless noted otherwise.
 This drawing must be read in conjunction with all other relevant drawings and specifications from the Architect and other consultants.
 If in doubt, ask.

SETTING OUT NOTES:
 All setting out to be confirmed on site prior to construction - any discrepancy must be immediately reported to the Architect.
 All setting out to face of structure or to grid. All partitions set out to studwork or structure.
 For setting out and specification of M&E services refer to M&E Consultants documents.
 For setting out and specification of structure refer to Structural Engineer's documents.

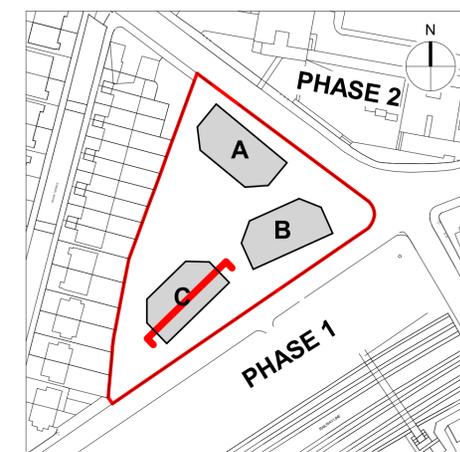


KEY PLAN

KEY
 - Planning Application Boundary line

SS-Level 0
 36100

-  Proposed Substation, Switchroom and Cycle Store
-  Area of consented plans removed from updated proposals

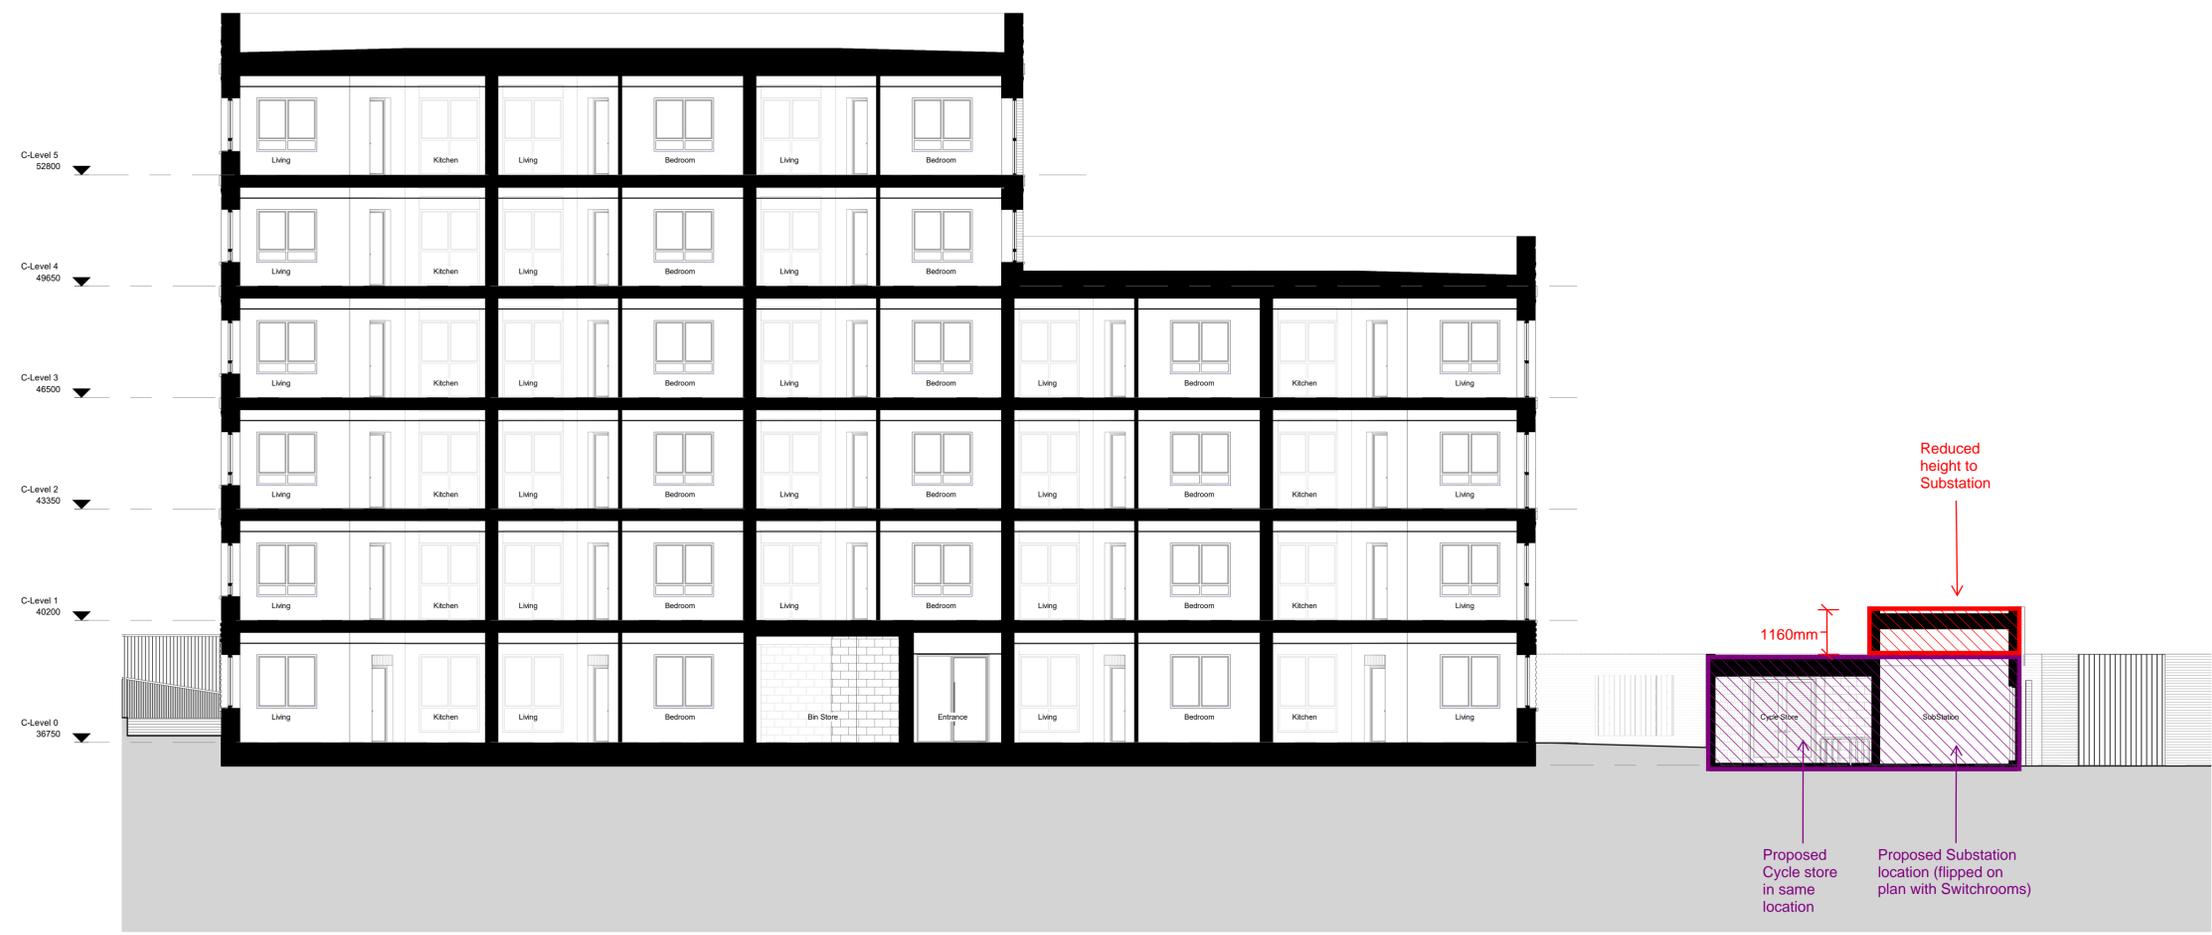

1160mm

Reduced height to Substation

Proposed Cycle store in same location

Proposed Substation location (flipped on plan with Switchrooms)

rev	date	description	drawn	checked
A	24.06.22	Issued for Planning Submission	SK	DC
	27.04.22	Issued for Planning Submission	SK	HJ

PLANNING


Diespeker Wharf
 38 Graham Street
 London N1 8JX
 020 7336 7777
 forename.surname@pte.co.uk
 @ptearchitects
 www.pollardthomasedwards.co.uk




project	job number	drawn	scale	date created
Abbey Area Phase 3	19-049	SK	As indicated@A1	Apr'22
drawing title	revision number	revision	substantivity	
Proposed Block C Section	ARR- PTE- VC-ZZ-DR-A-10249		A	

GENERAL NOTES:
 This drawing is © 2019 Pollard Thomas Edwards LLP (PTE).
 Use figured dimensions only. **DO NOT SCALE.**
 All dimensions are in millimetres unless noted otherwise.
 This drawing must be read in conjunction with all other relevant drawings and specifications from the Architect and other consultants.
 If in doubt, ask.

SETTING OUT NOTES:
 All setting out to be confirmed on site prior to construction - any discrepancy must be immediately reported to the Architect.
 All partitions set out to stubwork or structure.
 For setting out and specification of M&E services refer to M&E Consultants documents.
 For setting out and specification of structure refer to Structural Engineer's documents.

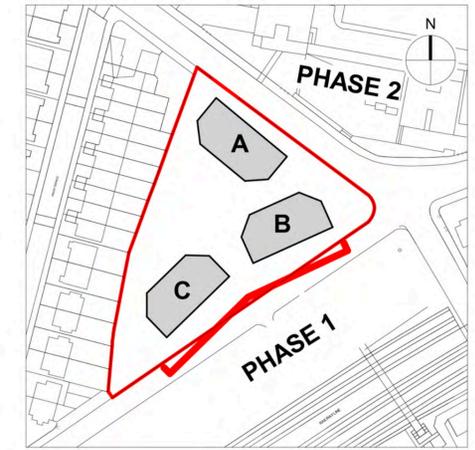

KEY PLAN

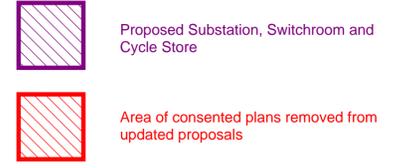

Access to Substation within boundary wall

Proposed Substation, Switchrooms and Cycle store behind boundary wall

no.	date	description	drawn	checked
A	24.06.22	Issued for Planning Submission	SK	DC
	27.04.22	Issued for Planning Submission	SK	HJ

PLANNING

Diespiker Wharf
 38 Graham Street
 London N1 8JX
 020 7336 7777
 forename.surname@ptea.co.uk
 @ptearchitects
 www.pollardthomasedwards.co.uk



project	job number	drawn	scale	date created
Abbey Area Phase 3	19-049	SK	As indicated@A1	Apr'22

drawing title	drawing number	revision	submitter
Proposed Belsize Road Elevation	ARR- PTE- ZZ-ZZ-DR-A-10359	A	