



1 **Totem 5 - Proposed**
Scale: 1:50


0 1 3 5 M

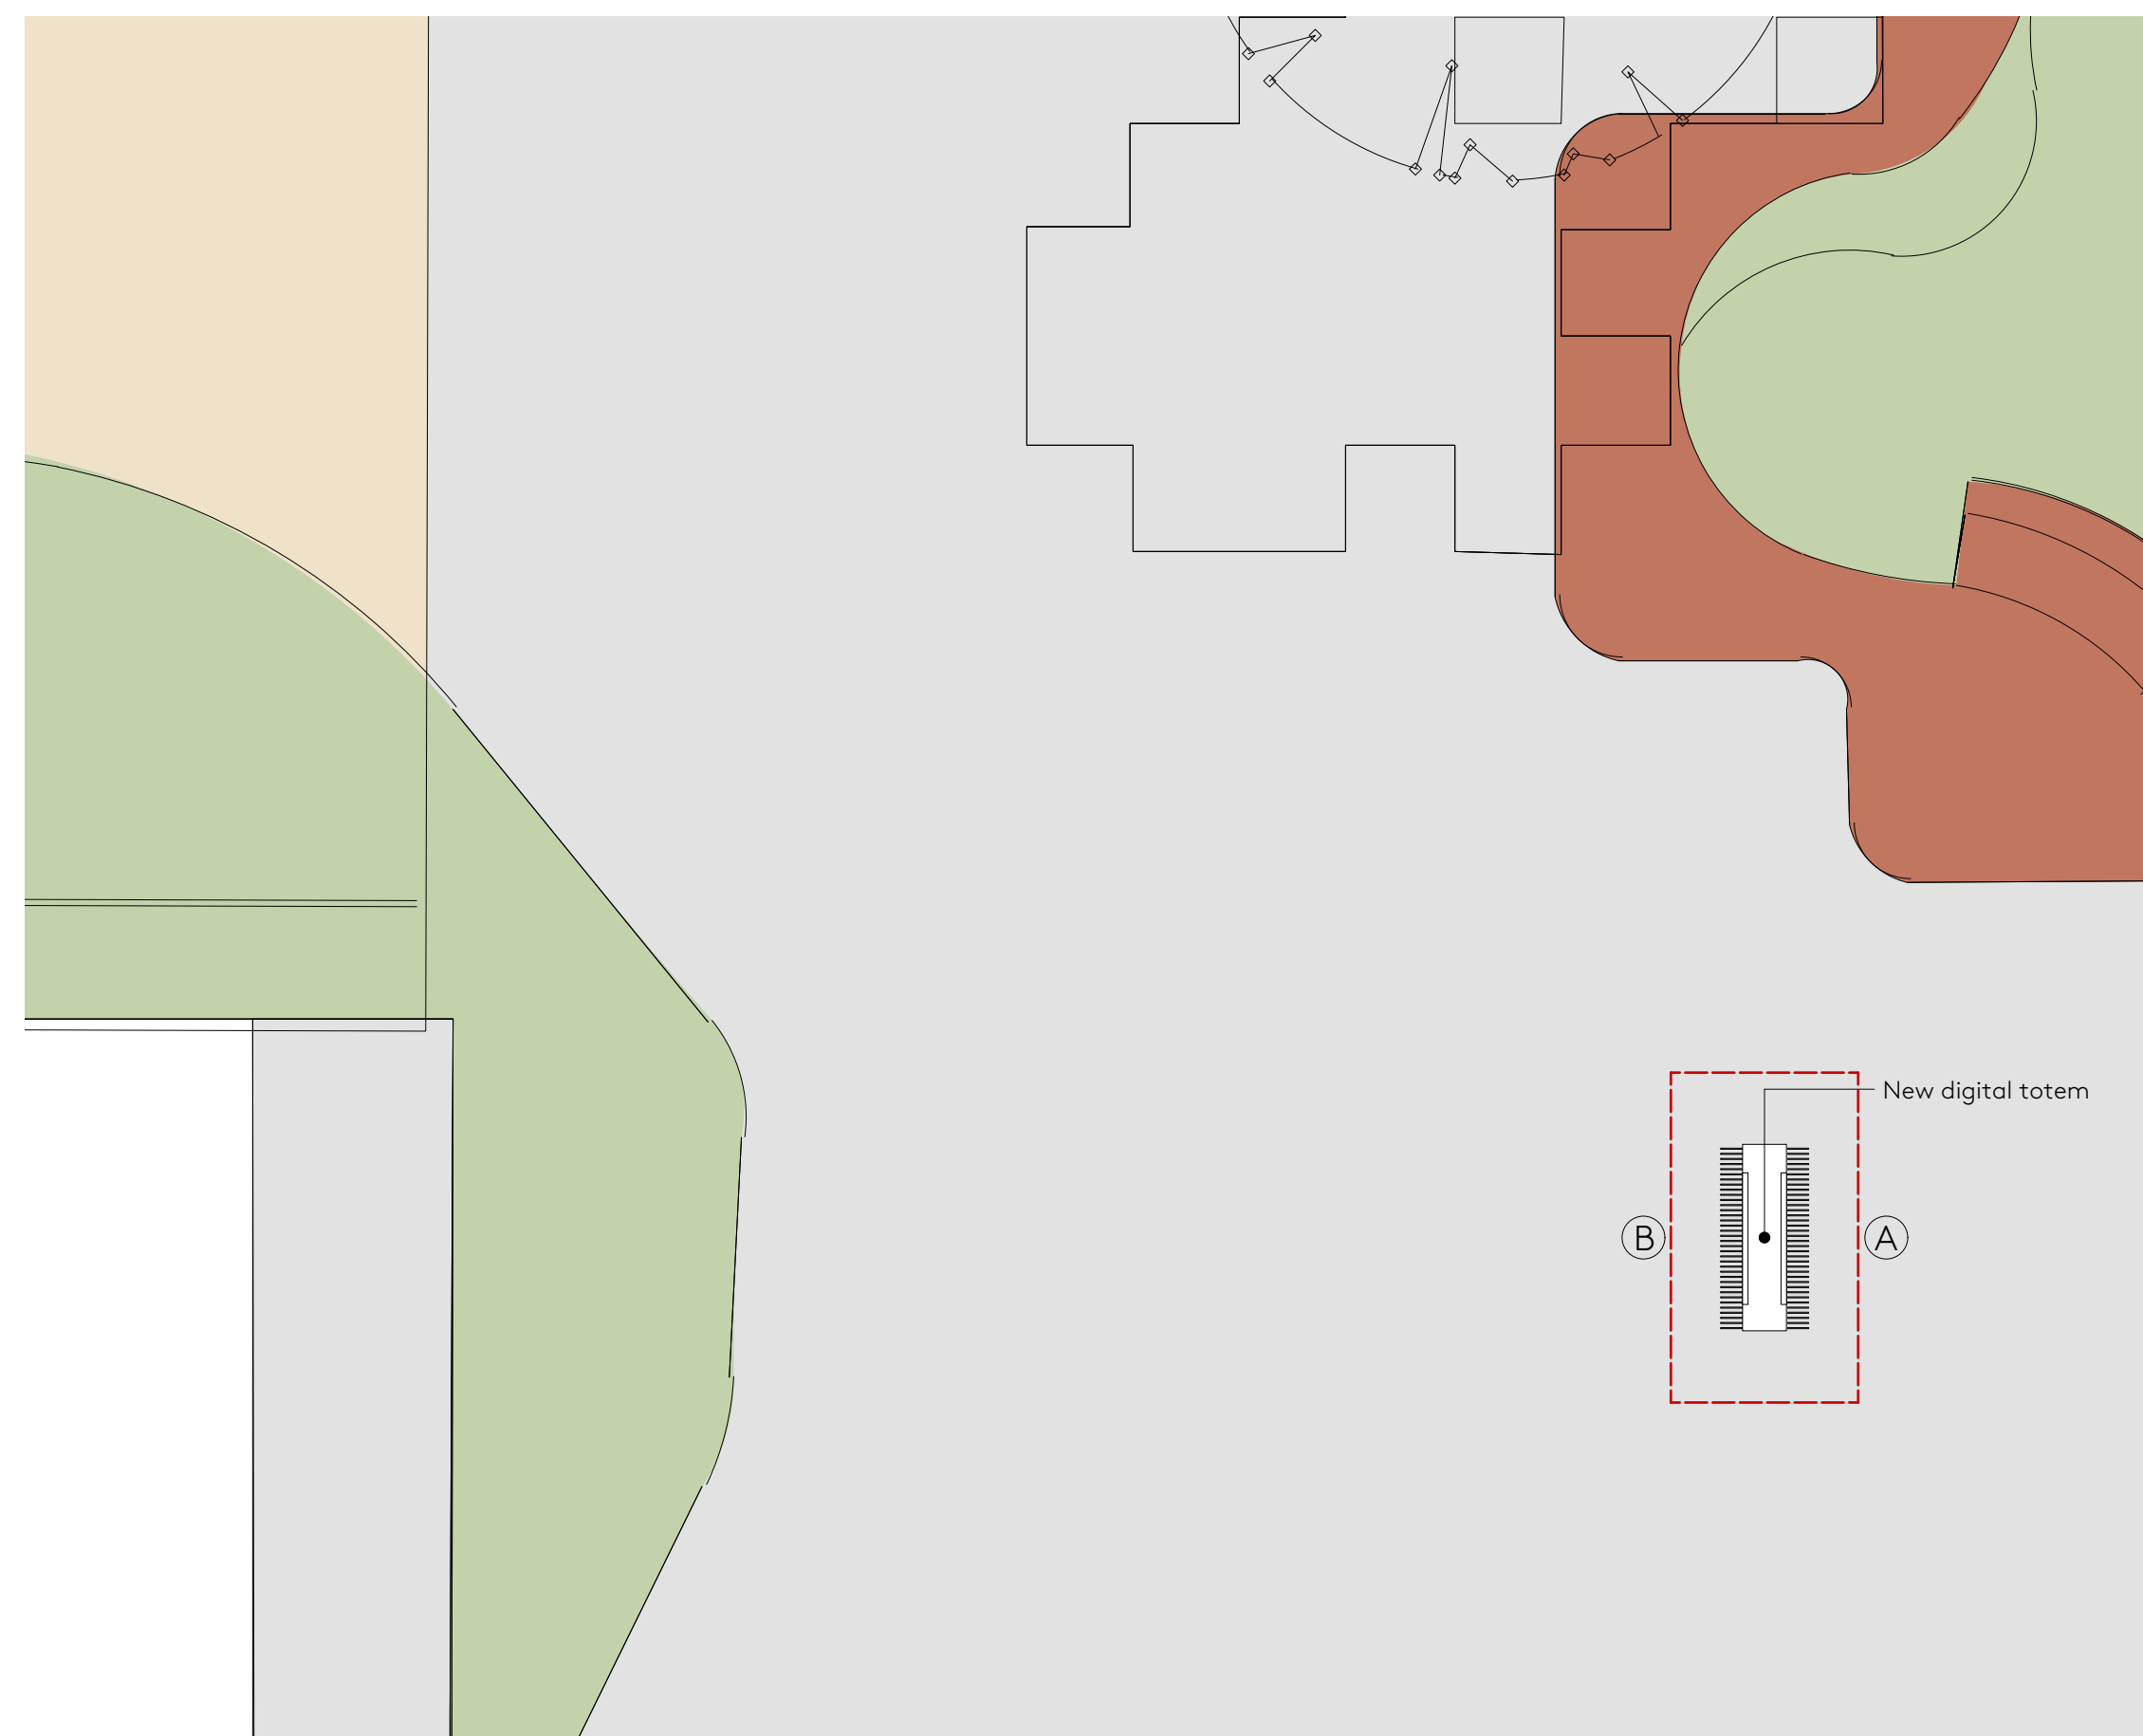

2 **Totem 6 - Proposed**
Scale: 1:50

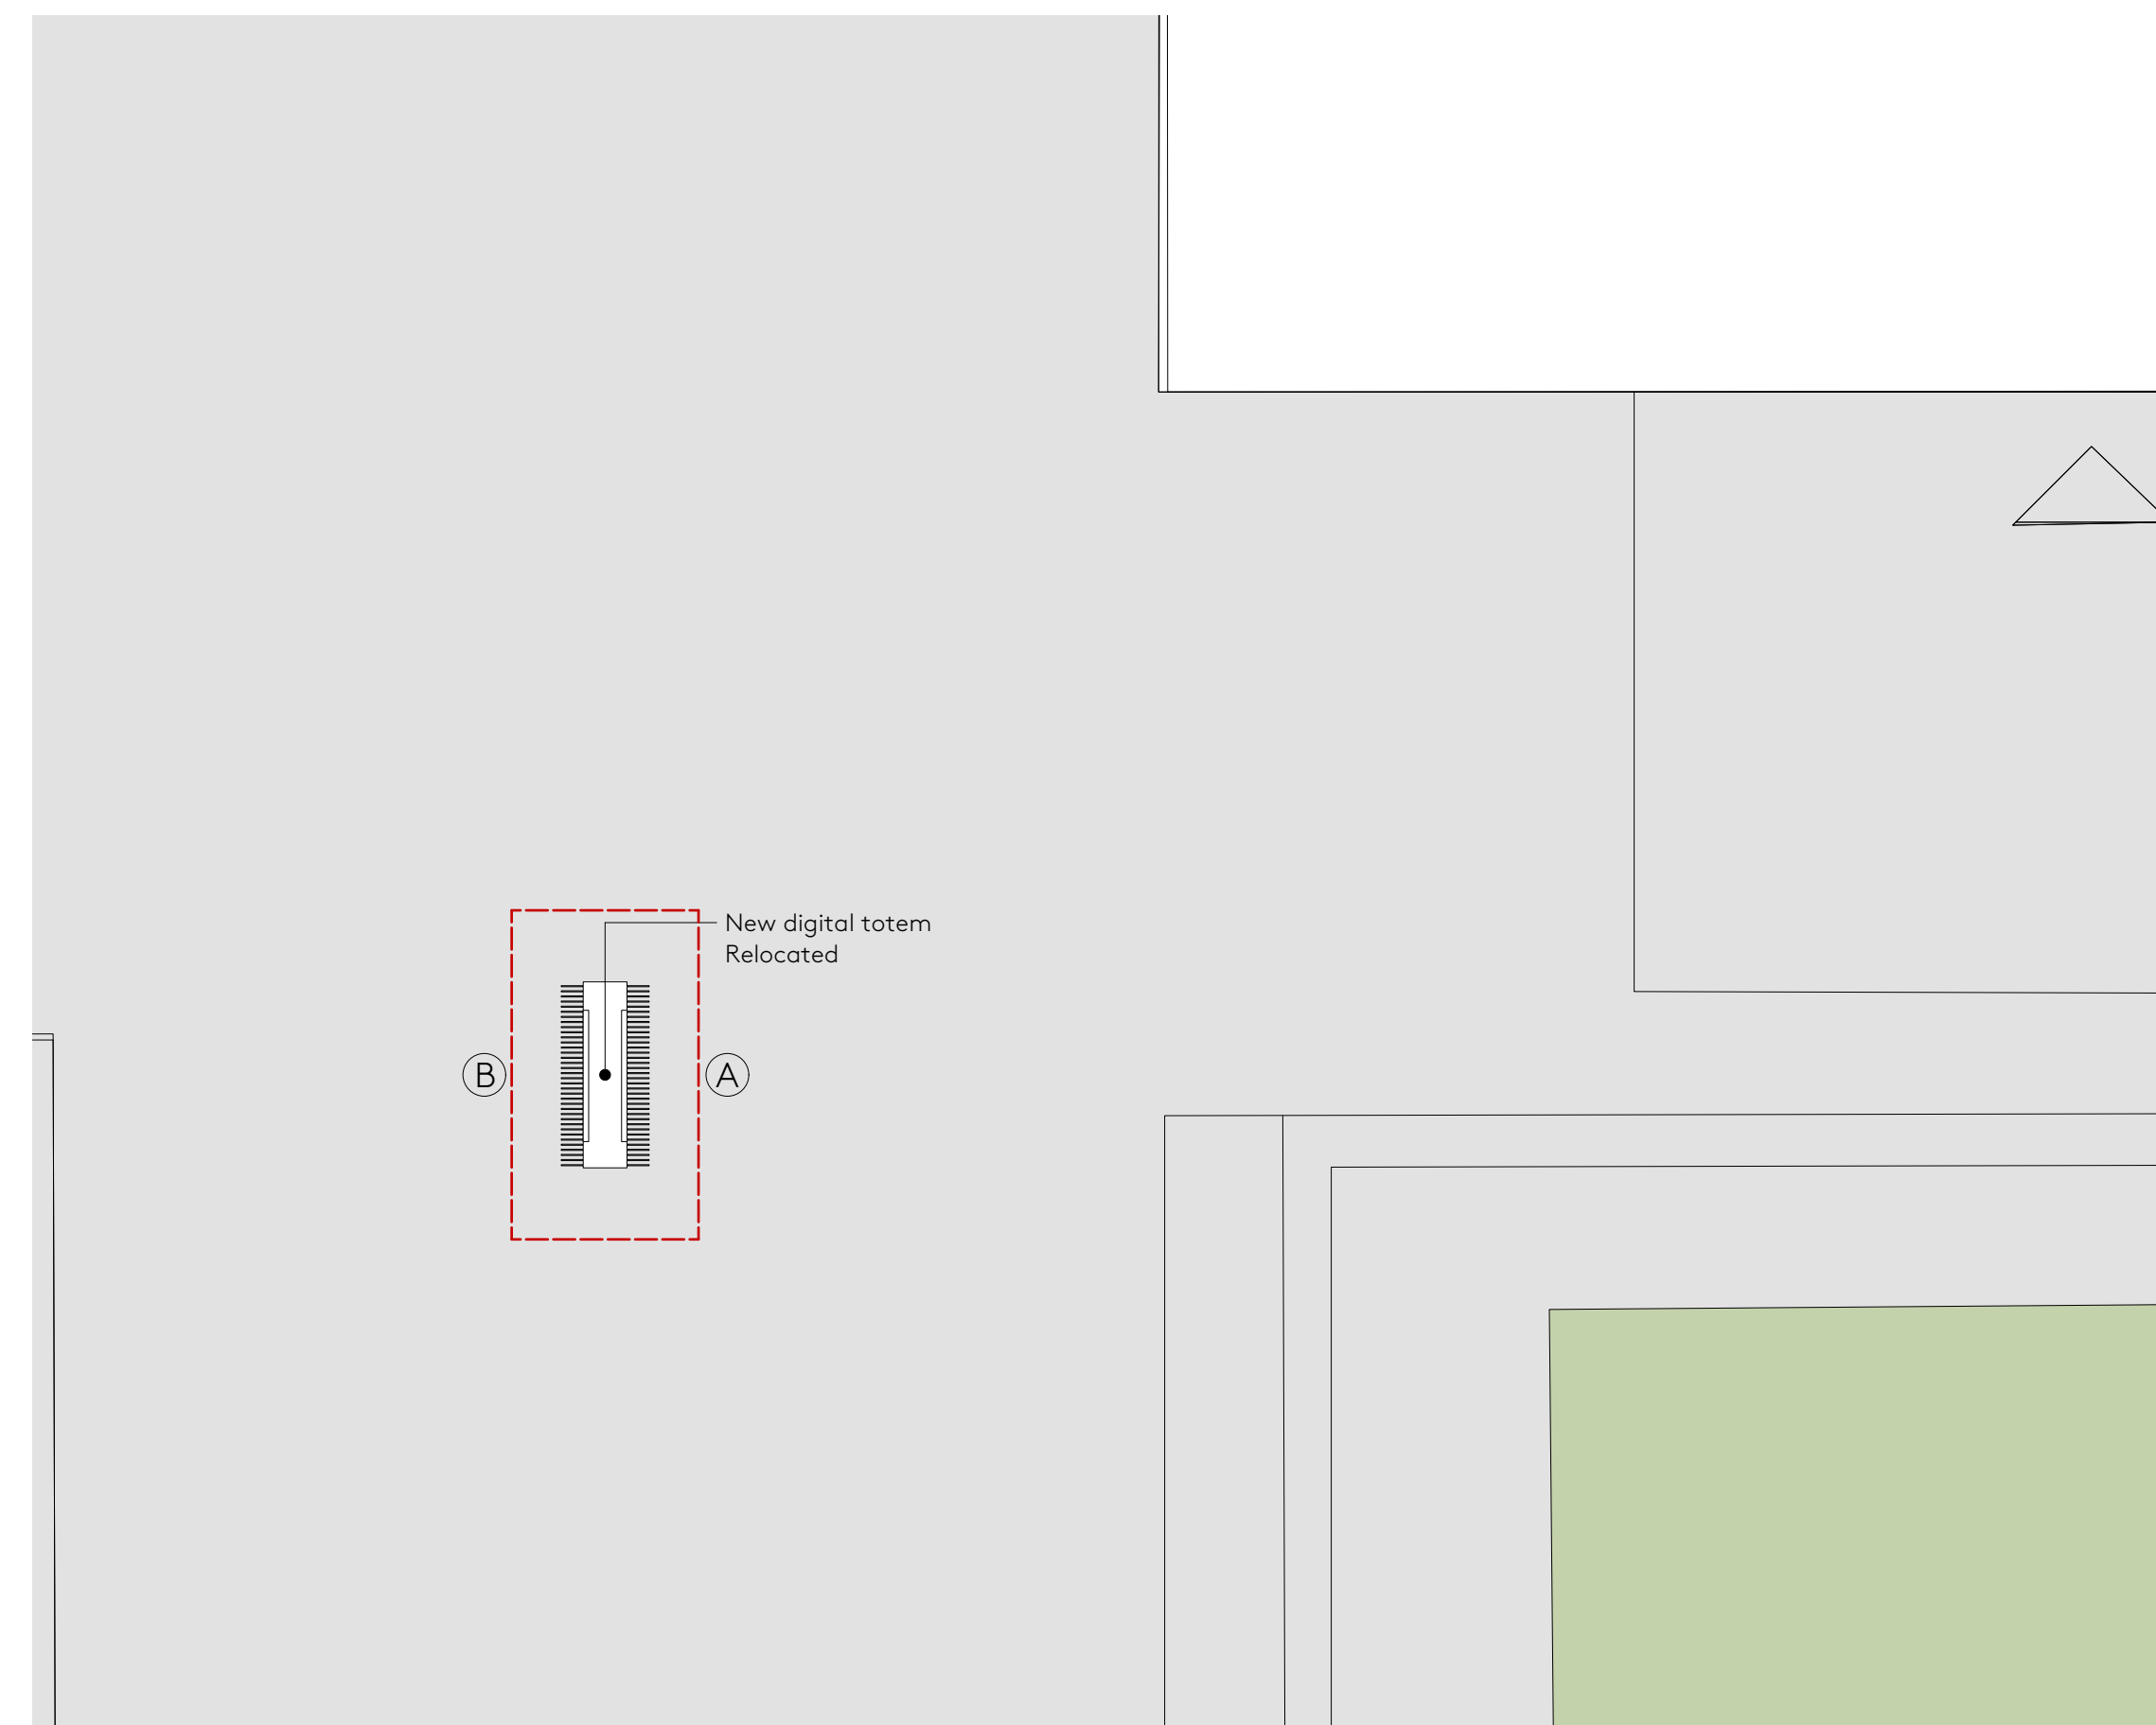

3 **Totem 7 - Proposed**
Scale: 1:50

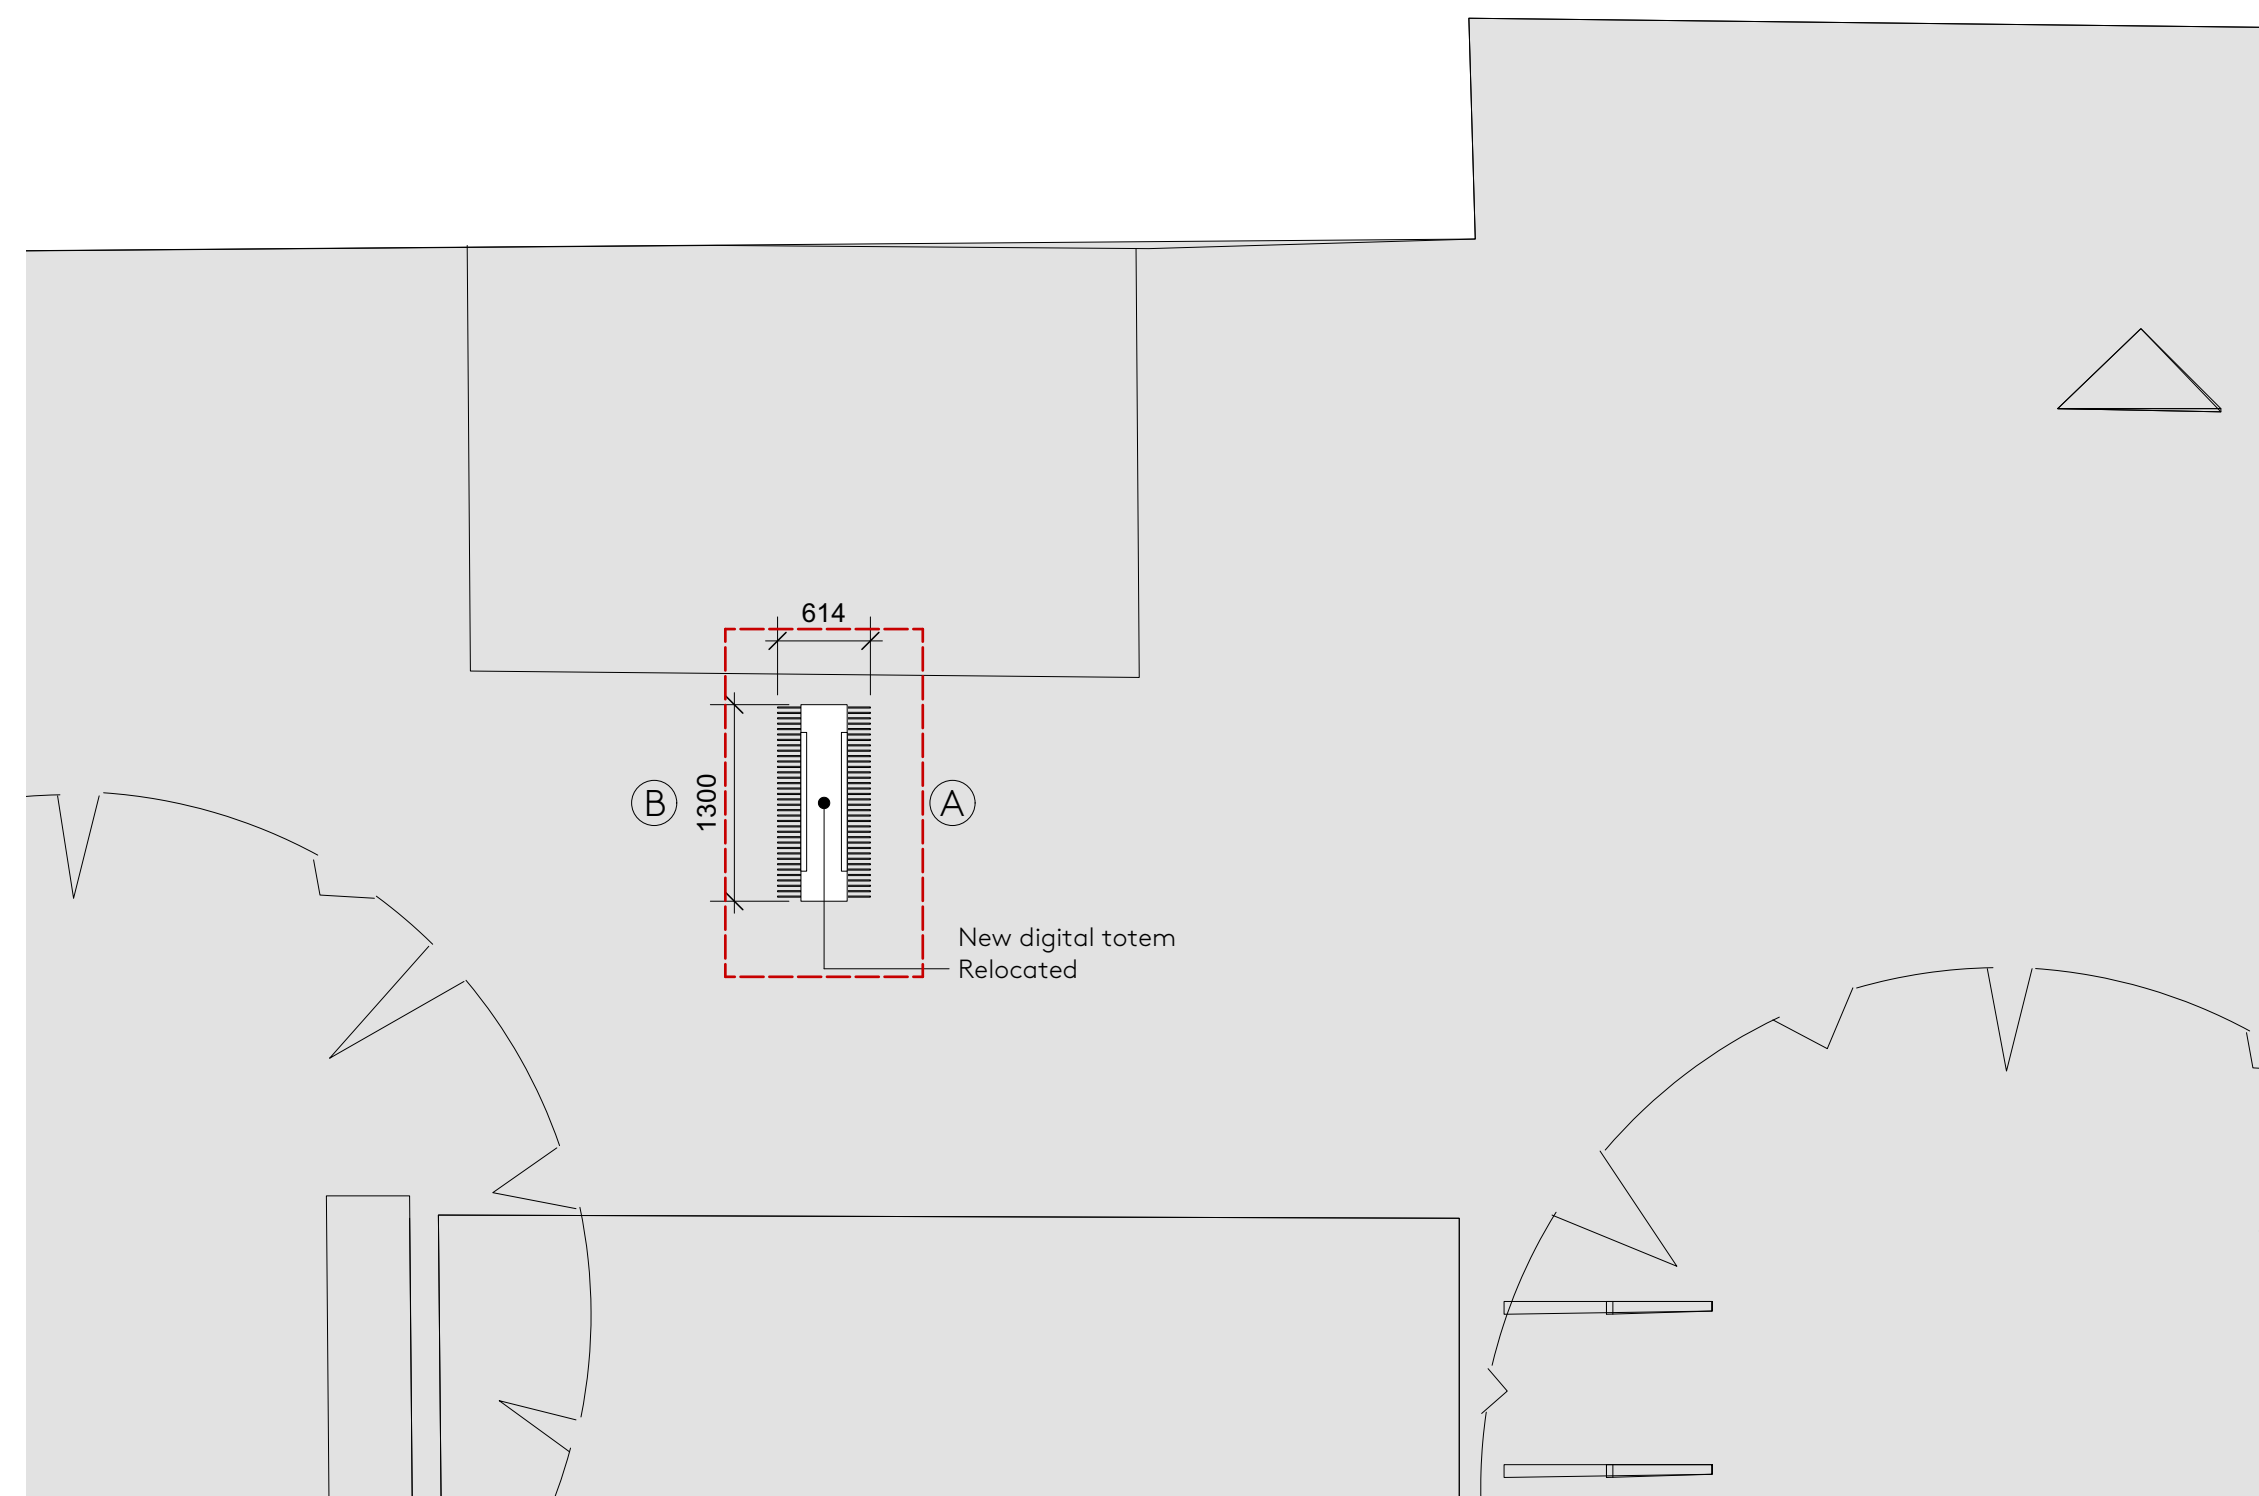

4 **Totem 8 - Proposed**
Scale: 1:50

GENERAL NOTES

DO NOT SCALE DRAWINGS. USE DIMENSIONED DRAWINGS ONLY.
ALL DIMENSIONS TO BE CHECKED PRIOR TO COMMENCEMENT OF ANY WORKS, AND / OR PREPARATION OF ANY SHOP DRAWINGS.
ALL DISCREPANCIES TO BE REPORTED TO THE ARCHITECT.
THIS DRAWING TO BE READ IN CONJUNCTION WITH ALL OTHER ARCHITECTS DRAWINGS AND SPECIFICATIONS AND OTHER CONSULTANTS INFORMATION ALL STRUCTURAL ELEMENTS TO BE CROSS CHECKED WITH ENGINEERS DOCUMENTS

NOTES

- (A) Wayfinding
- (B) Events & Engagement

SCHEDULE REFERENCES

REVISION SCHEDULE

REVISION	DATE	DESCRIPTION	ISSUED BY
R0	17/11/2022		AD
R1	20/01/2023		AD
R2	26/05/2023		AD

Nex—

55 Whitfield St,
London W1T 4AH

e: office@nex-architecture.com
t: +44 20 7183 0900

—British Land

45 Seymour Street
London W1H 7LX

PROJECT:
Regents Place

DRAWING:
Totem Location Plans - Proposed

STATUS:	DATE:	DRAWN:	CHECKED:
Planning	26/05/2023	WL	AD

SCALE:	DRAWING NO.:	REVISION:
1:50 @ ISO A1	103-Nex-00-XX-DR-A-2112	R2