

GENERAL NOTES:-

1. All drawings to be read in conjunction with Structural Engineer's details & any relevant sub-contractor's details. All works to comply with current Building Regulations, British Standards & Codes of Practice.
2. All dimensions to be checked on site before commencing of any work or completion of shop drawings.
3. Contractor to ensure that all work meets the requirements of the EHO, Building control, Fire authority and all other statutory bodies.
4. Figured dimensions to take precedence over those scaled.
5. This drawing is to be read in conjunction with the specification when existing.

©This drawing is the property of Keane. Copyright is reserved by them and the drawing issued on condition that it is not copied either wholly or part without the consent in writing of Keane.

© KEANE 2023 thisiskeane.com

NOTES:-


1. All drawings to be read in conjunction with Structural Engineer's details & any relevant sub-contractor's details. All works to comply with current Building Regulations, British Standards & Codes of Practice.
2. All dimensions to be checked on site prior to any works commencing.
3. Contractor to ensure that all work meets the requirements of the EHO, Building Control, Fire Authority and all other statutory bodies.

REV	BY	DATE	DESCRIPTION	CKD
B	FH	18.09.23	GENERALLY UPDATED	
A	FH	11.08.23	GENERALLY UPDATED	

KEANE	
CLIENT	Premier Inn
PROJECT	Premier Inn IGF Hampstead
DRG NAME	Location Plan
SCALE	1:200 @ A1
DATE	July 23
JOB#	90112
DWG#	111 B
STATUS	Construction
DRAWN BY	FH
CHECKED BY	-
CONTACT	frances.hanson@thisiskeane.com

LOCATION PLAN

Scale 1:200

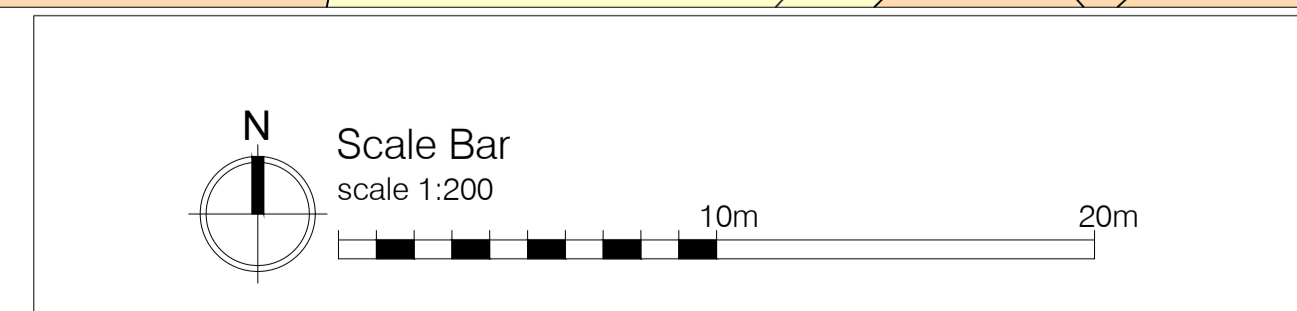

© KEANE 2021 KEANEBRANDS.COM