


EXISTING PLAN
Scale 1:50

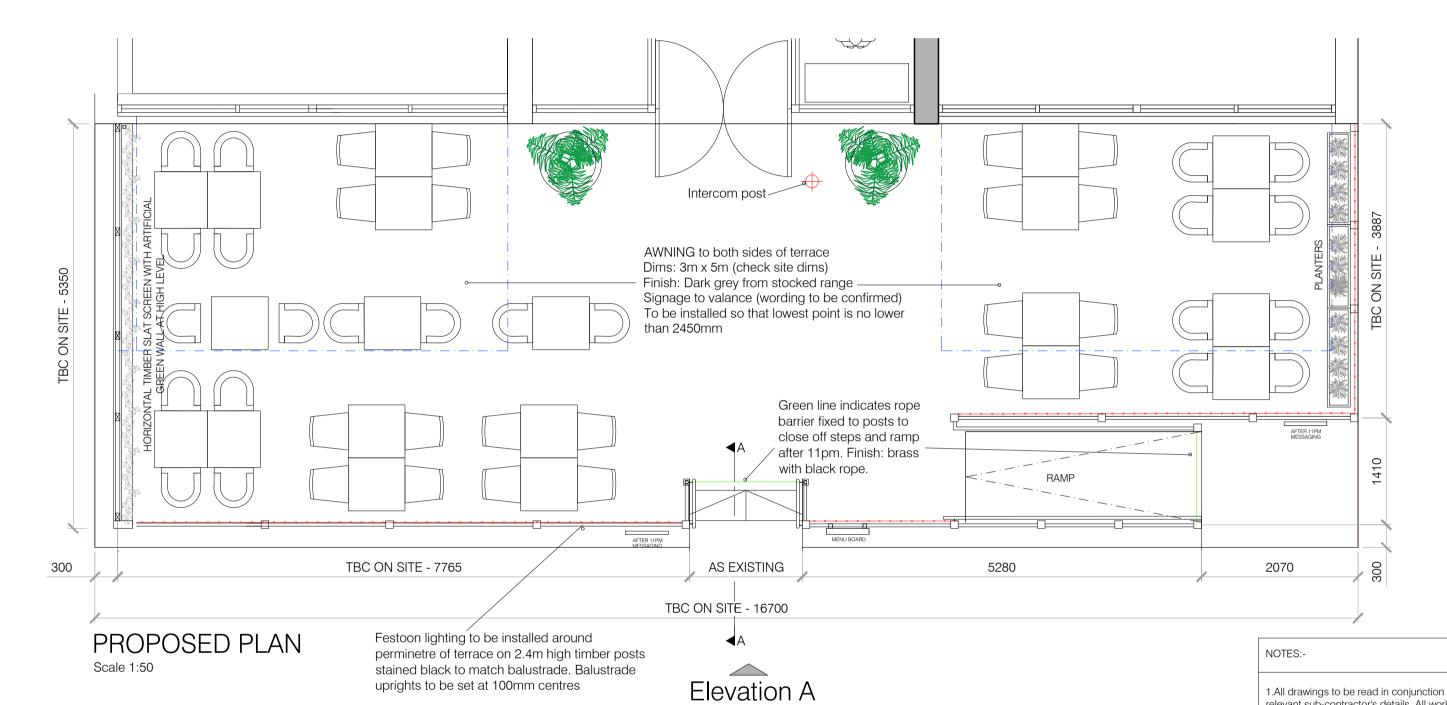

1.All drawings to be read in conjunction with Structural Engineer's details & any relevant sub-contractor's details. All works to comply with current Building Regulations, British Standards & Codes of Practice. 2.All dimensions to be checked on site prior to any works commencing.

3. Contractor to ensure that all work meets the requirements of the EHO, Building Control, Fire Authority and all other statutory bodies.



CLIENT	Premier Inn				
PROJECT	Premier Inn IGF Hampstead				
DRG NAME	External Plans & Elevations				
SCALE	1:50 @ A1				
DATE	July 23				
JOB#	90112				
DWG#	527				
STATUS	Construction				
DRAWN BY	FH	CHECKED BY	-		
CONTACT	frances.hanson@thisiskeane.com				

©This drawing is the property of Keane Brands. Copyright is reserved by them and the drawing issued on condition that it is not copied either wholly or part without the consent in writing of Keane Brands. Figured dimensions to take precedence over those scaled. All dimensions to be checked on site before commencement of any work or shop drawings. This drawing is to be read in conjunction with the specification when existing.

© KEANE 2021

KEANEBRANDS.COM

Scale Bar scale 1:50				
1	2	3	4	5m