

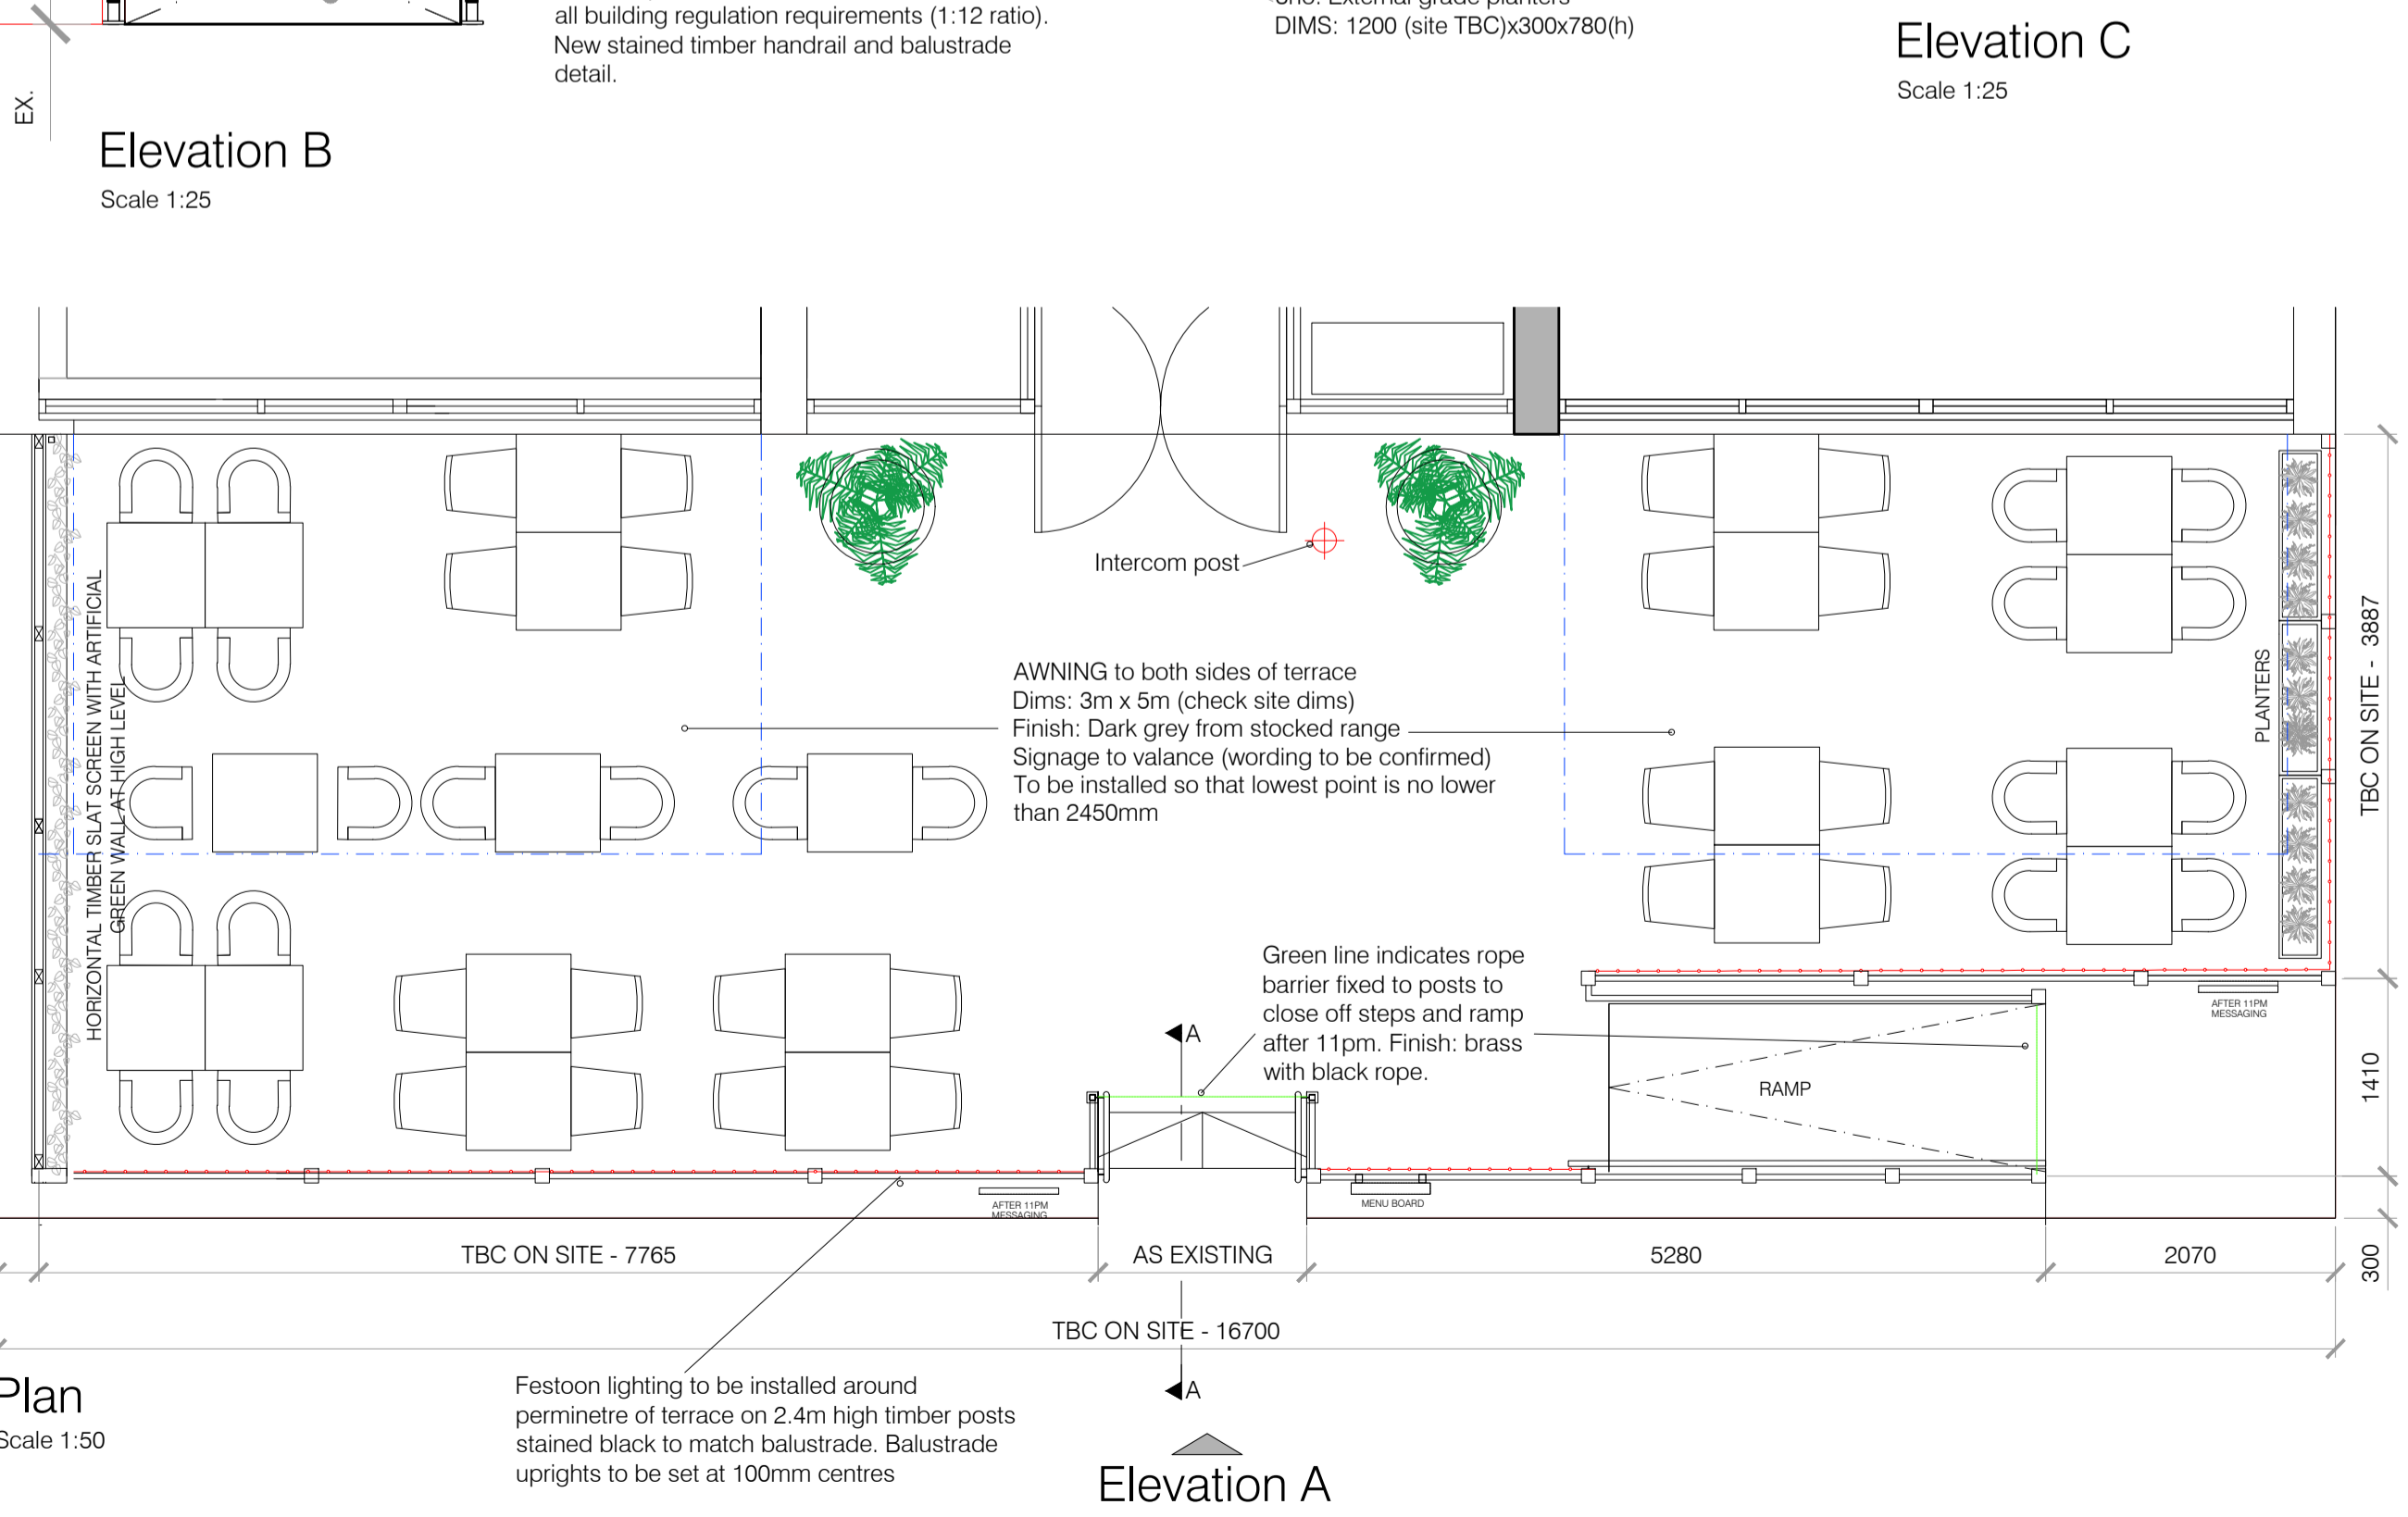
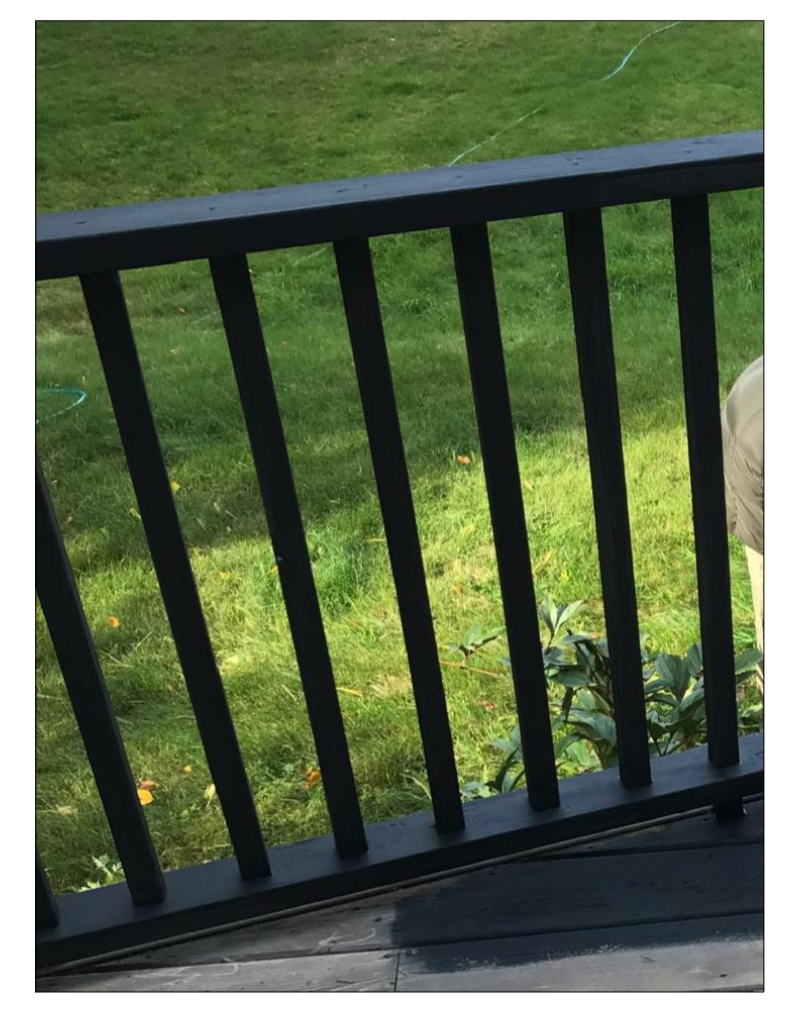
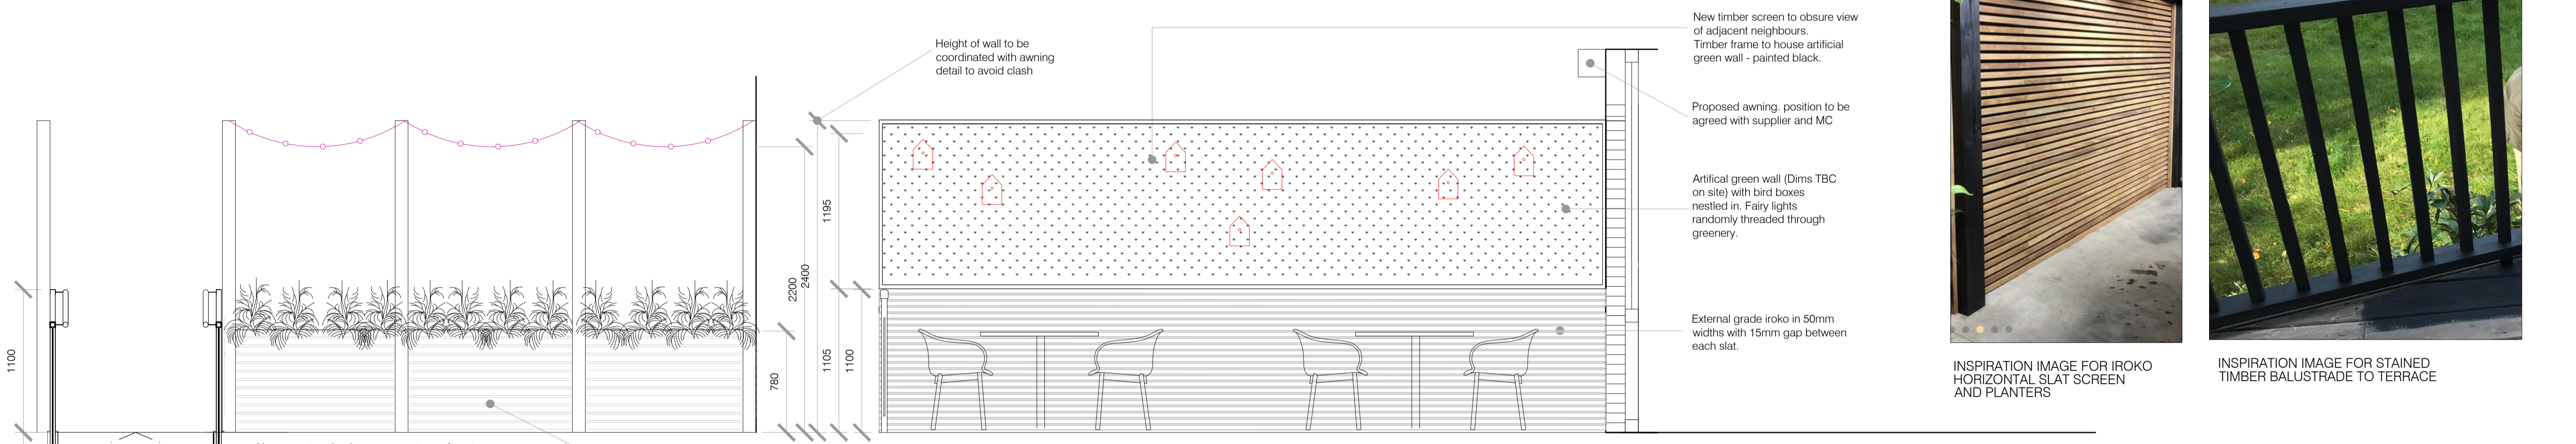


PAVEMENT GRADIENT

Elevation A
Scale 1:25

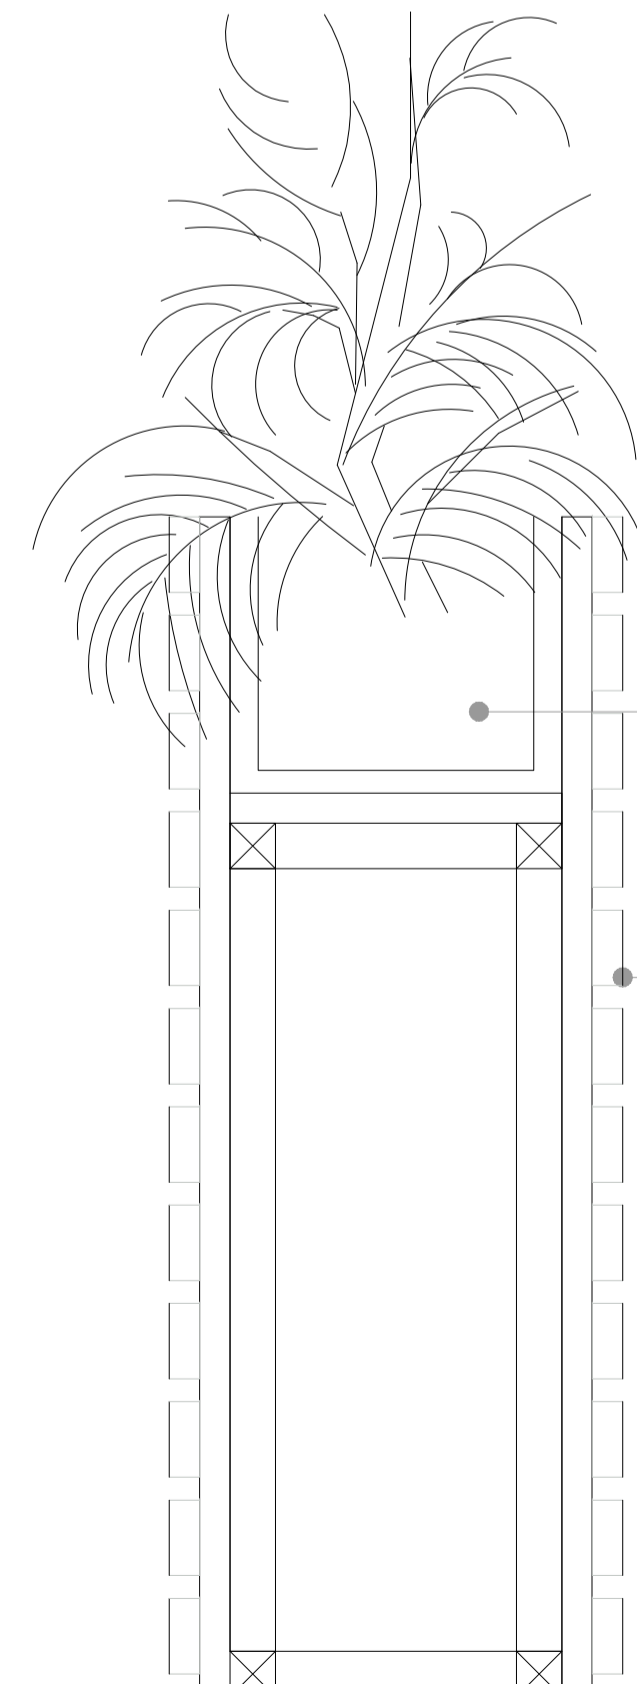

Elevation B

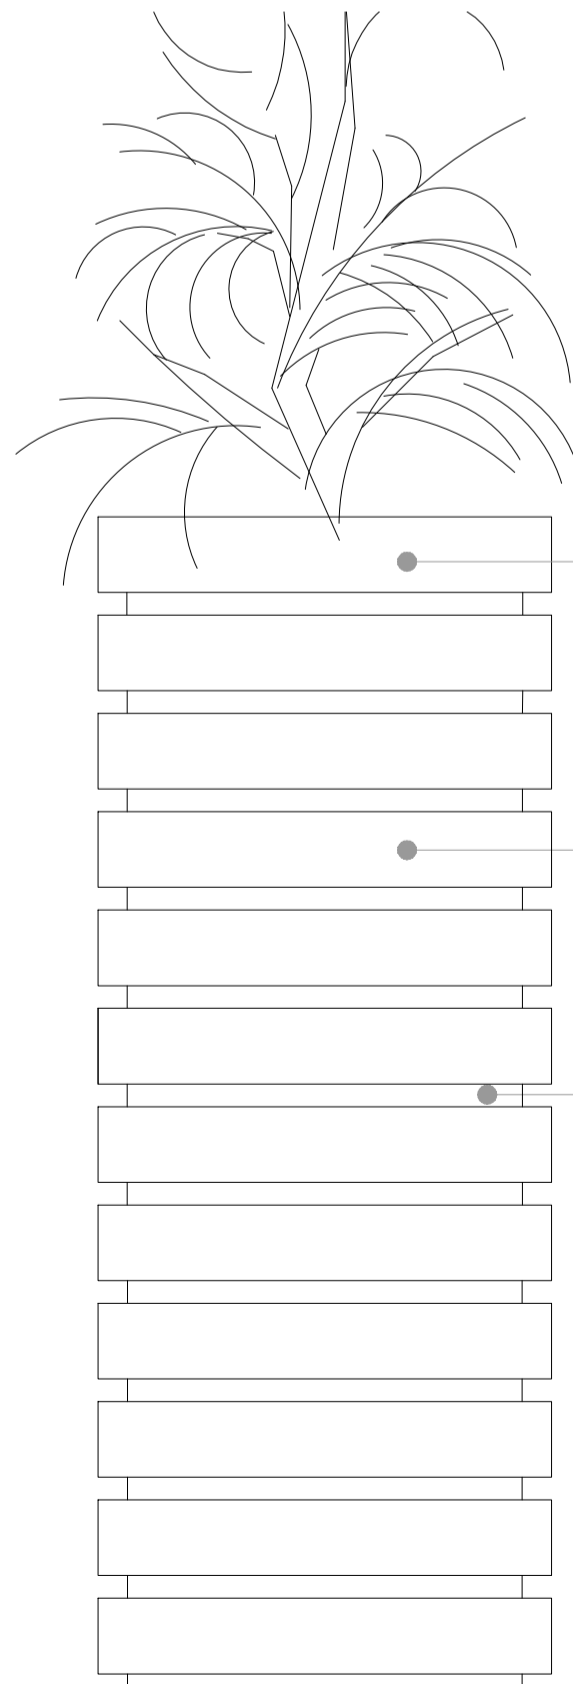

- NOTES:-
- All drawings to be read in conjunction with Structural Engineer's details & any relevant sub-contractor's details. All works to comply with current Building Regulations, British Standards & Codes of Practice.
 - All dimensions to be checked on site prior to any works commencing.
 - Contractor to ensure that all work meets the requirements of the EHO, Building Control, Fire Authority and all other statutory bodies.

REV	BY	DATE	DESCRIPTION	CKD
D	FH	04.07.23	Illuminated messaging board omitted, neon sign omitted, balustrade and intercom post shown as agreed on site. Planters reduced in size to suit	
C	FH	16.06.23	layout revised, fixed seating omitted, festoons shown around perimeter. Metal balustrade, handrails and festoon posts changed to stained timber	
B	FH	07.03.23	Screen and artificial green wall increased to 2400mm	
A	SH	07.03.23	ADDED FAIRY LIGHTS	

KEANE	
CLIENT	Premier Inn
PROJECT	Premier Inn IGF Hampstead
DRG NAME	Terrace Balustrade Details
SCALE	1:50/25 @ A1
DATE	27.02.23
JOB#	90112
DWG#	524D
STATUS	Construction
DRAWN BY	SH
CHECKED BY	-
CONTACT	suzy.huntley@keanebrands.com

©This drawing is the property of Keane Brands. Copyright is reserved by them and the drawing issued on condition that it is not copied either wholly or part without the consent in writing of Keane Brands. Figured dimensions to take precedence over those scaled. All dimensions to be checked on site before commencement of any work or shop drawings. This drawing is to be read in conjunction with the specification when existing.