


# Windows and doors elevations


RevNo	Revision note	Date	Checked
-------	---------------	------	---------

GROUND FLOOR Replacement

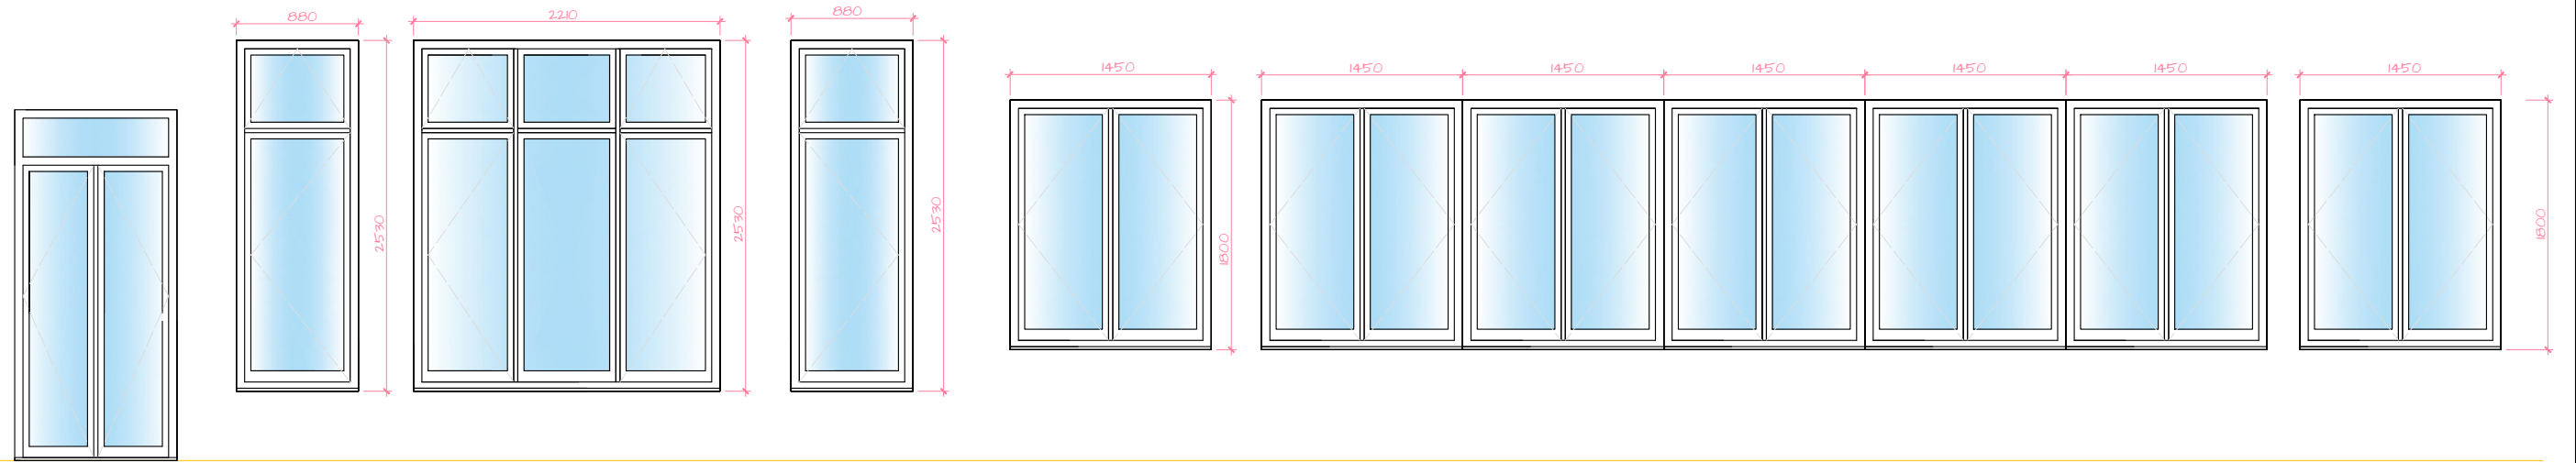


Timber french door (D1) Timber casement window (W1) Timber casement window (W2) Timber casement window (W3) Timber casement window (W4) Timber casement window (W5) Timber casement window (W6)

LOWER GROUND FLOOR Replacement

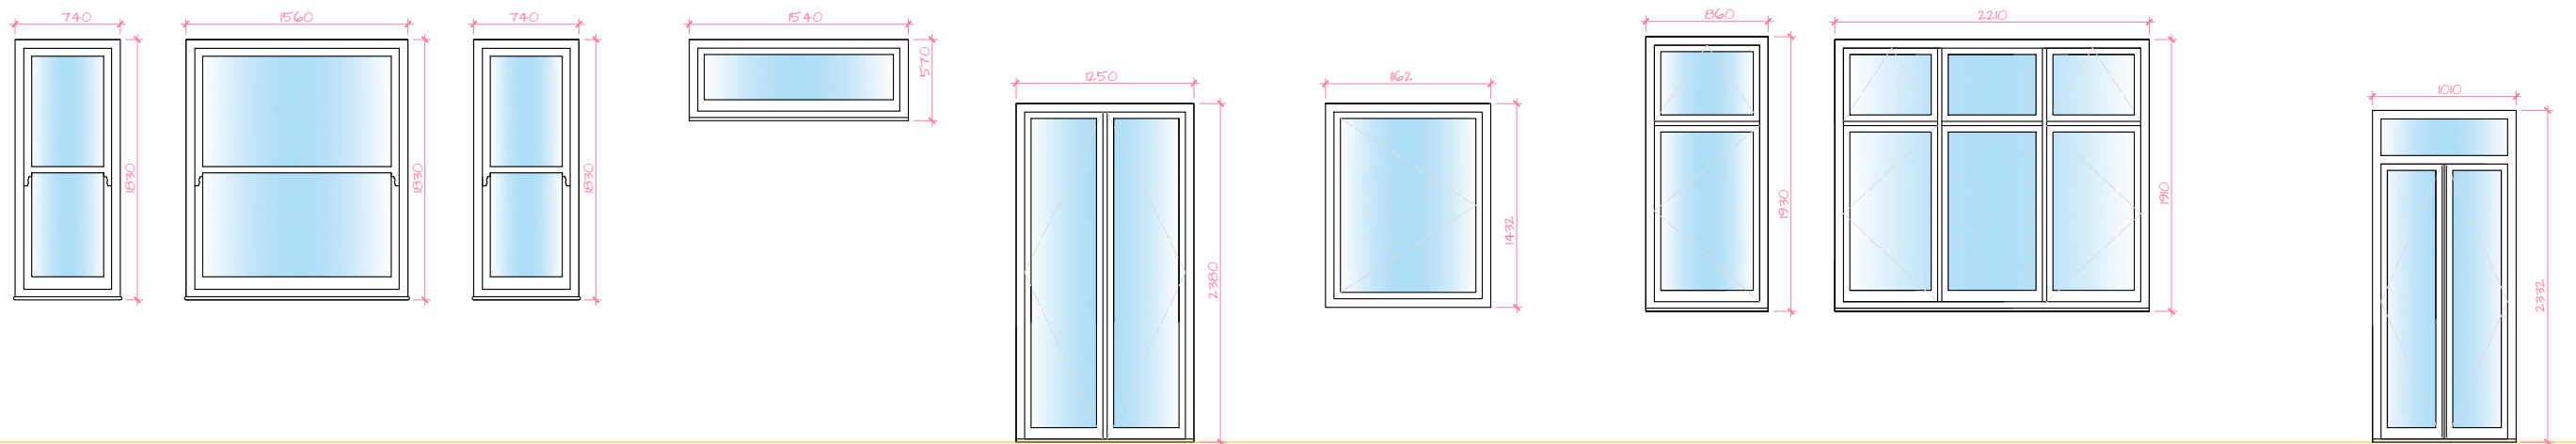


Timber sash window (W7) Timber sash window (W8) Timber sash window (W9) Timber fixed window (W10) Timber french door (D2) Timber casement window (W11) Timber casement window (W12) Timber casement window (W13) Timber french door (D3)

EXTENSION New windows and doors

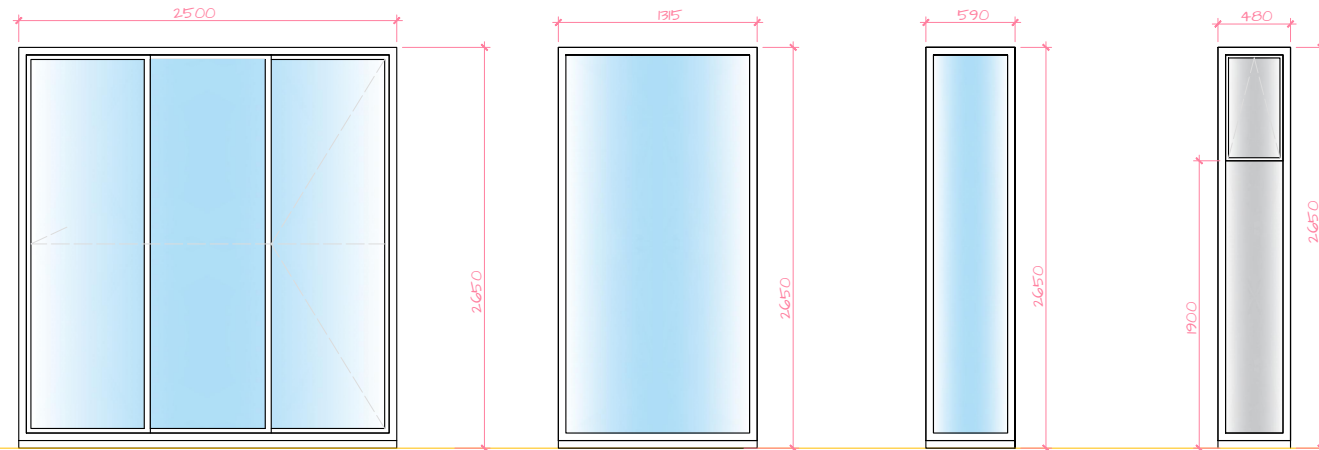

Aluminum bi-fold door (A1) Aluminum window Fixed glass (A2) Aluminum window Fixed glass (A3) Aluminum window Fixed glass with top window - frosted glass (A4)

**Aluminum doors and windows notes:**  
 Frames to be inserted within the floor for aluminum door. All aluminum channel to high performance. All Polyester Powder Coated to Standard RAL to be approved by client.  
 Double glazed 8mm clear heat soak toughened outer, 20mm warm edge spacer black spacer with argon filled cavity, 13.5mm clear 'k' heat soak toughened laminate inner.  
 Lead flashing **by a specialist company.**

CLIENT <b>CLIENT</b>	LEAD DESIGNER <b>ALC. LTD</b>	DRAWING NO. <b>W-02</b>	REVISION <b>C</b>	© Copyright  <ul style="list-style-type: none"> <li>All dimensions in mm unless noted otherwise.</li> <li>All dimensions and levels to be checked on site. Their accuracy cannot be guaranteed and therefore cannot be used for fabrication, manufacture or construction.</li> <li>Contractor to verify and to be responsible for all requirements and restrictions due to local rules.</li> <li>Contractor to report if there is any discrepancy in the drawings in time to specify alternatives.</li> <li>This drawing is to be read together with all other relevant drawings.</li> <li>Do not scale from this drawing.</li> </ul>	<b>TRIO HOMES</b>  36 Gloucester Avenue, NW7 1BB LONDON	
PROJECT ADDRESS <b>10 STRATHRAY GARDENS</b>	DRAWING TITLE <b>PROPOSED WINDOWS &amp; DOOR ELEVATIONS</b>	SCALE <b>1:50</b>	SIZE <b>A3</b>			
DRAWING STATUS <b>CONSTRUCTION</b>	FILE NAME <b>230822_10 Strathray Gardens.dwg</b>	PROJECT <b>10SG</b>	ISSUED <b>9/6/2023</b>			