



**EXISTING GF PLAN**  
Scale 1:100

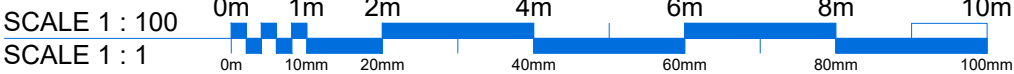

Revision	Date	Details

General Notes :  
All dimensions must be checked and verified before preparing commencing works. This drawing and its design is the copyright of the architectural agent and may not be reproduced in any form whatsoever without their prior express written consent. **This drawing is for planning submittal only.**

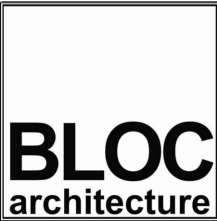

T : +44 (0) 7951170176  
E : alan@blocarc.co.uk  
W : www.blocarc.co.uk

Client: 135 FINCHLEY ROAD LTD - MIA LOUNGE				
Job: 135 FINCHLEY ROAD, SWISS COTTAGE, LONDON, NW3 6JH				
Drawing title: EXISTING GF PLAN NEW DECKING AREA AND EXTERNAL STAIRCASE				
Drawing Number: (Job number)	4025 - 02			Revision: -
Scale: 1:100 @ A3				
Date: JUNE 2023				
Drawn by: AL				