


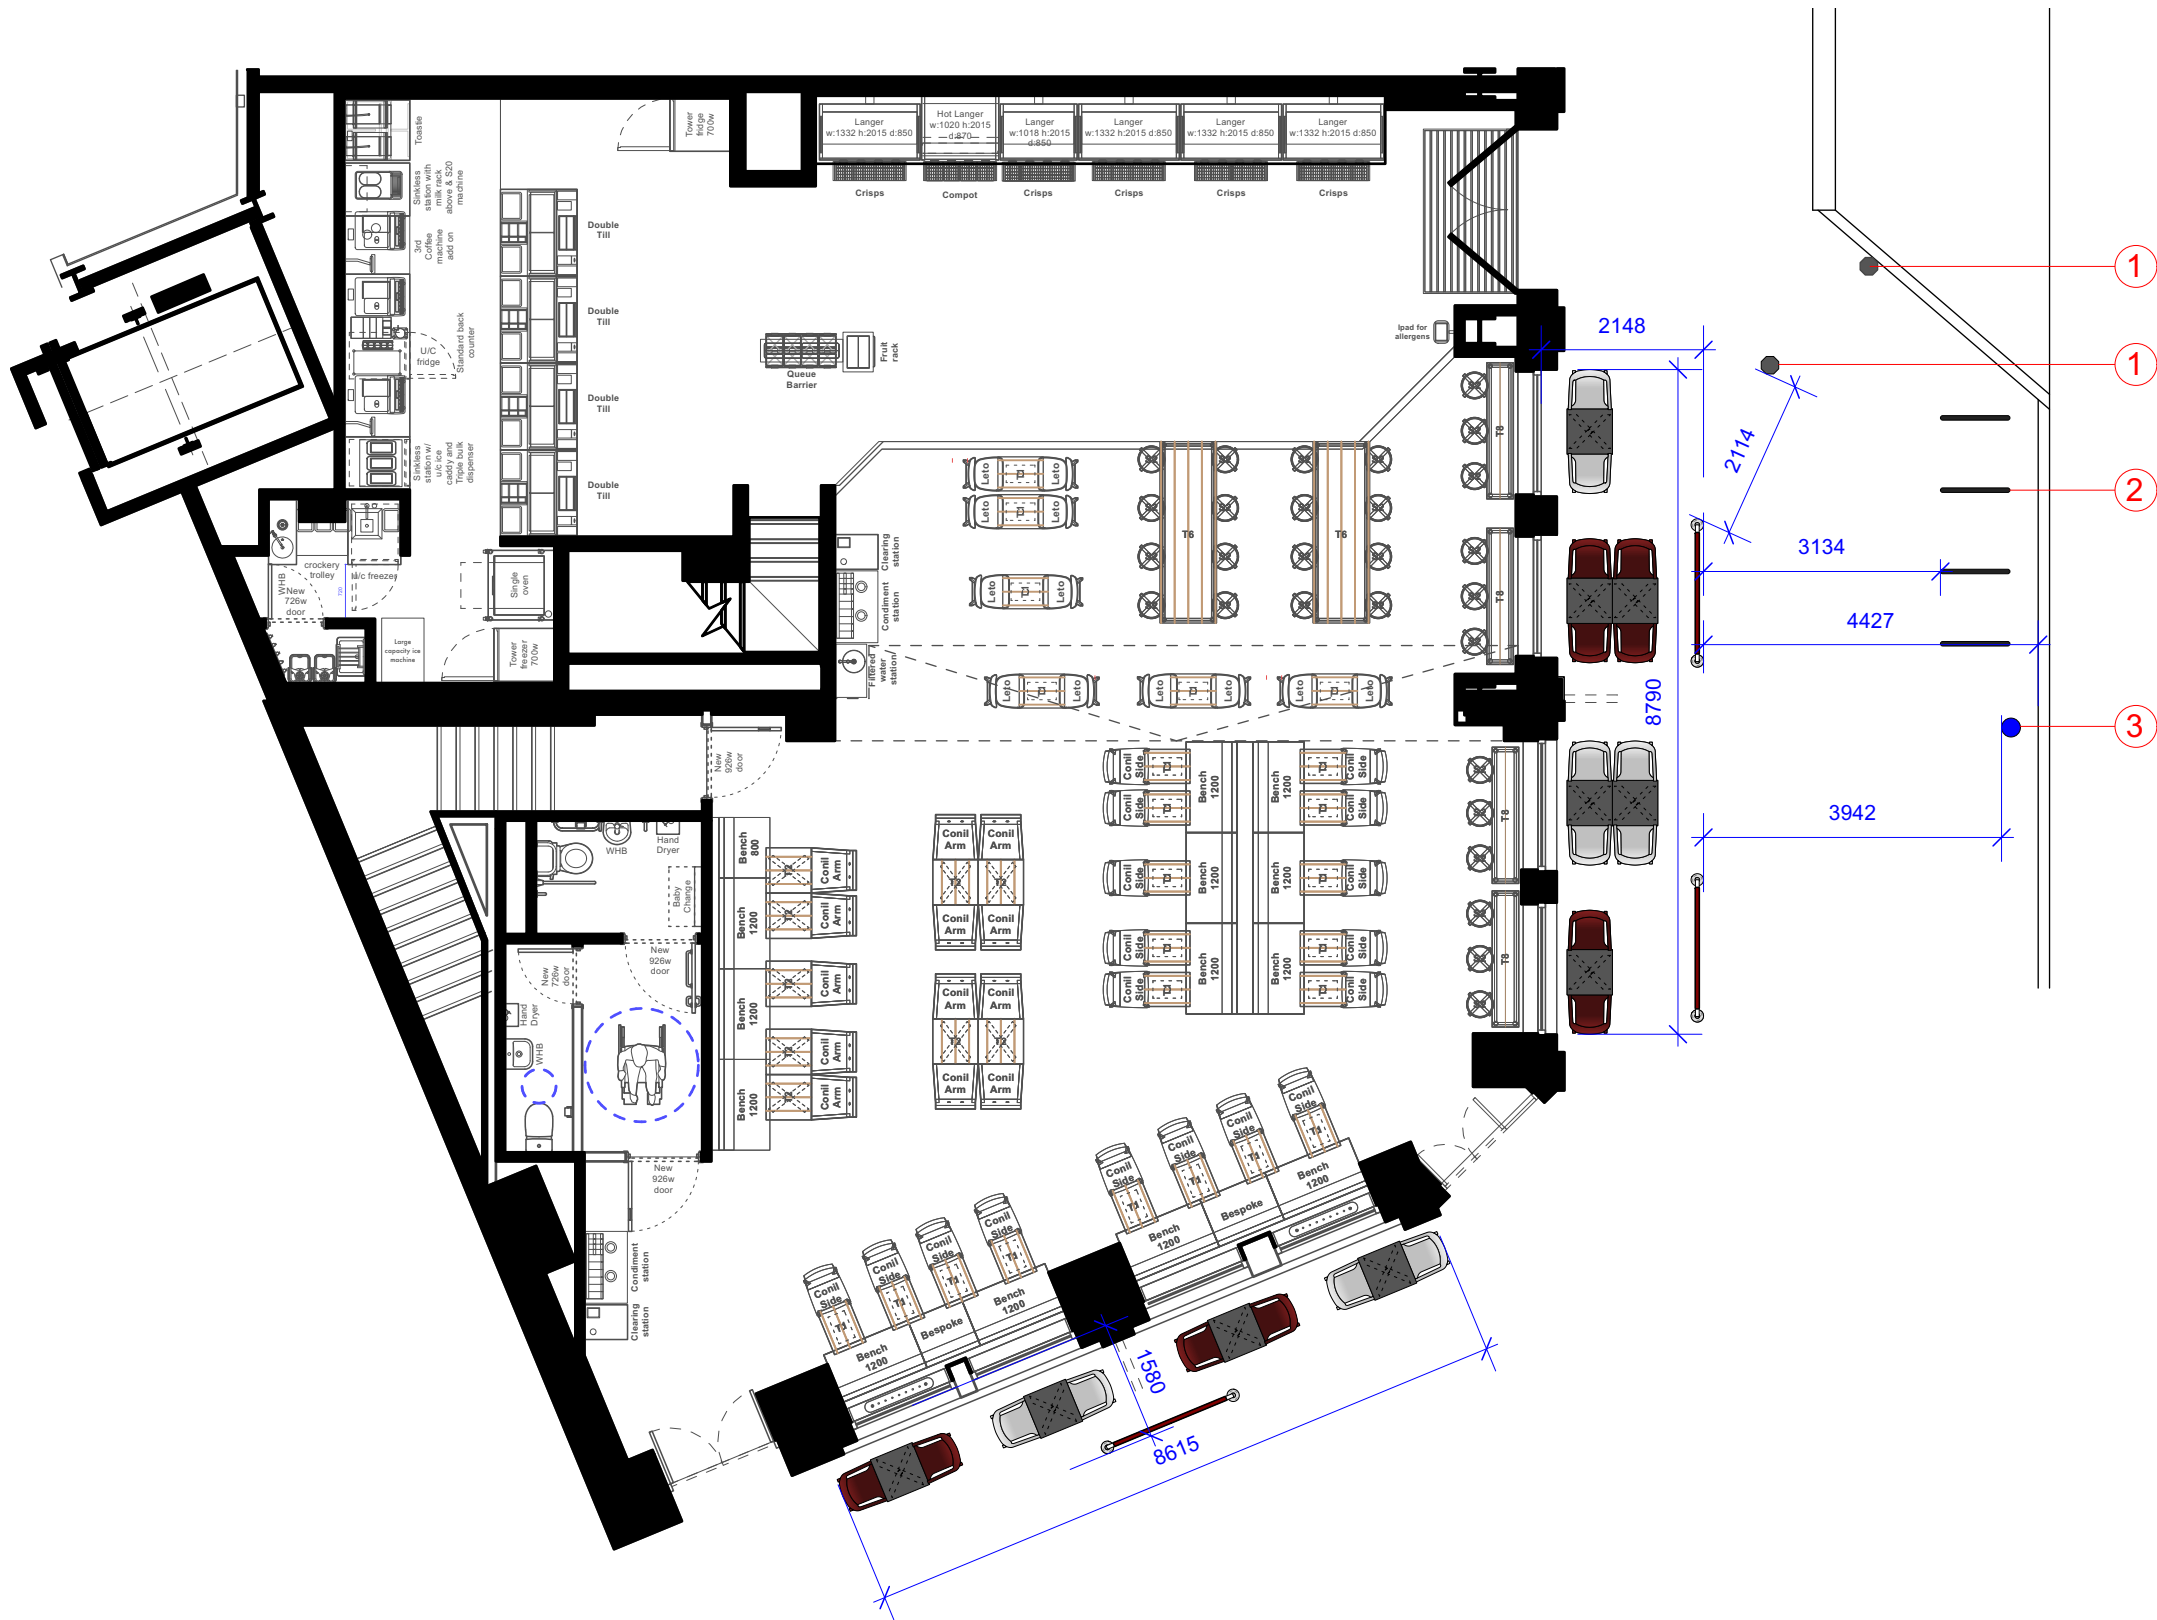

PLAN 1:100 @ A3

Notes:

01. Bollard

02. Bike Stand

03. Lamp Post

As Proposed

★ PRET A MANGER ★

75B, Verde, 10 Bressenden Place,
London SW1E 5DH

Site: 125 High Holborn,
London

Title: Proposed Seating Layout

Rev: Date: Drawn By:

Dwg No. 125HH-Pret-01 - SL

Date: 18.07.22

Revision:

Scale: 1:100 @ A3

Drawn By: GN

THIS DRAWING IS NOT TO BE SCALED

Figured dimensions only to be used. This drawing is subject to and protected by the provision of the copyrights acts. Any discrepancies or queries to be notified immediately. All dimensions to be verified on site

© PRET A MANGER (EUROPE) LTD 2004