

**GENERAL NOTES**

DO NOT SCALE DRAWINGS. USE DIMENSIONED DRAWINGS ONLY.  
 ALL DIMENSIONS TO BE CHECKED PRIOR TO COMMENCEMENT OF ANY WORKS. AND / OR PREPARATION OF ANY SHOP DRAWINGS.  
 ALL DISCREPANCIES TO BE REPORTED TO THE ARCHITECT.  
 THIS DRAWING TO BE READ IN CONJUNCTION WITH ALL OTHER ARCHITECTS DRAWINGS AND SPECIFICATIONS AND OTHER CONSULTANTS INFORMATION  
 ALL STRUCTURAL ELEMENTS TO BE CROSS CHECKED WITH ENGINEERS DOCUMENTS


**NOTES**

**SCHEDULE REFERENCES**

**REVISION SCHEDULE**

REVISION	DATE	DESCRIPTION	ISSUED BY
R0	17/11/2022		AD
R1	20/01/2023		AD

**1 Site Location Plan**  
 Scale: 1:1250

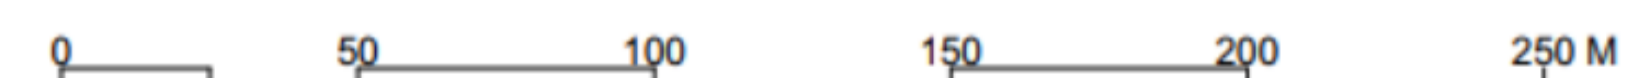

**Nex—**  
 55 Whitfield St,  
 London W1T 4AH

e: office@nex-architecture.com  
 t: +44 20 7183 0900

**—British Land**  
 45 Seymour Street  
 London W1H 7LX

PROJECT:  
**Regents Place**

DRAWING:  
**Site Location Plan**

STATUS: **Planning**      DATE: **20/01/2023**      DRAWN: **WL**      CHECKED: **AD**

SCALE: **1:1250 @ ISO A1**      DRAWING NO.: **103-Nex-00-XX-DR-A-1001**      REVISION: **R1**