


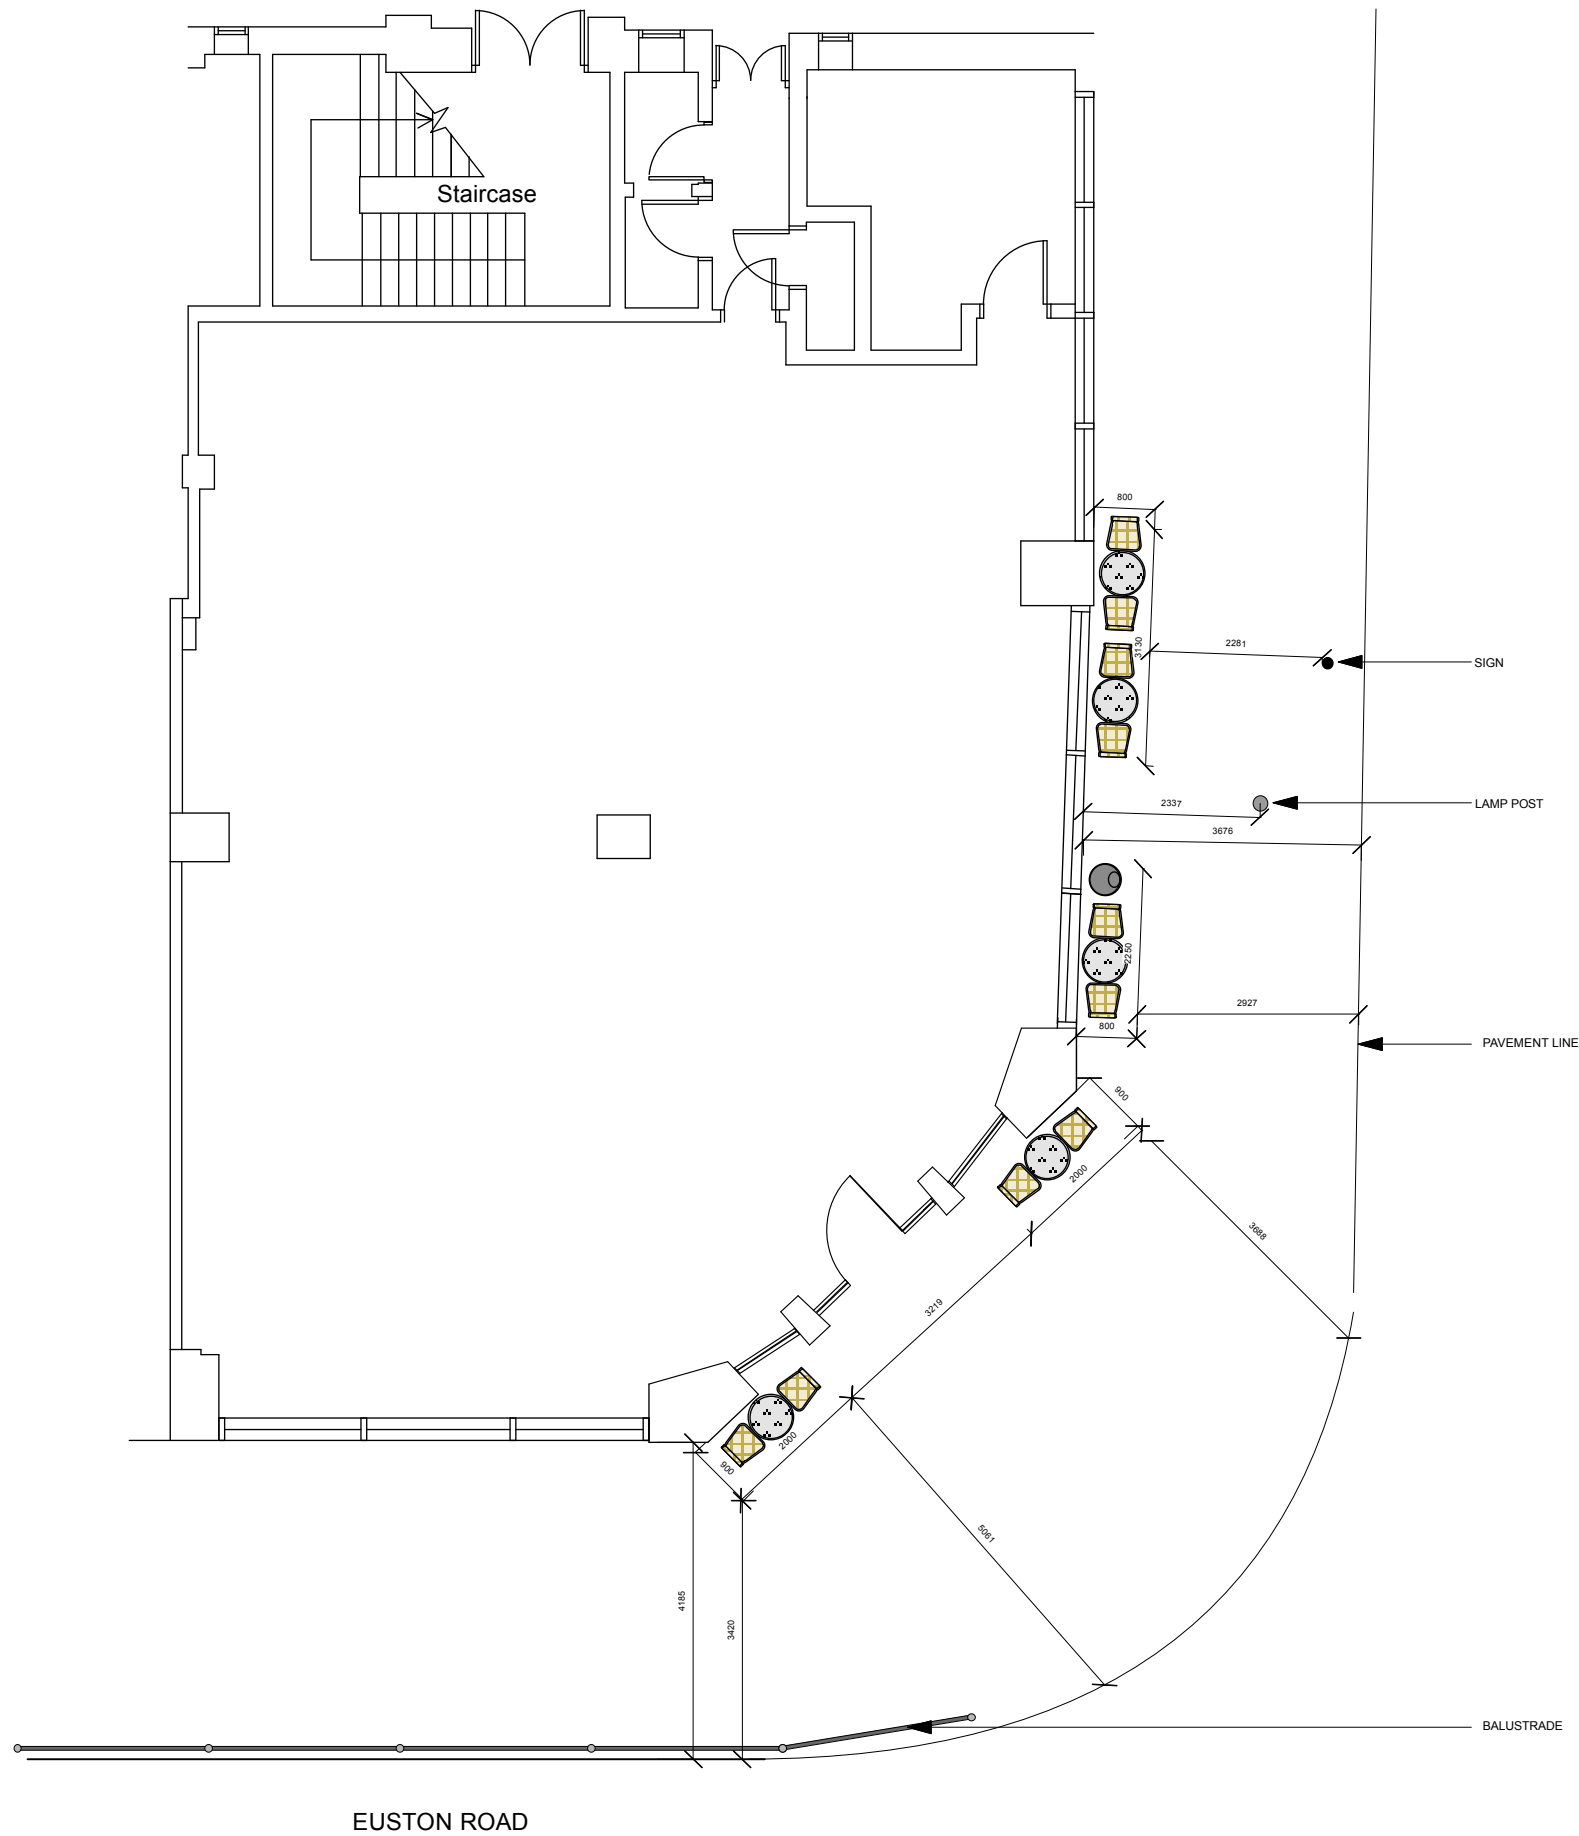

- Notes:**
- EXTERNAL SEATING QUANTITIES:-
SEATING COVERS = 16
EXTERNAL SEATING AREA 190 Sq. Ft
- 10NO. EXTERNAL SEATS, ALUMINUM BEIGE WEAVE CHAIR BY GROSVENOR FABRICATIONS LTD (Tel: 01279 814146)
 - 5NO. EXTERNAL TABLES, REF:- SD-203-03 FOR DETAILS
 - EXTERNAL SEATING BARRIERS, REF :- SD-204-02, SEE SIZES BELOW:-
 - no. 1500mm
 - no.POSTS & BASES
 - 1NO. BULLET BINS - SUPPLIED BY PRET

For Approval

★ **PRET A MANGER** ★
1 Hudson Place, London, SW1V 1PZ

Site: **Euston Road, London**

Title: External Furniture Layout

Rev: Date: Drawn By:

Dwg No. EUS-Pret-01

Date: 06.07.16	Revision:
Scale: 1:100 @ A3	Drawn By: LJB

THIS DRAWING IS NOT TO BE SCALED
Figured dimensions only to be used. This drawing is subject to and protected by the provision of the copyrights acts. Any discrepancies or queries to be notified immediately. All dimensions to be verified on site
© PRET A MANGER (EUROPE) LTD 2004