



Proposed Rear Garden Plan
Scale 1:50

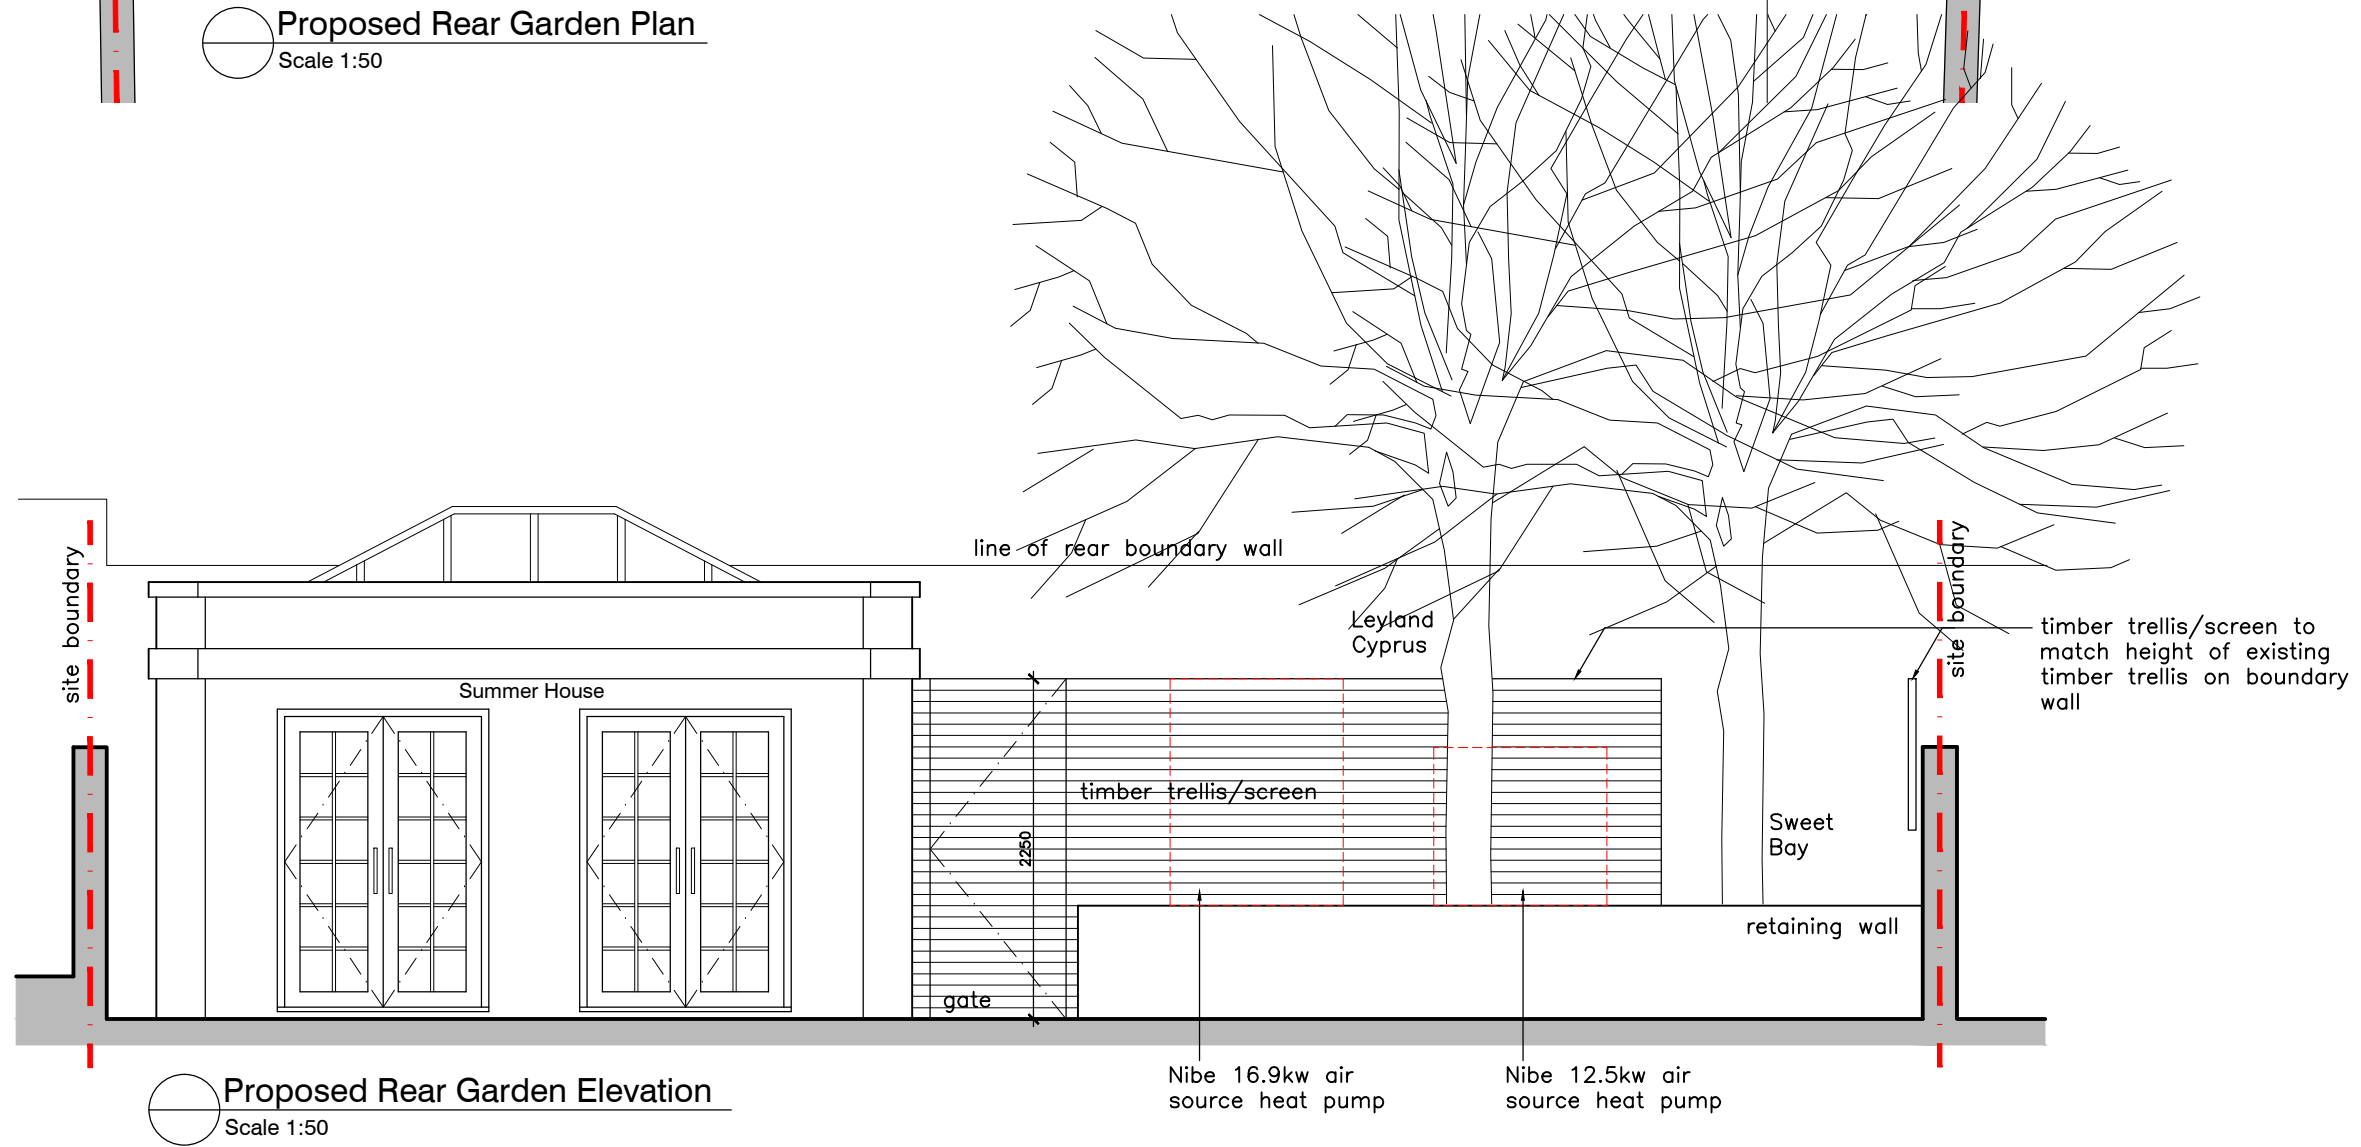

Proposed Rear Garden Elevation
Scale 1:50

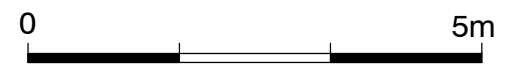

PLANNING
mackenzie wheeler
ARCHITECTS & DESIGNERS ☐ ☐ ☐
11-13 Bateman's Row, Shoreditch, London EC2A 3HH
T +44 (0)20 7739 8279 www.mackenziewheeler.co.uk

Client
JULIA ELMGREN
Project
47 QUEENS GROVE
ST. JOHN'S WOOD
LONDON NW8 6HH

Drawing
PROPOSED HEAT PUMPS
PLAN & ELEVATION

Drawing No.	Rev
1396-212	/

Scale	Size	Drawn	Date
1:50	A3	SA	JUNE 2021

ALL DIMENSIONS, SETTING OUT AND LEVELS MUST BE CHECKED ON SITE AND NOT
SCALED OFF THIS DRAWING BEFORE ORDERING AND STARTING WORK ON SITE
© MACKENZIE WHEELER