



01  
7011 Proposed Parapet Box Gutter  
1:5 @ A1

- New Brick on edge coping
- Existing Brickwork
- New Brickwork to match existing
- New Creasing Tiles
- New Stepped Lead Flashing
- New Single Ply Insulated Box Gutter
- New Brick on edge coping
- New Tiered Glazed Roof System SPG Heritage Profile
- New Purlin

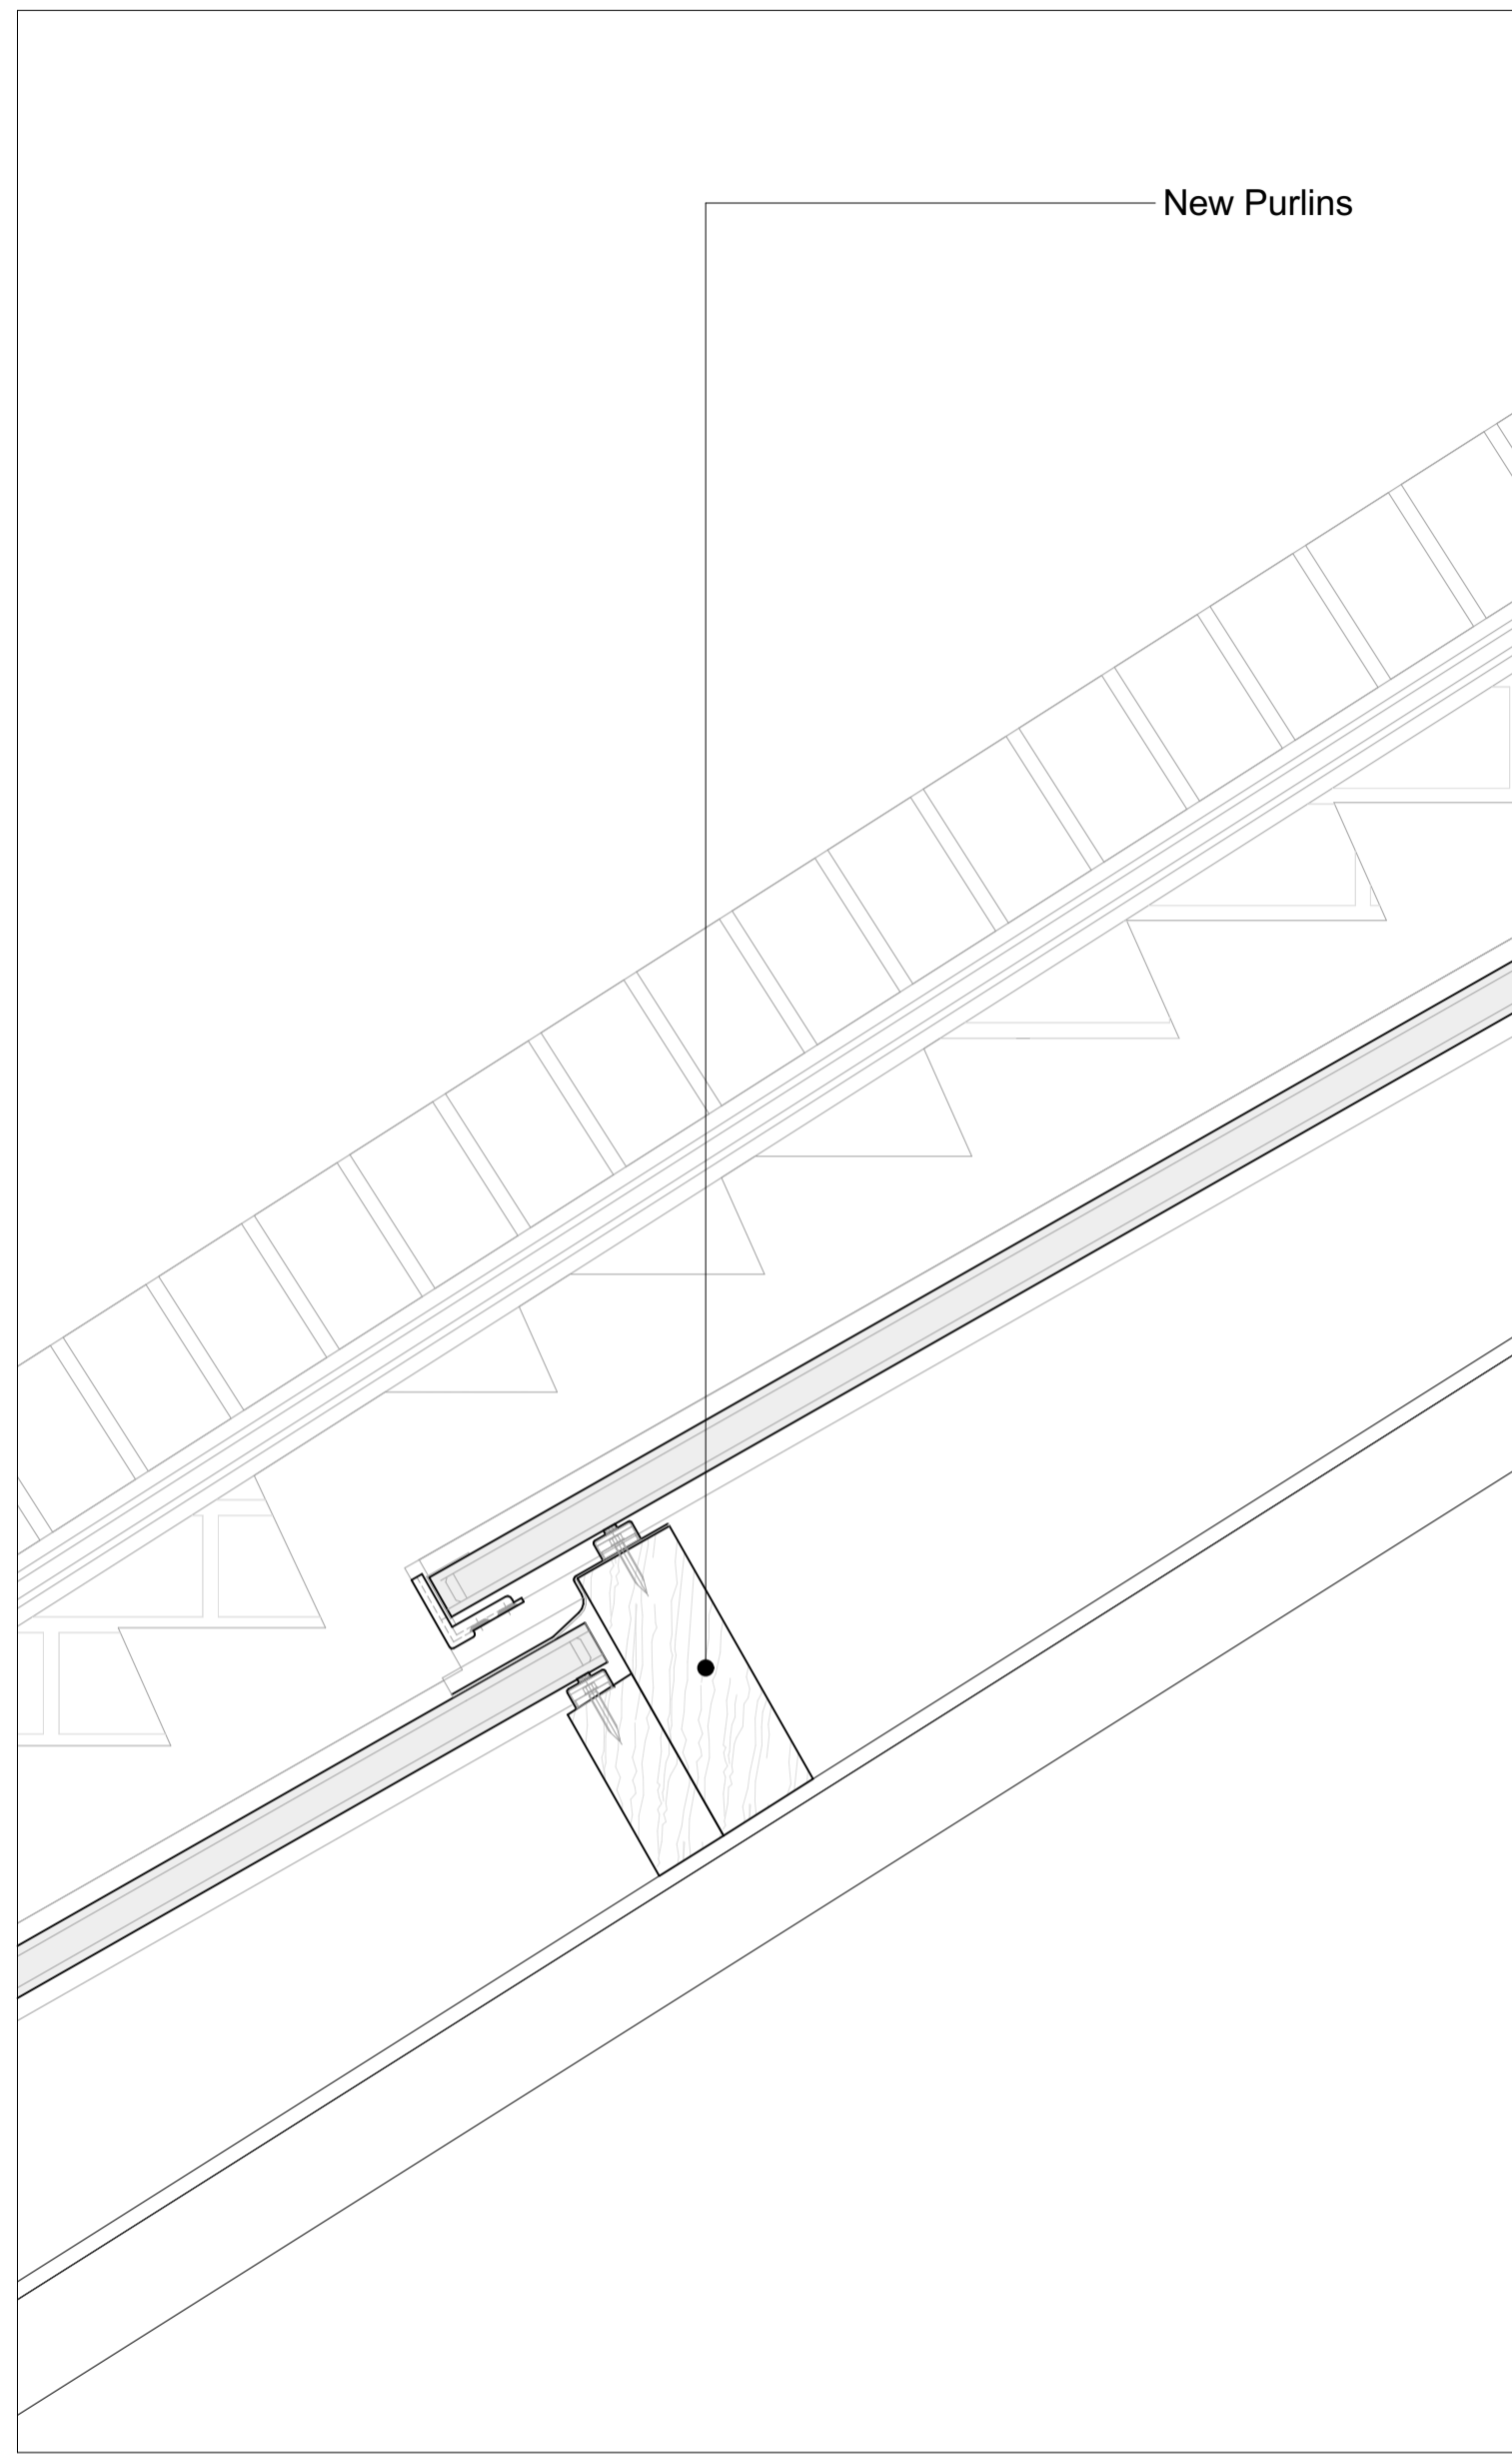


02  
7011 Proposed Typical Glazing Break  
1:5 @ A1

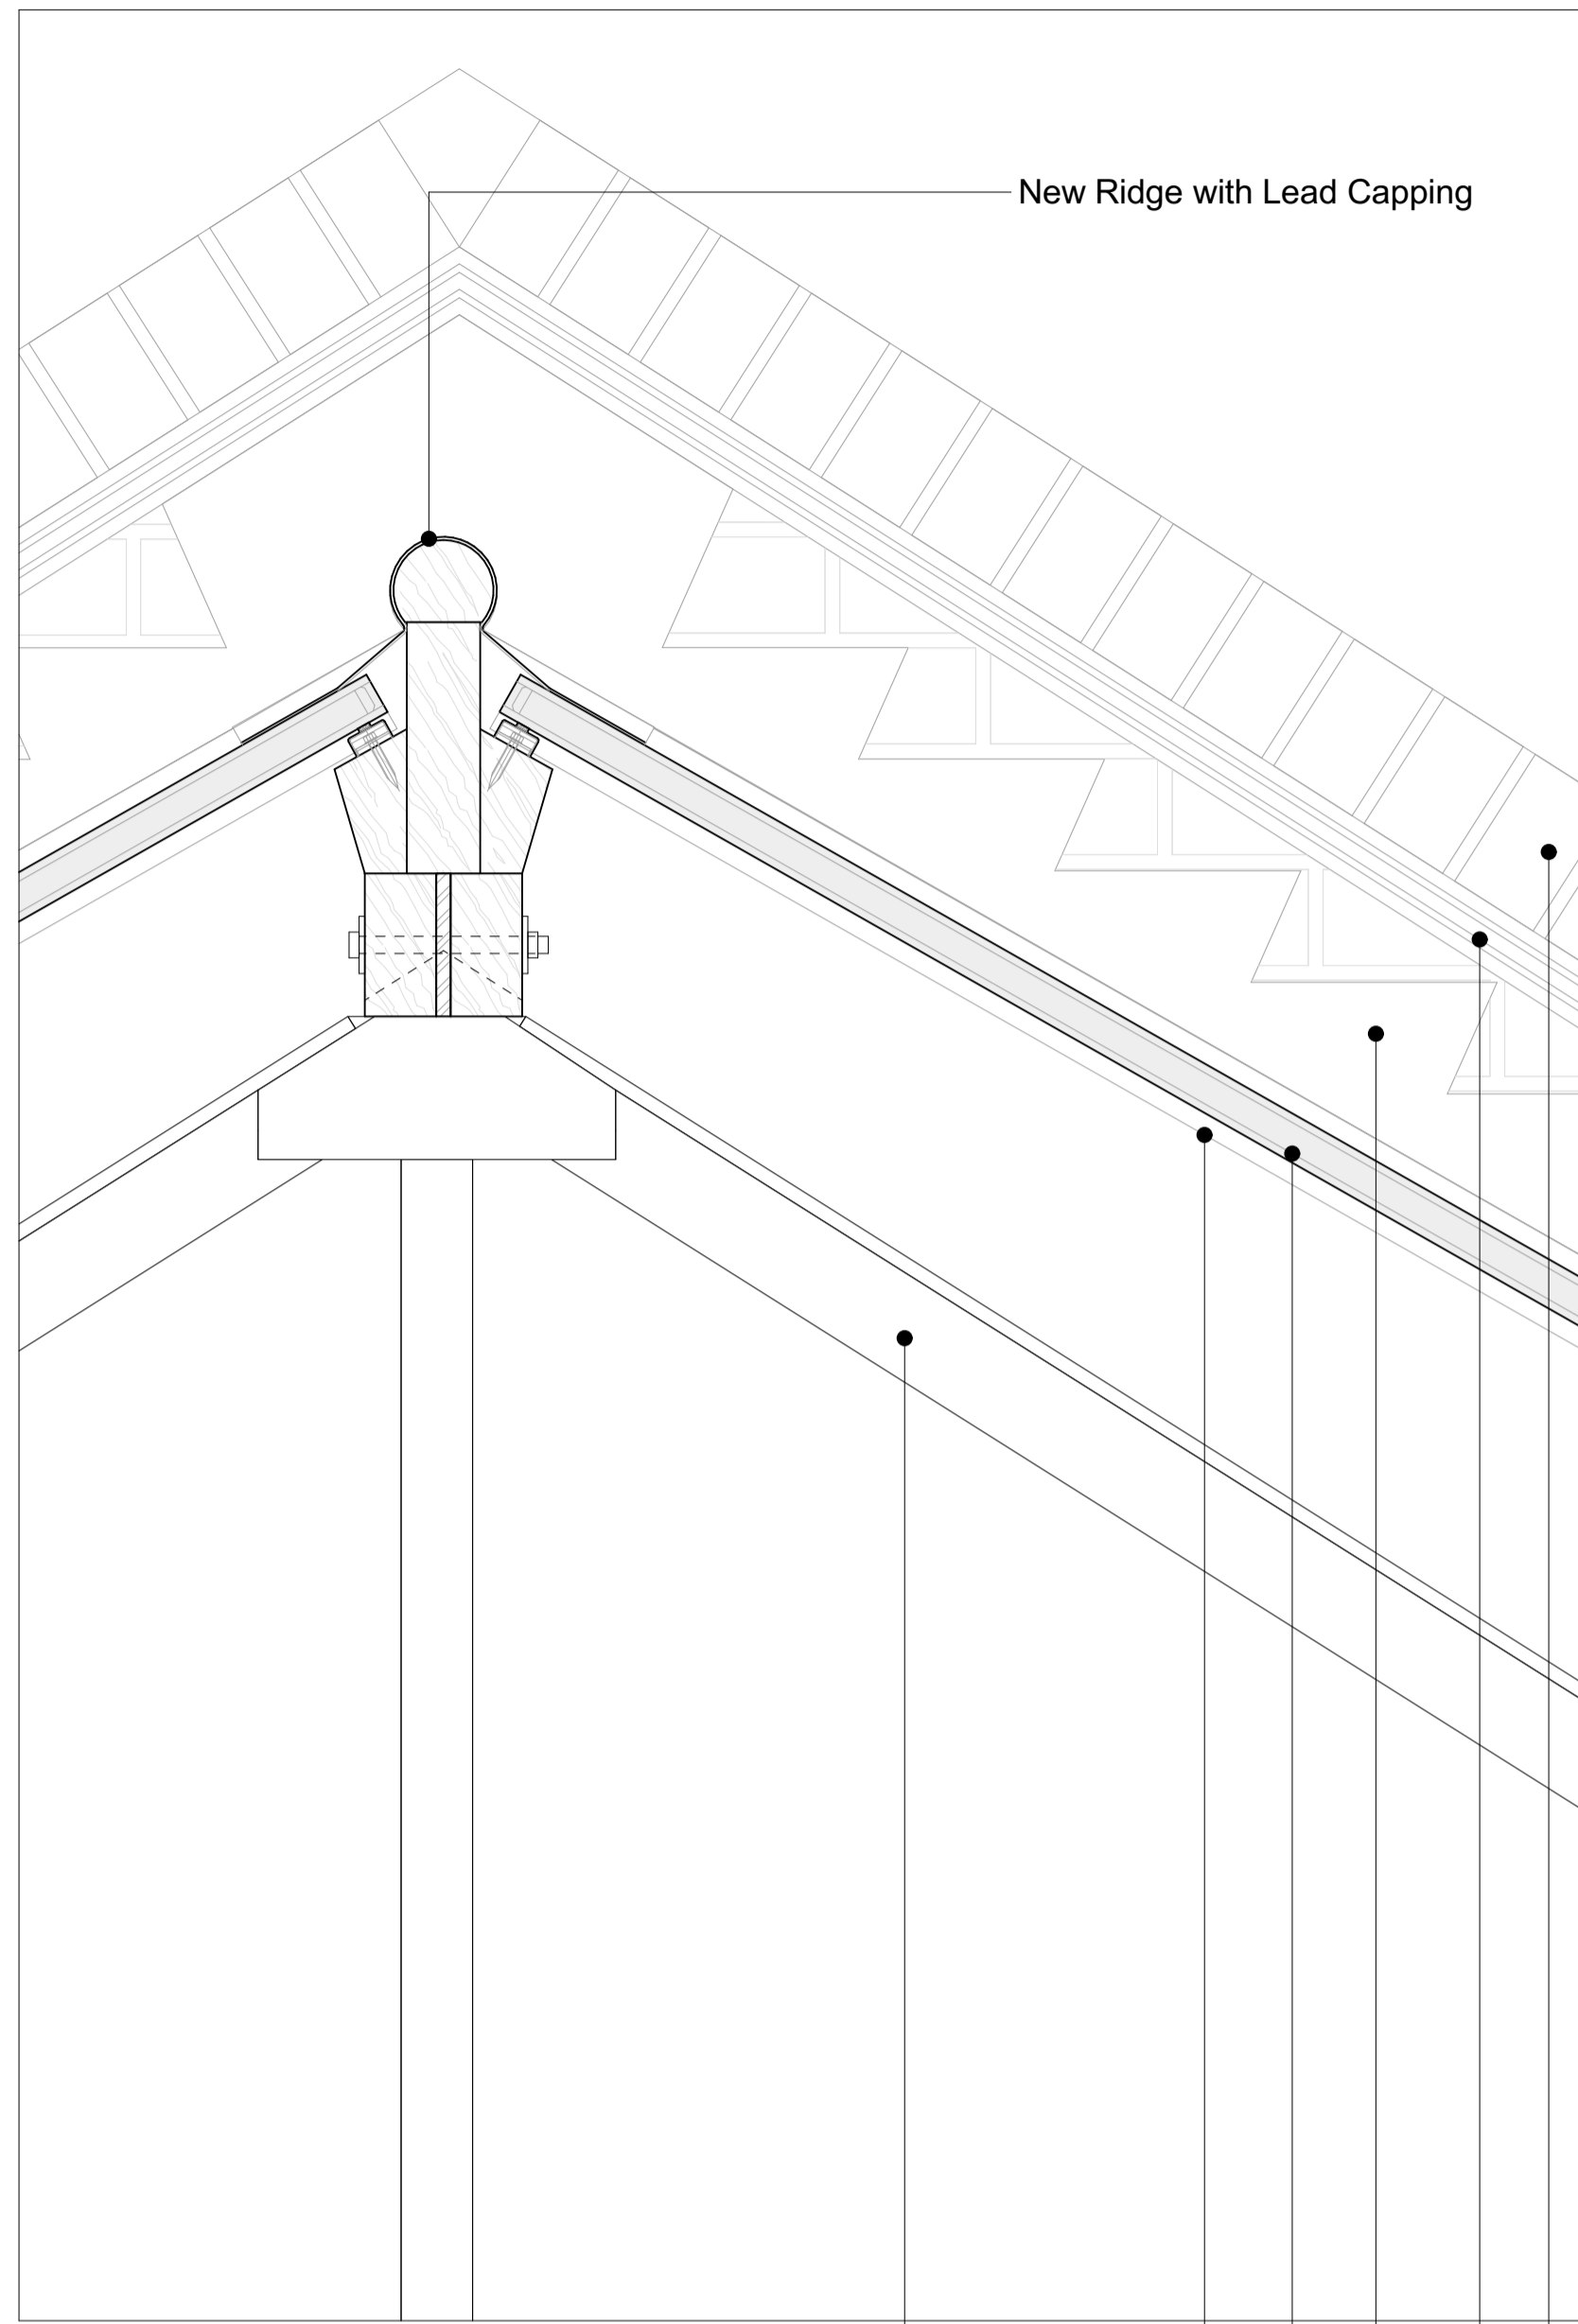

03  
7011 Proposed Ridge  
1:5 @ A1

- Existing Roof Structure
- New Tiered Glazed Roof System SPG Heritage Profile
- New Double Glazed IGU Centre Pane
- New Stepped Lead Flashing
- New Creasing Tiles
- New Brick on edge coping

- NOTES**
1. This drawing remains the copyright of Chapman Architects. Do not copy, transfer or re-assign this drawing in digital or hardcopy format to a third party without written consent of Chapman Architects.
  2. Do not scale from drawings. Only use stated dimensions. Check all dimensions on site and please report any discrepancies to architect.
  3. Drawings to be read in conjunction with other consultant's drawings and specifications.
  4. The Consultant shall not in the carrying out of its Services offer fire safety advice. All fire safety advice will be taken from a fire engineer engaged directly by the client.

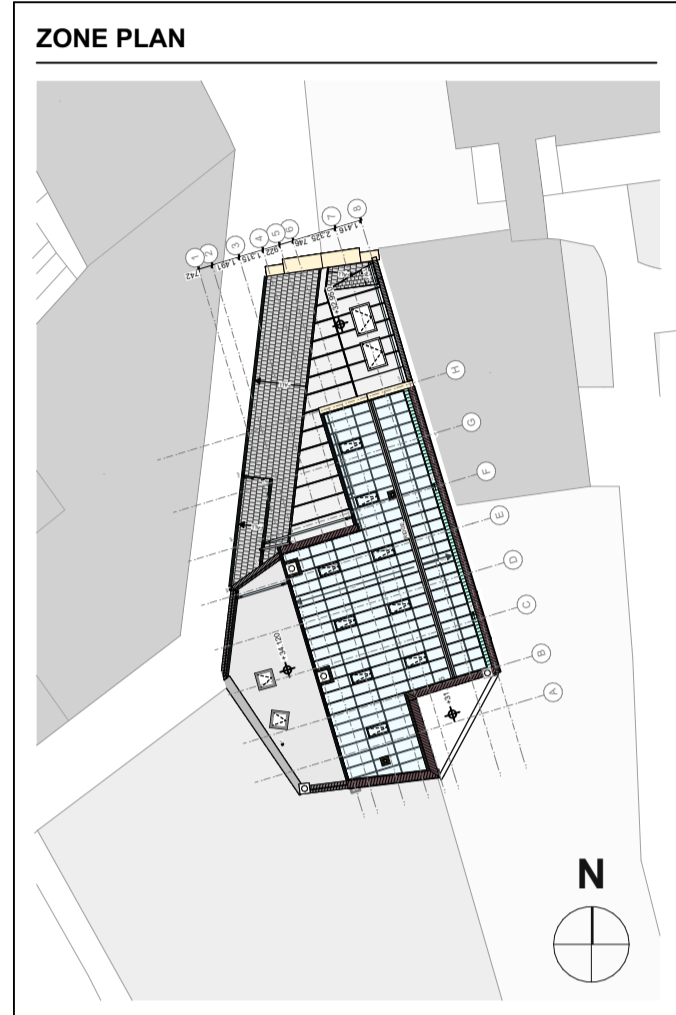

**KEY**

--	--	--	--	--	--

P02	Planning Submission - Amended	SL	CN	13.09.23
P01	Planning Submission	ID	AB	05.06.23
rev	description	drawn	checked	date

**FLITCROFT STREET**  
**1 - 5 FLITCROFT STREET, LONDON**

**Roof Details**

project ref	scale(s)	original paper size				
1907	1:5	A1				
name :						
project	originator	volume	level	type	role	number
FLITC	CA	00	ZZ	DR	A	7011
status : suitability description :						
<b>D5</b> SUITABLE FOR PLANNING						
revision : revision description :						
<b>P02</b>						