


01 Proposed Glazed Opening
7012 1:5 @ A1

- New Brick-on-edge coping
- New Creasing Tiles
- New Brickwork to match existing
- New Double Glazed IGU Openable Skylight SPG Heritage Profile
- New Stepped Lead Flashing
- Existing Roof Structure
- New Tiered Glazed Roof System SPG Heritage Profile

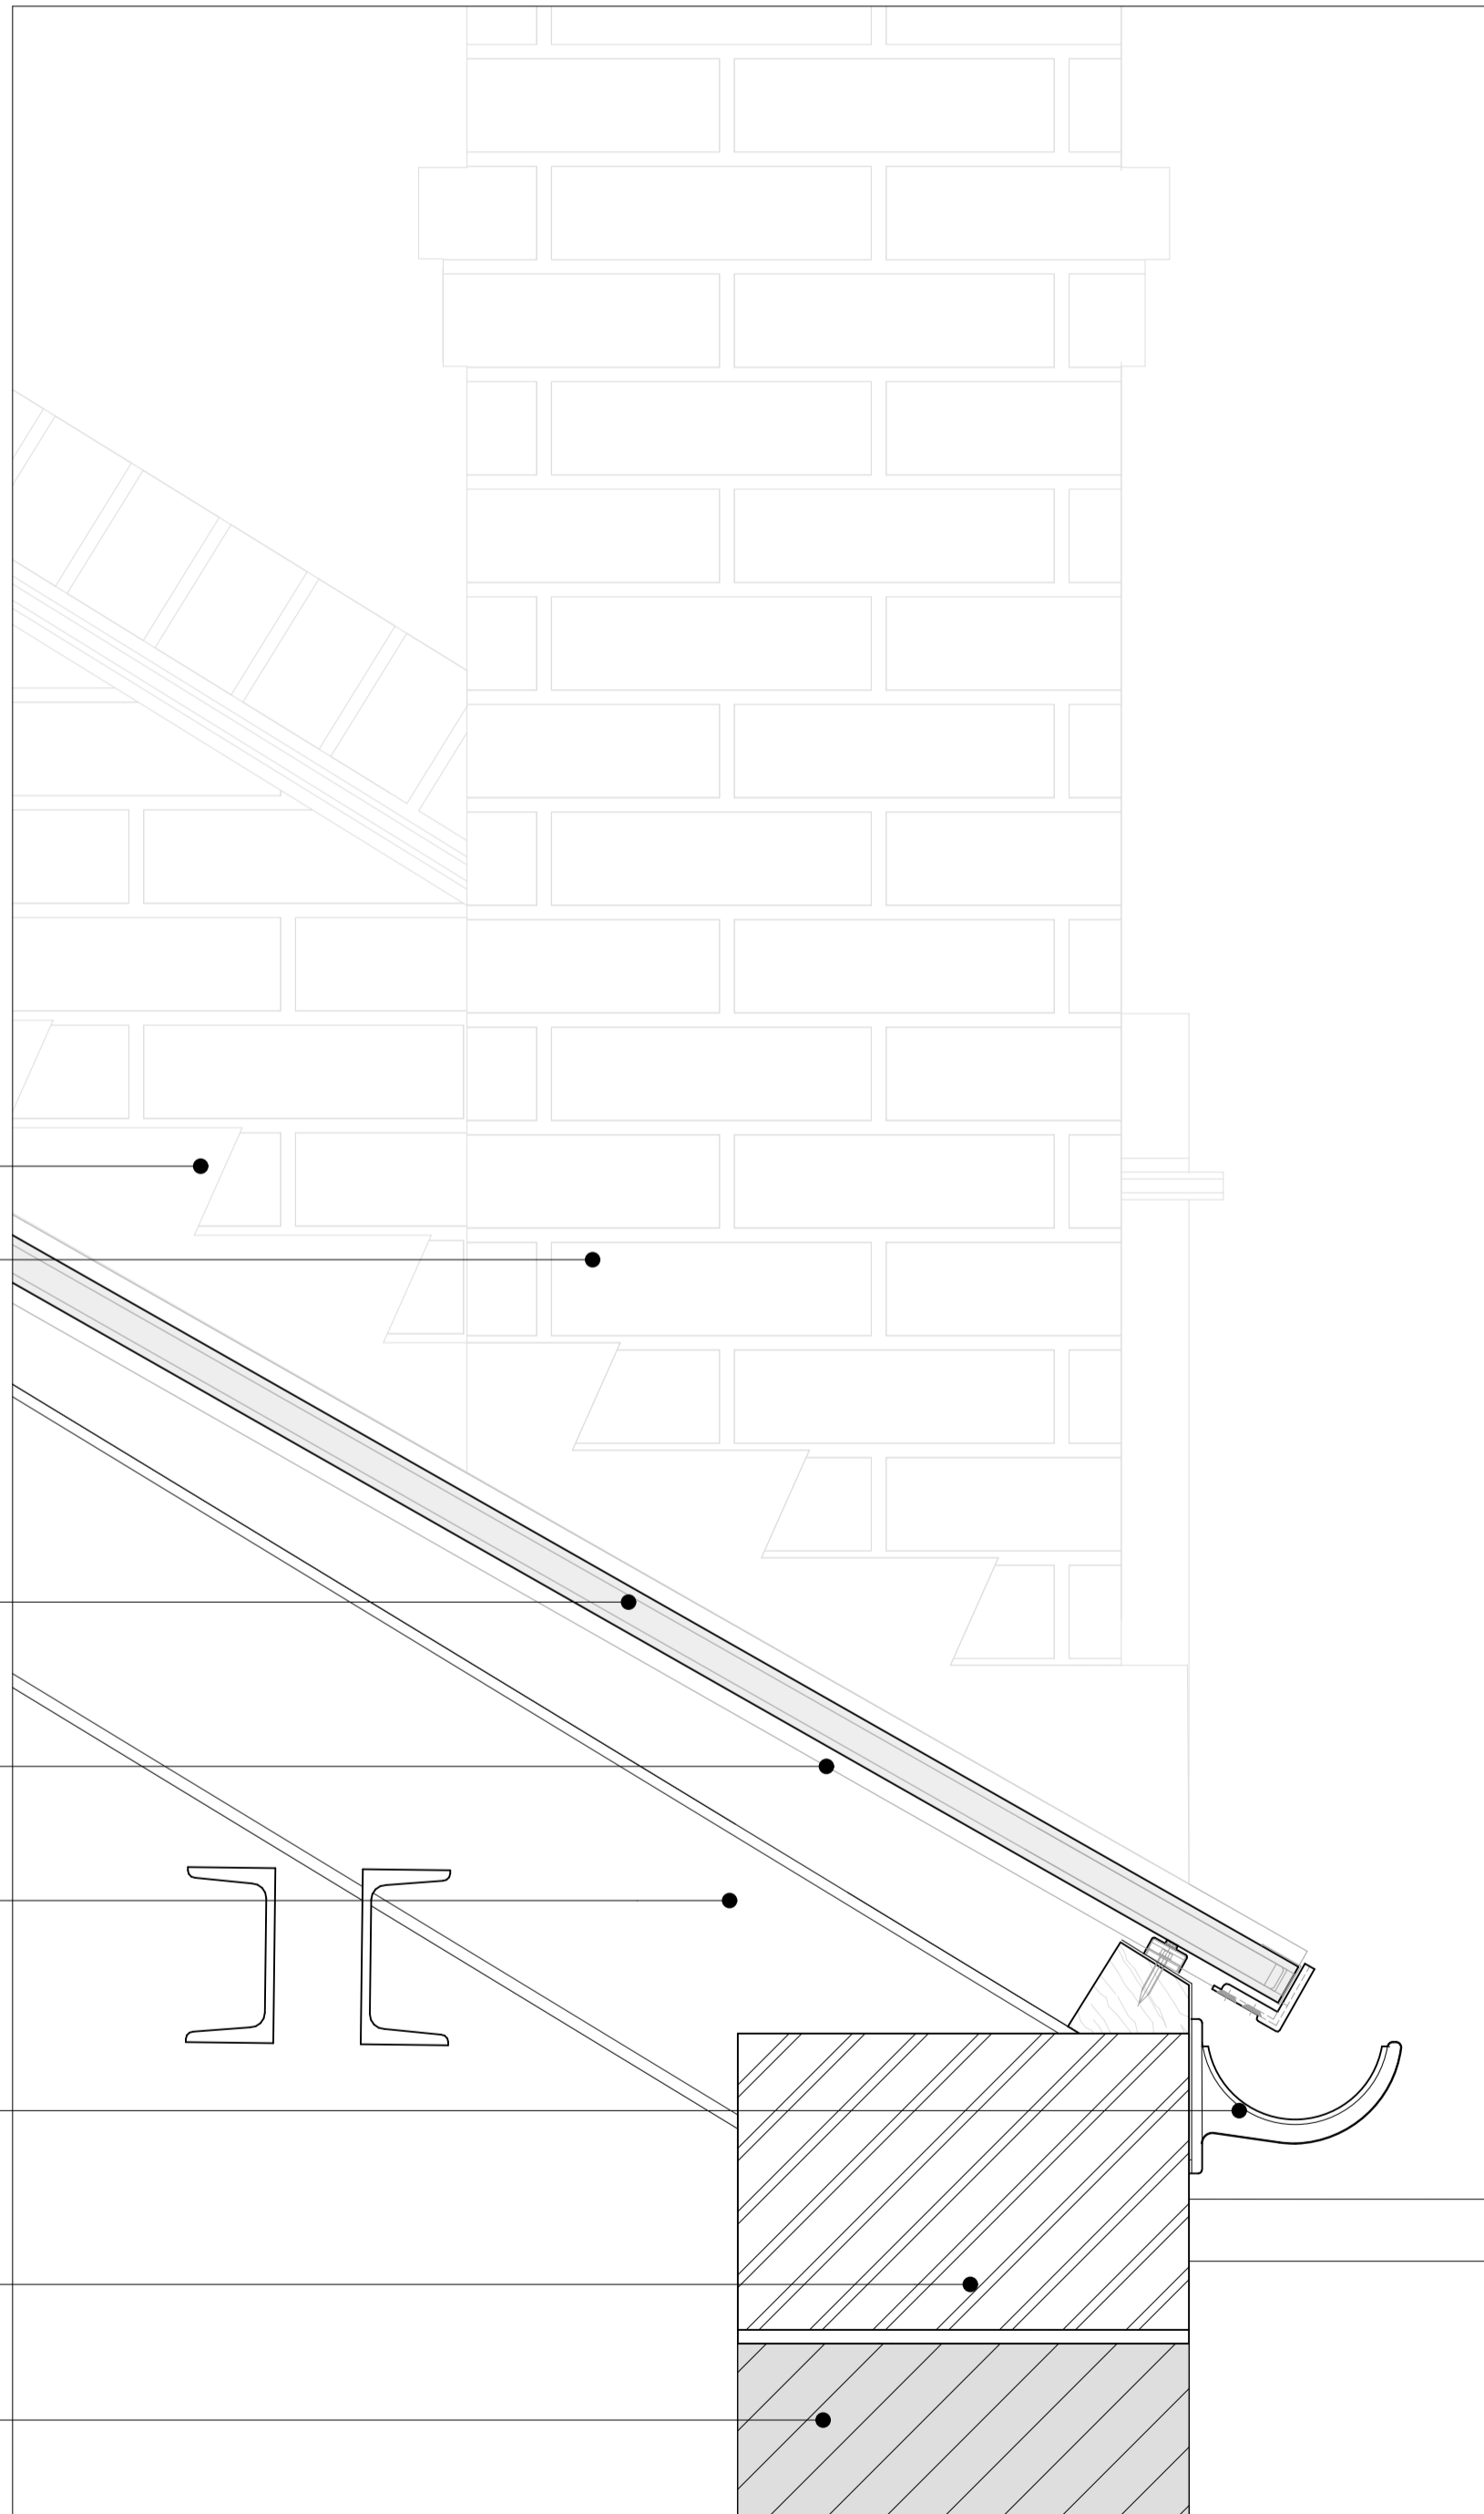


- New Stepped Lead Flashing
- Existing Brickwork
- New Double Glazed IGU Centre Pane SPG Heritage Profile
- New Tiered Glazed Roof System
- Existing Roof Structure
- New Heritage Aluminium Cast gutter
- New Brickwork to match existing
- Existing Brickwork

02 Proposed Eaves
7012 1:5 @ A1

NOTES

1. This drawing remains the copyright of Chapman Architects. Do not copy, transfer or re-assign this drawing in digital or hardcopy format to a third party without written consent of Chapman Architects.
2. Do not scale from drawings. Only use stated dimensions. Check all dimensions on site and please report any discrepancies to architect.
3. Drawings to be read in conjunction with other consultant's drawings and specifications.
4. The Consultant shall not in the carrying out of its Services offer fire safety advice. All fire safety advice will be taken from a fire engineer engaged directly by the client.

ZONE PLAN

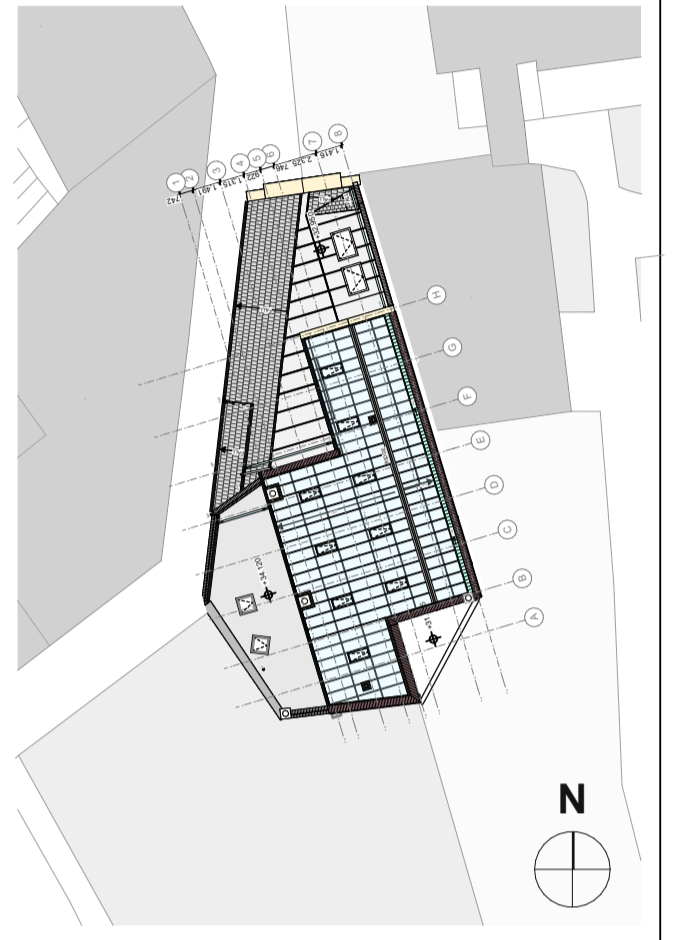

KEY

rev	description	drawn	checked	date

project ref	scale(s)	original paper size
1907	1:5	A1

project	originator	volume	level	type	role	number
FLITC	CA	00	ZZ	DR	A	7012

FLITCROFT STREET
1 - 5 FLITCROFT STREET, LONDON

Roof Details

project ref	scale(s)	original paper size
1907	1:5	A1

name :
project : originator : volume : level : type : role : number

status : suitability description :
D5 SUITABLE FOR PLANNING

revision : revision description :
P02