


Written dimensions to be taken in preference to scaled dimensions. The Contractor is responsible for checking all dimensions before work starts.

All work is to be carried out to the requirements, and to the satisfaction of the Local Authority. These drawings are for planning purposes only.

Any discrepancies to be brought to the attention of 4D Planning Consultants immediately.

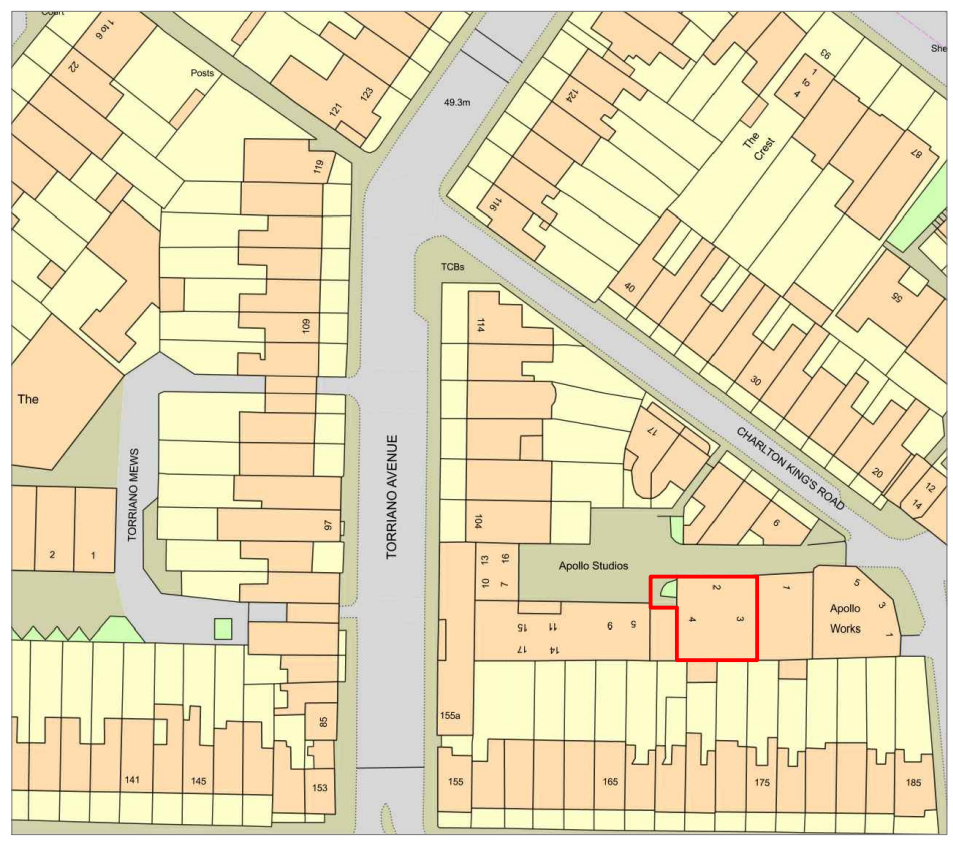


LOCATION PLAN

1 : 1250 @A3



	AREA
TOTAL SITE AREA	780 M ²
EXISTING RESIDENTIAL	N/A
EXISTING NON-RESIDENTIAL	188 M ²
RESIDENTIAL AREA LOST BY CHANGE OF USE OR DEMOLITION	N/A
NON-RESIDENTIAL AREA LOST BY CHANGE OF USE OR DEMOLITION	188 M ²
PROPOSED RESIDENTIAL	188 M ²
PROPOSED NON-RESIDENTIAL	N/A
NET ADDITIONAL AREA	N/A

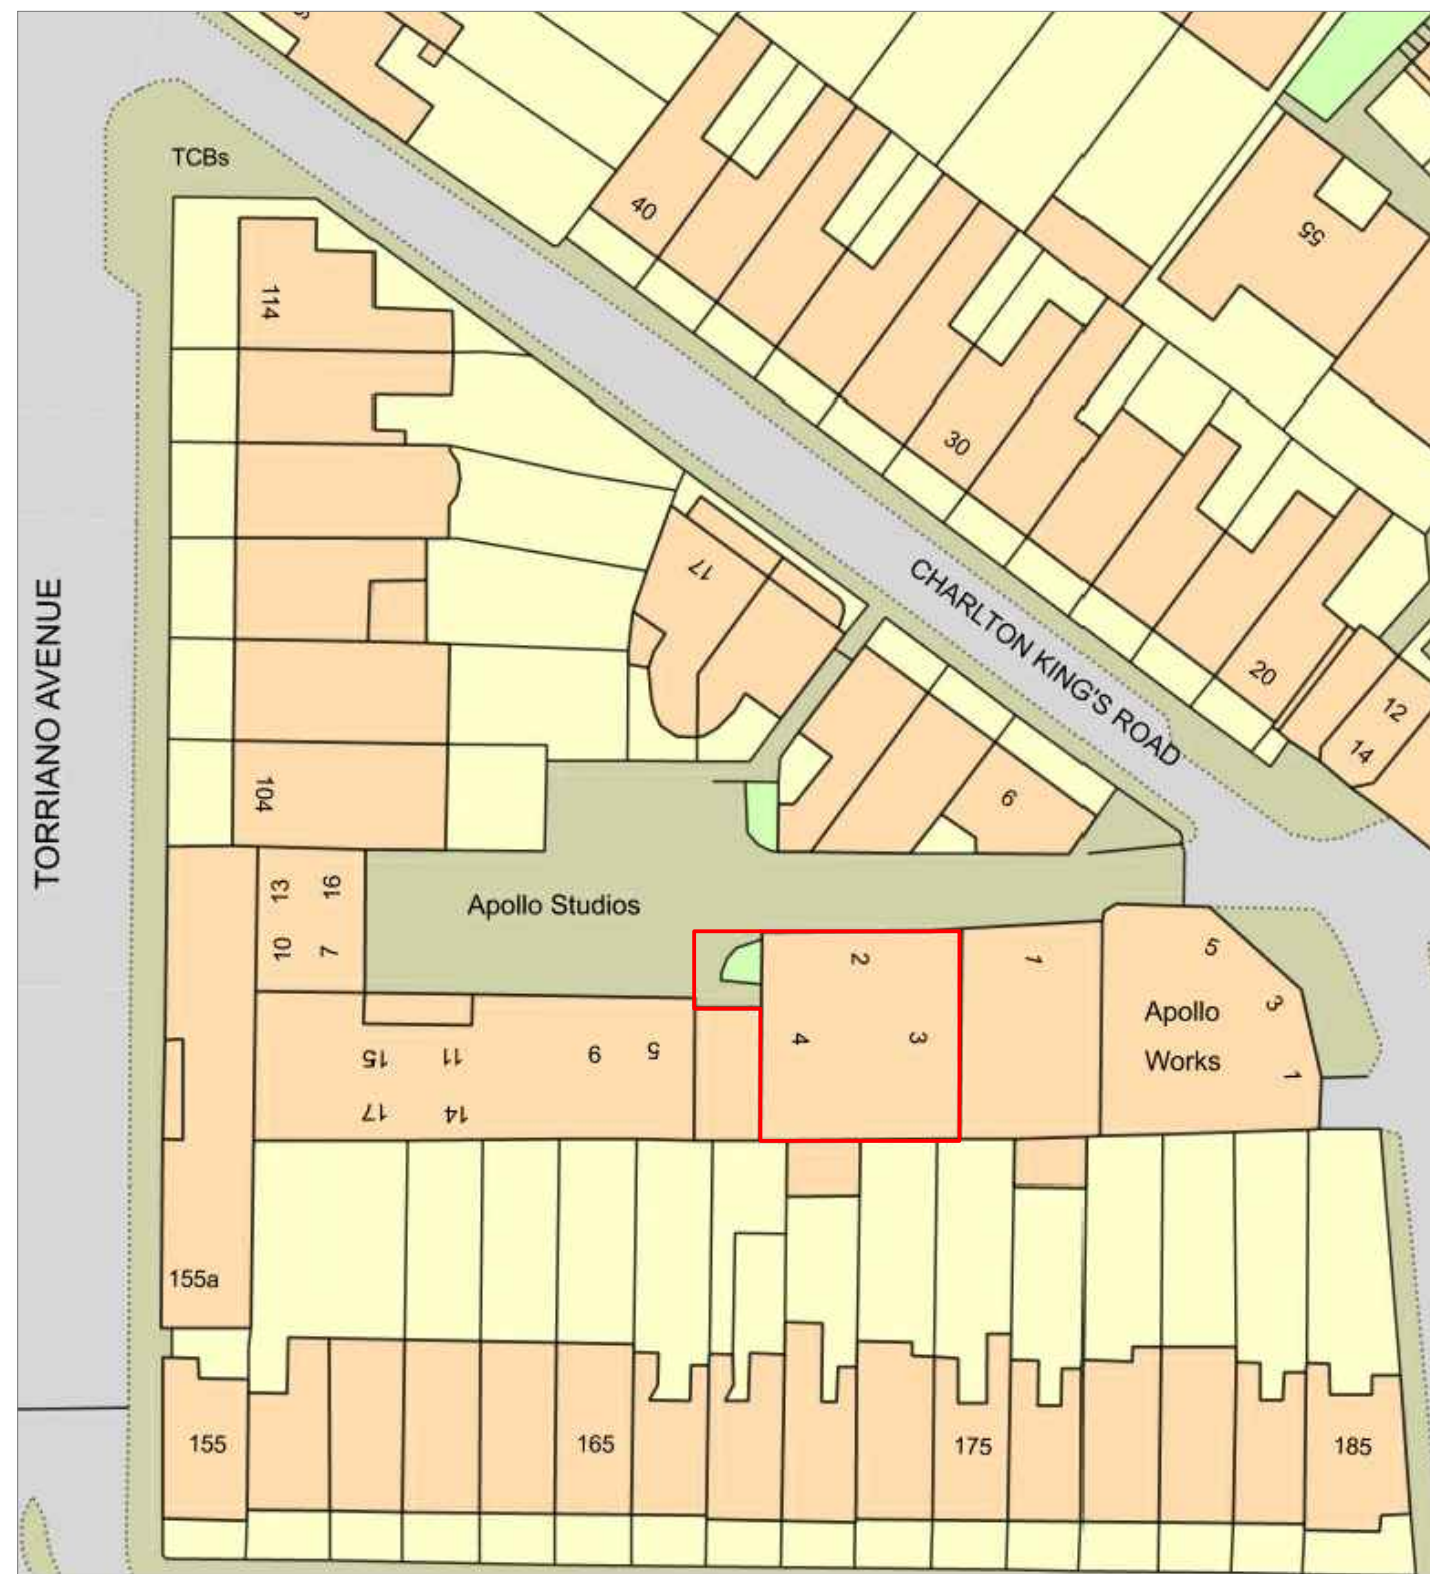

BLOCK PLAN

1 : 500 @A3



Description

Rev	Date	Description	by	chk



Architecture | Town Planning

T: 0203 1500 183 www.GetMePlanning.com

www.GetMePlanning.com

Client
Mr Mark Stroomer

Project
Unit 4, Apollo Studios, Charlton Kings Road, London, NW5 2SW

Title
BLOCK AND LOCATION PLANS

Date: 09.04.2022	Rev:
Scale: AS INDICATED	Rev A
Drawing No.4D-250 E 01	12.09.23
Drawn by : MAX	