
PLANNING

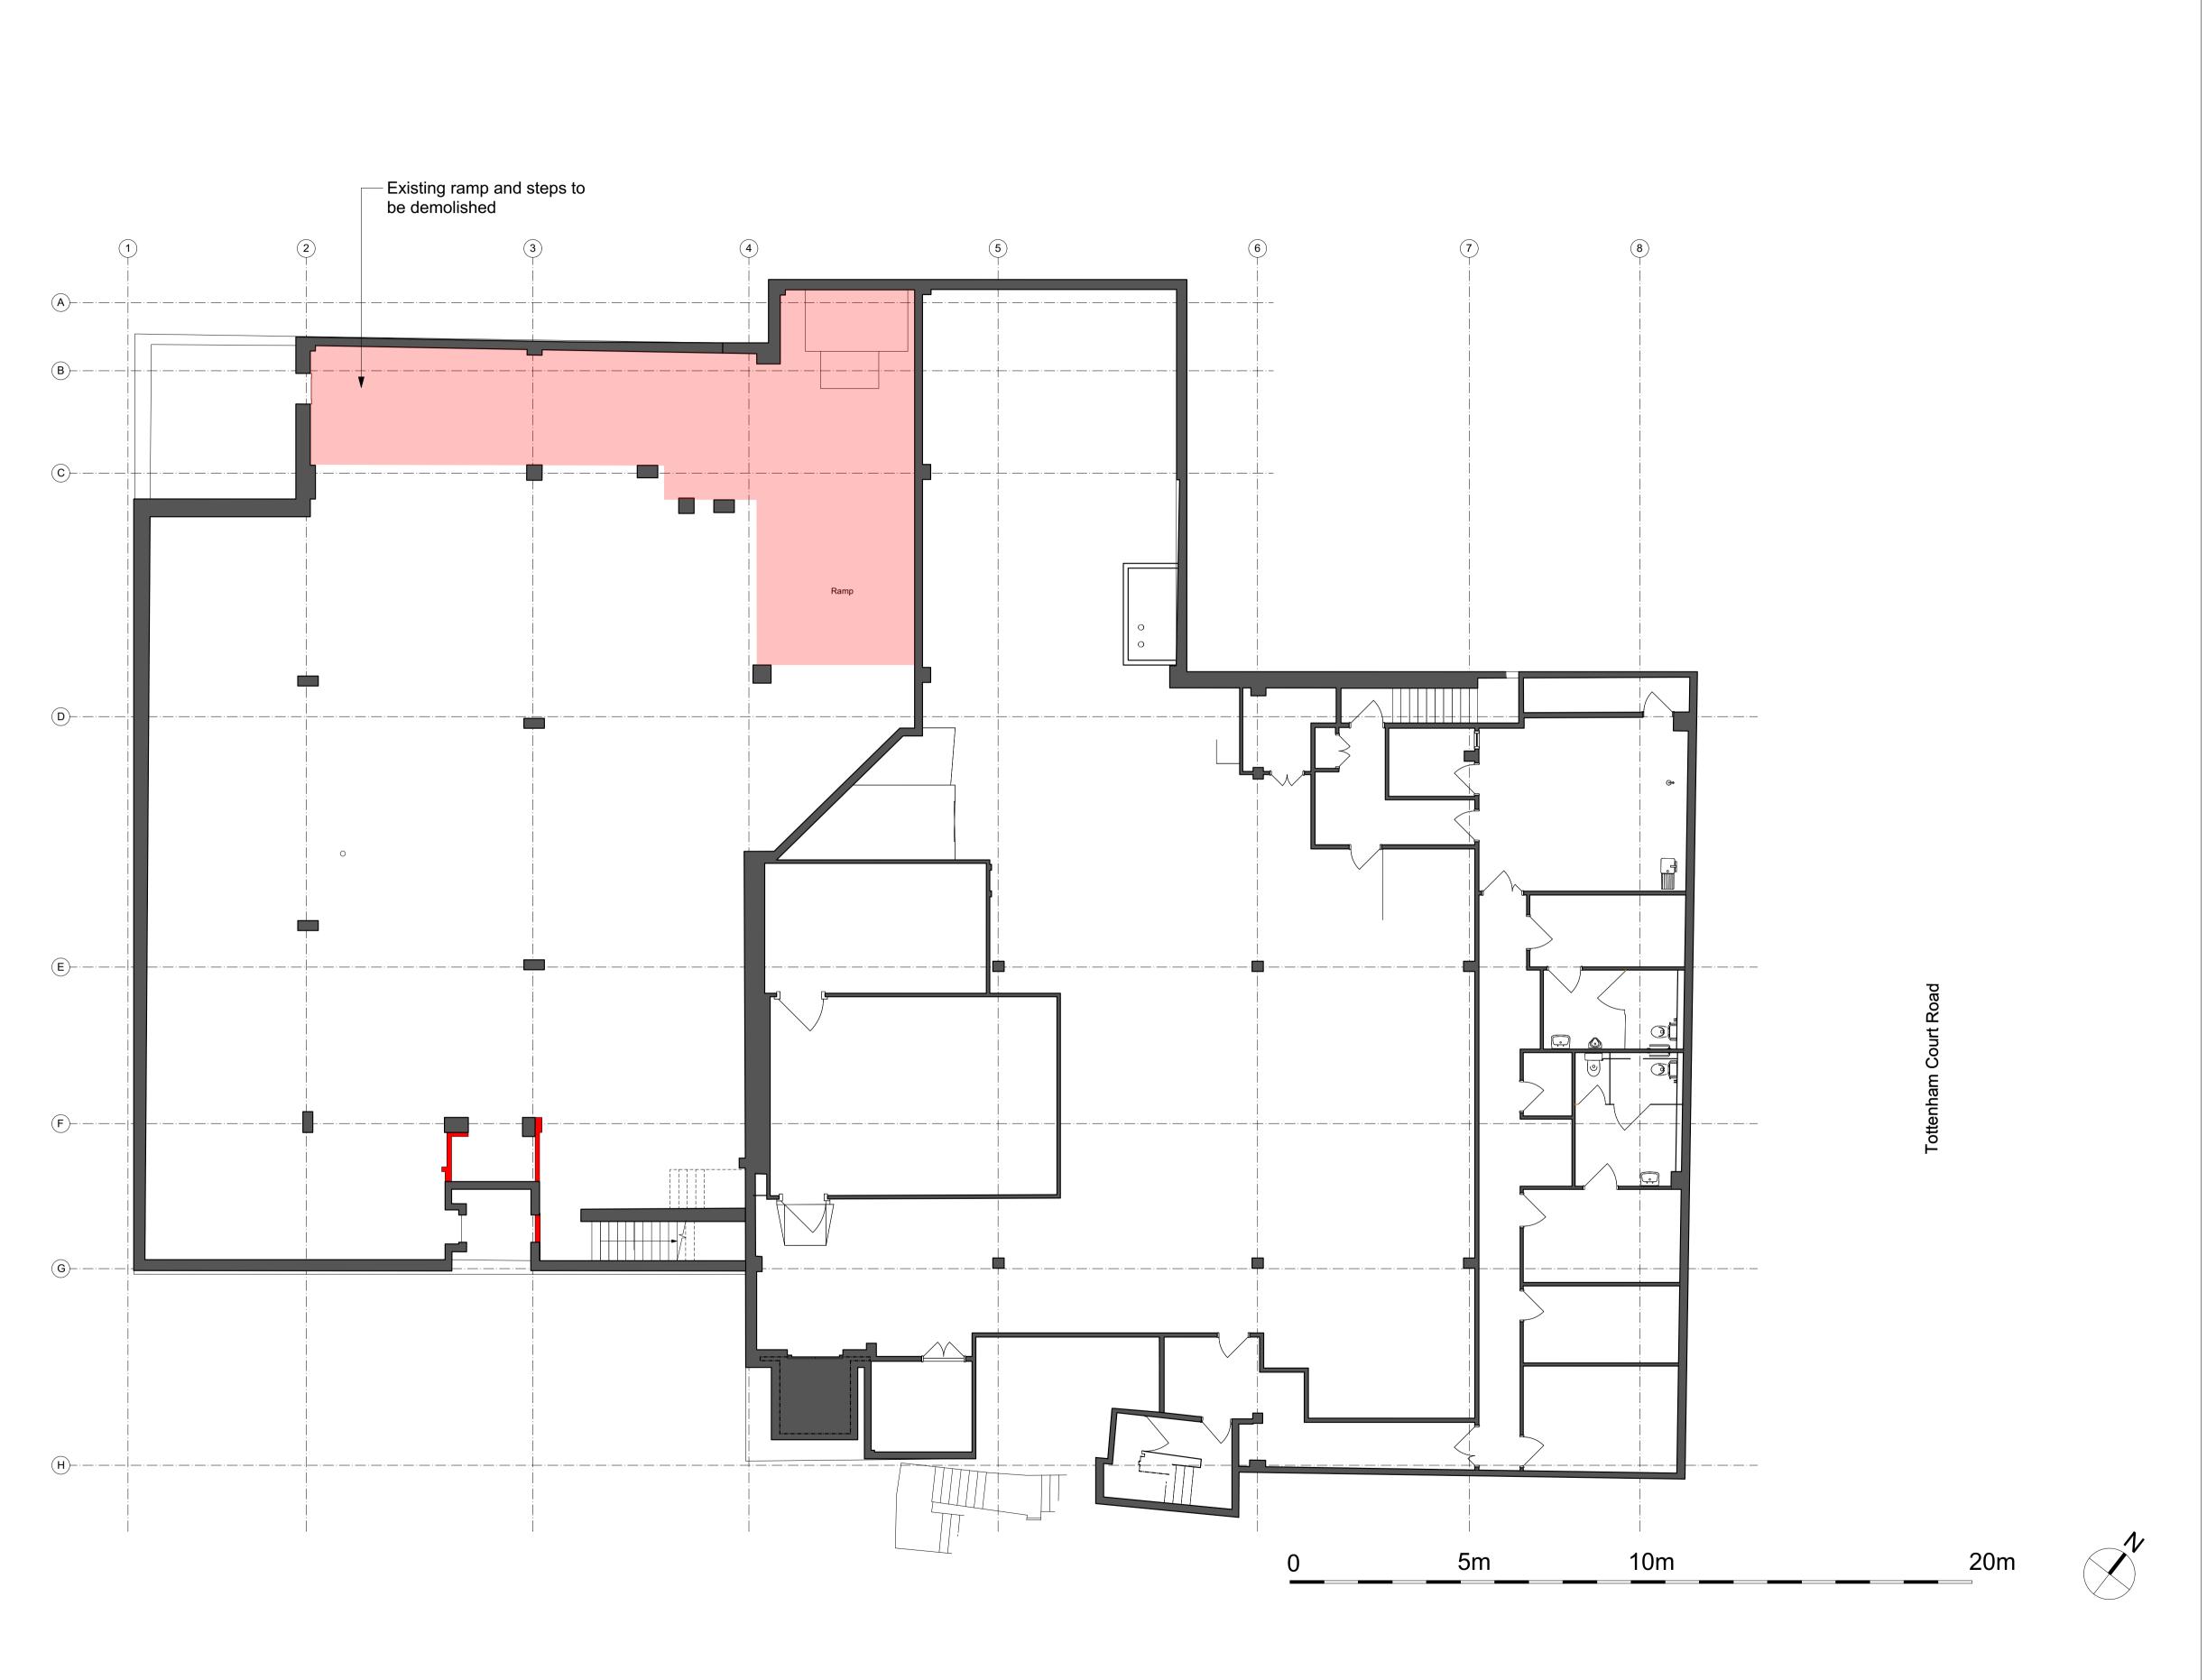

Existing slab/ramp to be demolished

Existing elements to be demolished

1 Basement Demolition Plan Scale: 1:100

| All dimensions to be checked on site prior to commencement of any works, and/or preparation of any shop drawings. | Revision | Date | Amendment |
|---|----------|------------|---------------------------------|
| | PL1 | 29/08/2023 | Issued for Planning Application |
| Sizes of and dimensions to any structural or services elements are indicative only. See structural and service engineers drawings for actual sizes / dimensions. | | | |
| This drawing to be read in conjunction with all other Architect's drawings, specifications and other Consultants' information. | | | |
| | | | |
| All proprietary systems shown on this drawing are to be installed strictly in accordance with the Manufacturers/Suppliers recommended details. | | | |
| Any discrepancies between information shown on this drawing and any other contract information or manufacturers/suppliers recommendations is to be brought to the attention of the Architect. | | | |
| | | | |

Stre

 \leq

| Date | | | Project 16-24 Whitfield Street | Job Ref. 430 | |
|--|-------------|------------------|-----------------------------------|-----------------|------|
| Scale 1:100 @A1 | Drawn DM | Check JN | Title Basement Demolition Plan | | hale |
| Status Client Ref PLANNING GH | | Client Ref GH | Drwg. no. 430(DE)099 | Rev. PL1 | arc |
| Hale Brown Architects Ltd. Unit 1.04, Edinburgh House, 170 Kennington Lane, London, SE11 5DP T: 020 3735 7442 E: mail@halebrown.com W: www.halebrown.com | | | | | |

