




- Existing elements to be demolished
- Existing murals to be carefully removed, safety stored and relocated to a suitable and agreed location in line with the Mural Relocation Plan

1 Existing North (Whitfield Street) elevation  
Scale: 1:100

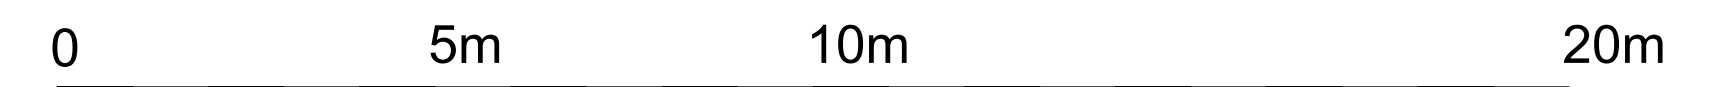

All dimensions to be checked on site prior to commencement of any works, and/or preparation of any shop drawings.  
Sizes and dimensions to any structural or services elements are indicative only. See structural and service engineers drawings for actual sizes / dimensions.  
This drawing to be read in conjunction with all other Architect's drawings, specifications and other Consultant's information.  
All proprietary systems shown on this drawing are to be installed strictly in accordance with the Manufacturer's/Suppliers recommended details.  
Any discrepancies between information shown on this drawing and any other contract information or manufacturer's/suppliers recommendations is to be brought to the attention of the Architect.

Revision	Date	Amendment
PL1	29/08/2023	Issued for Planning Application

Date	Mar 2023	Project	16-24 Whitfield Street	Job Ref.	430
Scale	1:100@A1	Drawn	DM	Check	MH
Status	PLANNING	Client Ref	430(DE)202	Drwg. no.	430(DE)202
Hale Brown Architects Ltd. Unit 1.04, Edinburgh House, 170 Kennington Lane, London, SE11 5DP		E: <a href="mailto:mail@halebrown.com">mail@halebrown.com</a>		W: <a href="http://www.halebrown.com">www.halebrown.com</a>	