
PLANNING



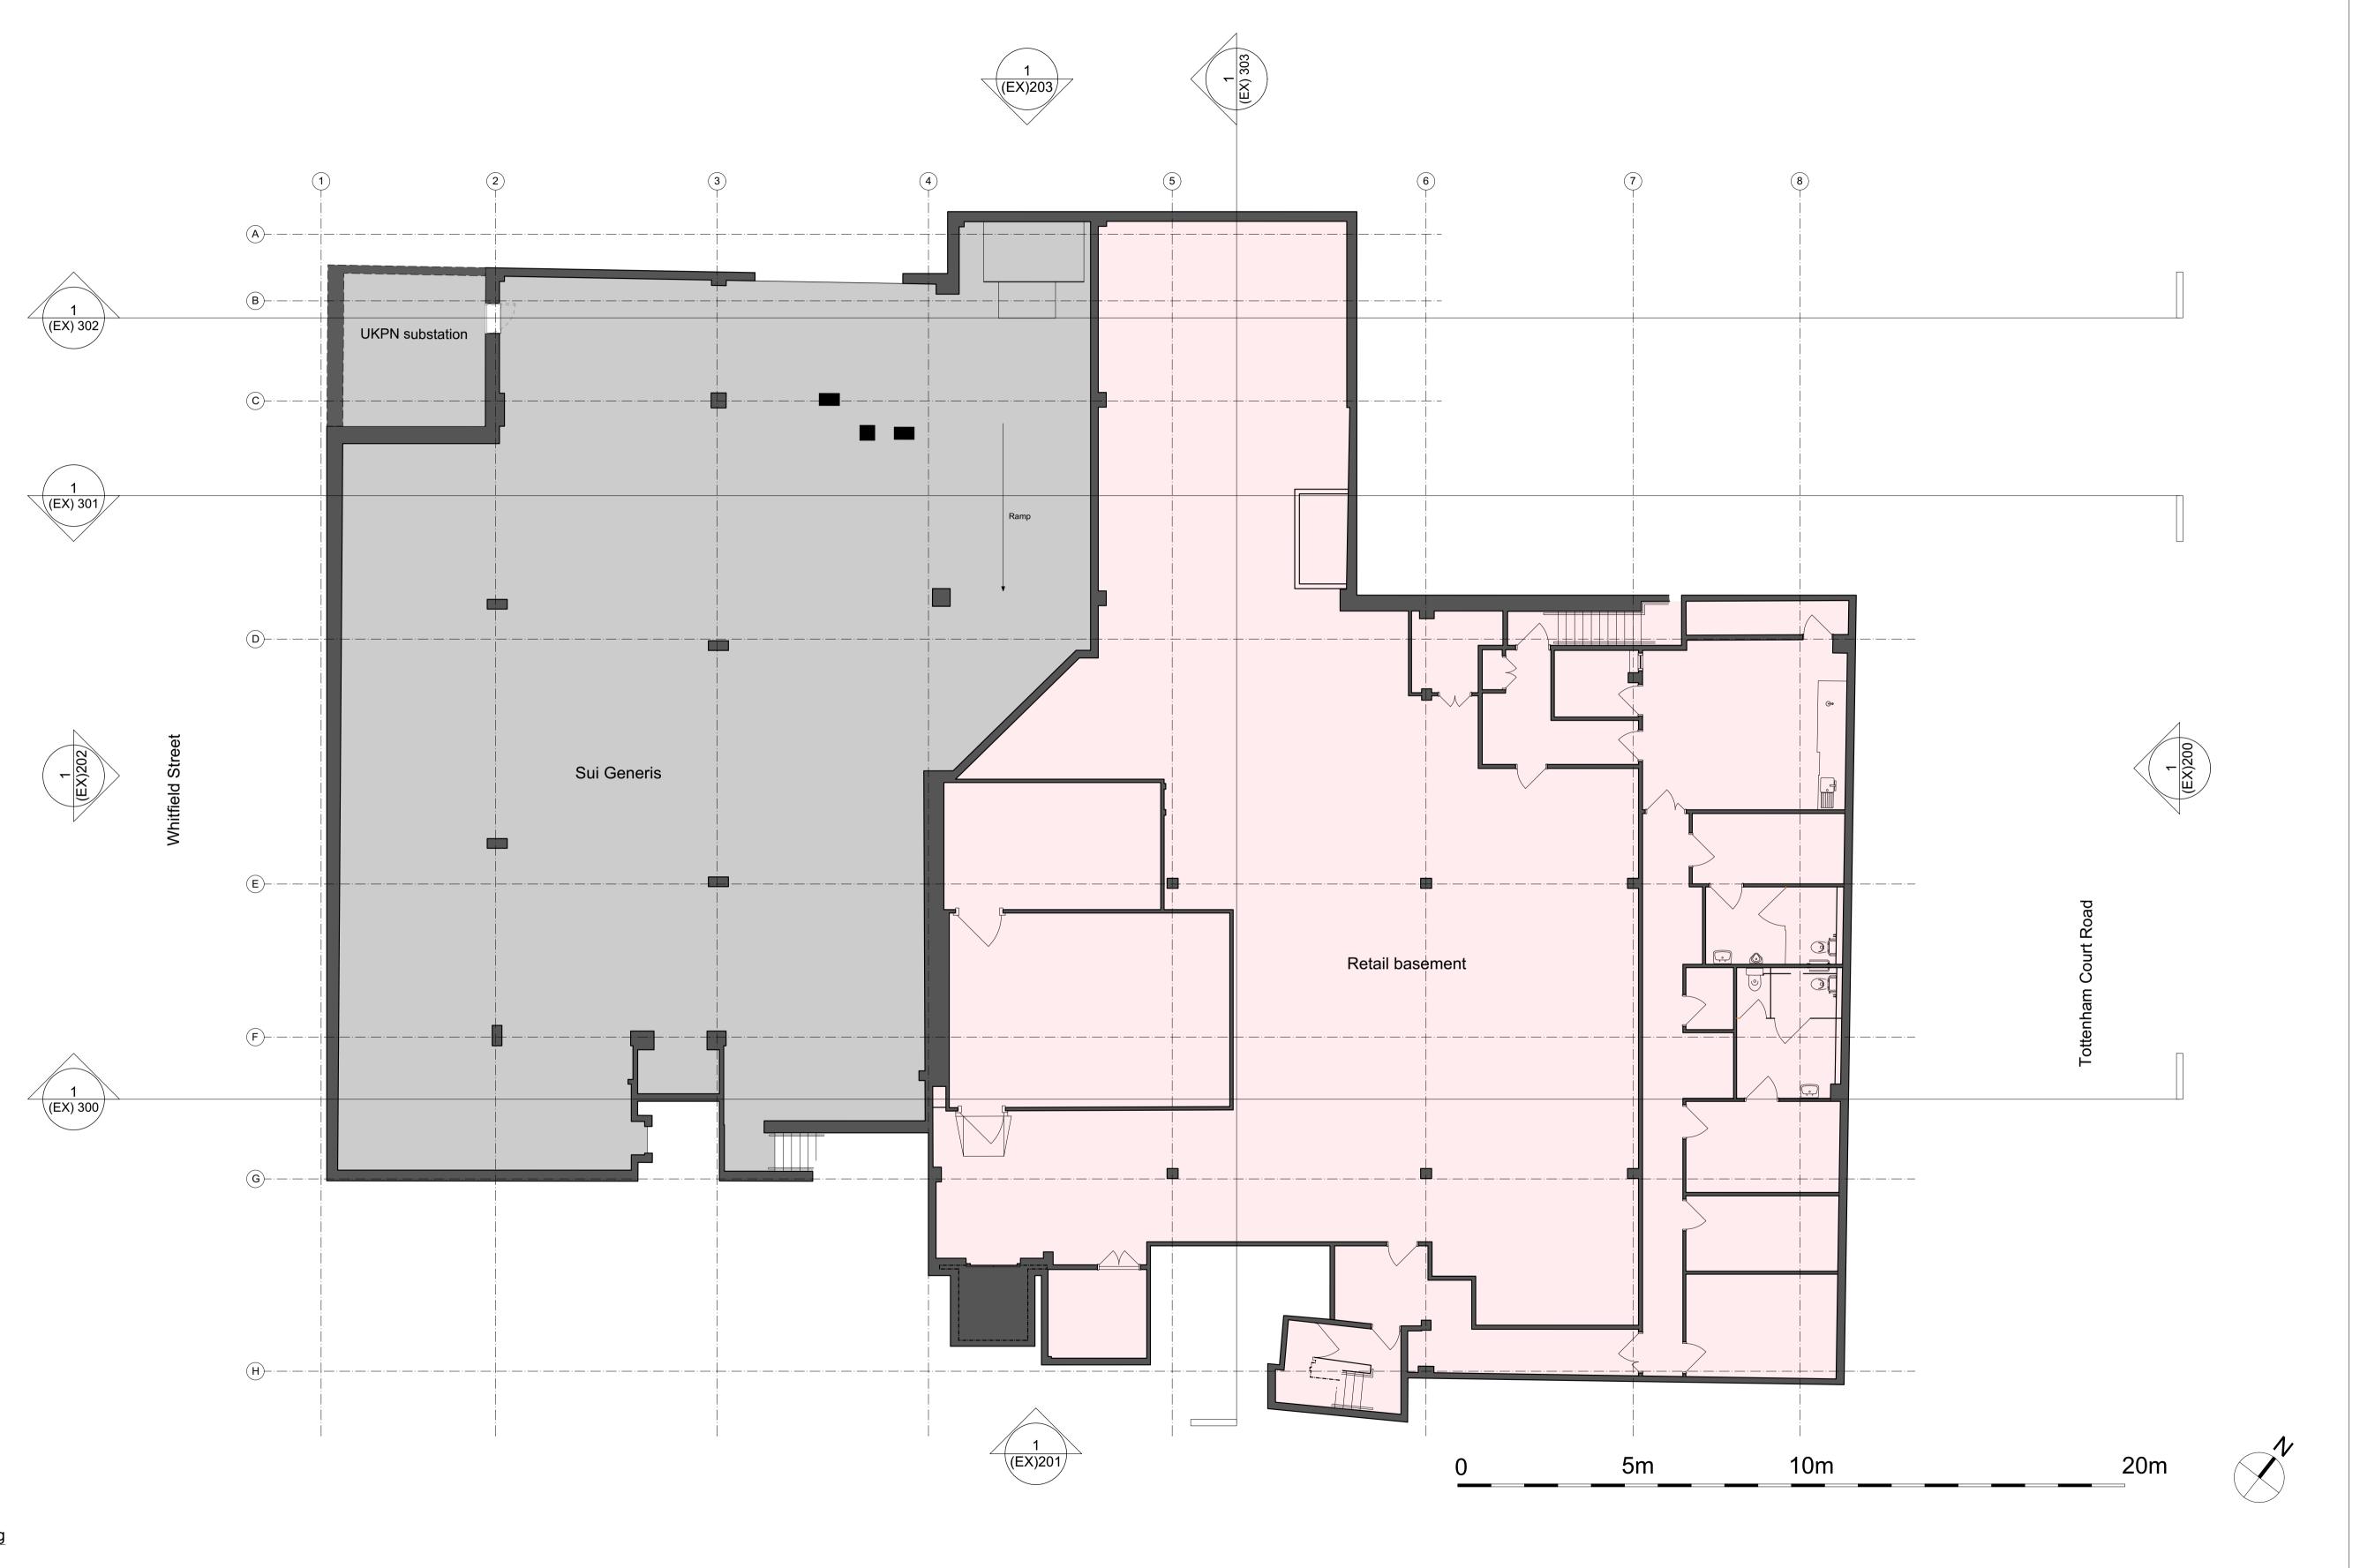

1 Basement Plan - As Existing Scale: 1:100

All dimensions to be checked on site prior to commencement of any works, and/or preparation of any shop drawings.	Revision PL1	Date 29/08/2023	Amendment Issued for Planning Application
Sizes of and dimensions to any structural or services elements are indicative only. See structural and service engineers drawings for actual sizes / dimensions.			
This drawing to be read in conjunction with all other Architect's drawings, specifications and other Consultants' information.			
All proprietary systems shown on this drawing are to be installed strictly in accordance with the Manufacturers/Suppliers recommended details.			
Any discrepancies between information shown on this drawing and any other contract information or manufacturers/suppliers recommendations is to be brought to the attention of the Architect.			

Sc Sta PLA Hale T:

Date			ProjectJob Ref.16-24 Whitfield Street430				
cale	Drawn DM	Check JN	Title Basment Plan - As Existing		halebrown		
		Client Ref GH	Drwg. no. Rev. 430(EX)099 PL1		architects		
ale Brown Architects Ltd. Unit 1.04, Edinburgh House, 170 Kennington Lane, London, SE11 5DP : 020 3735 7442 E: mail@halebrown.com W: www.halebrown.com							