



2 Scale: 1:500
KEY PLAN

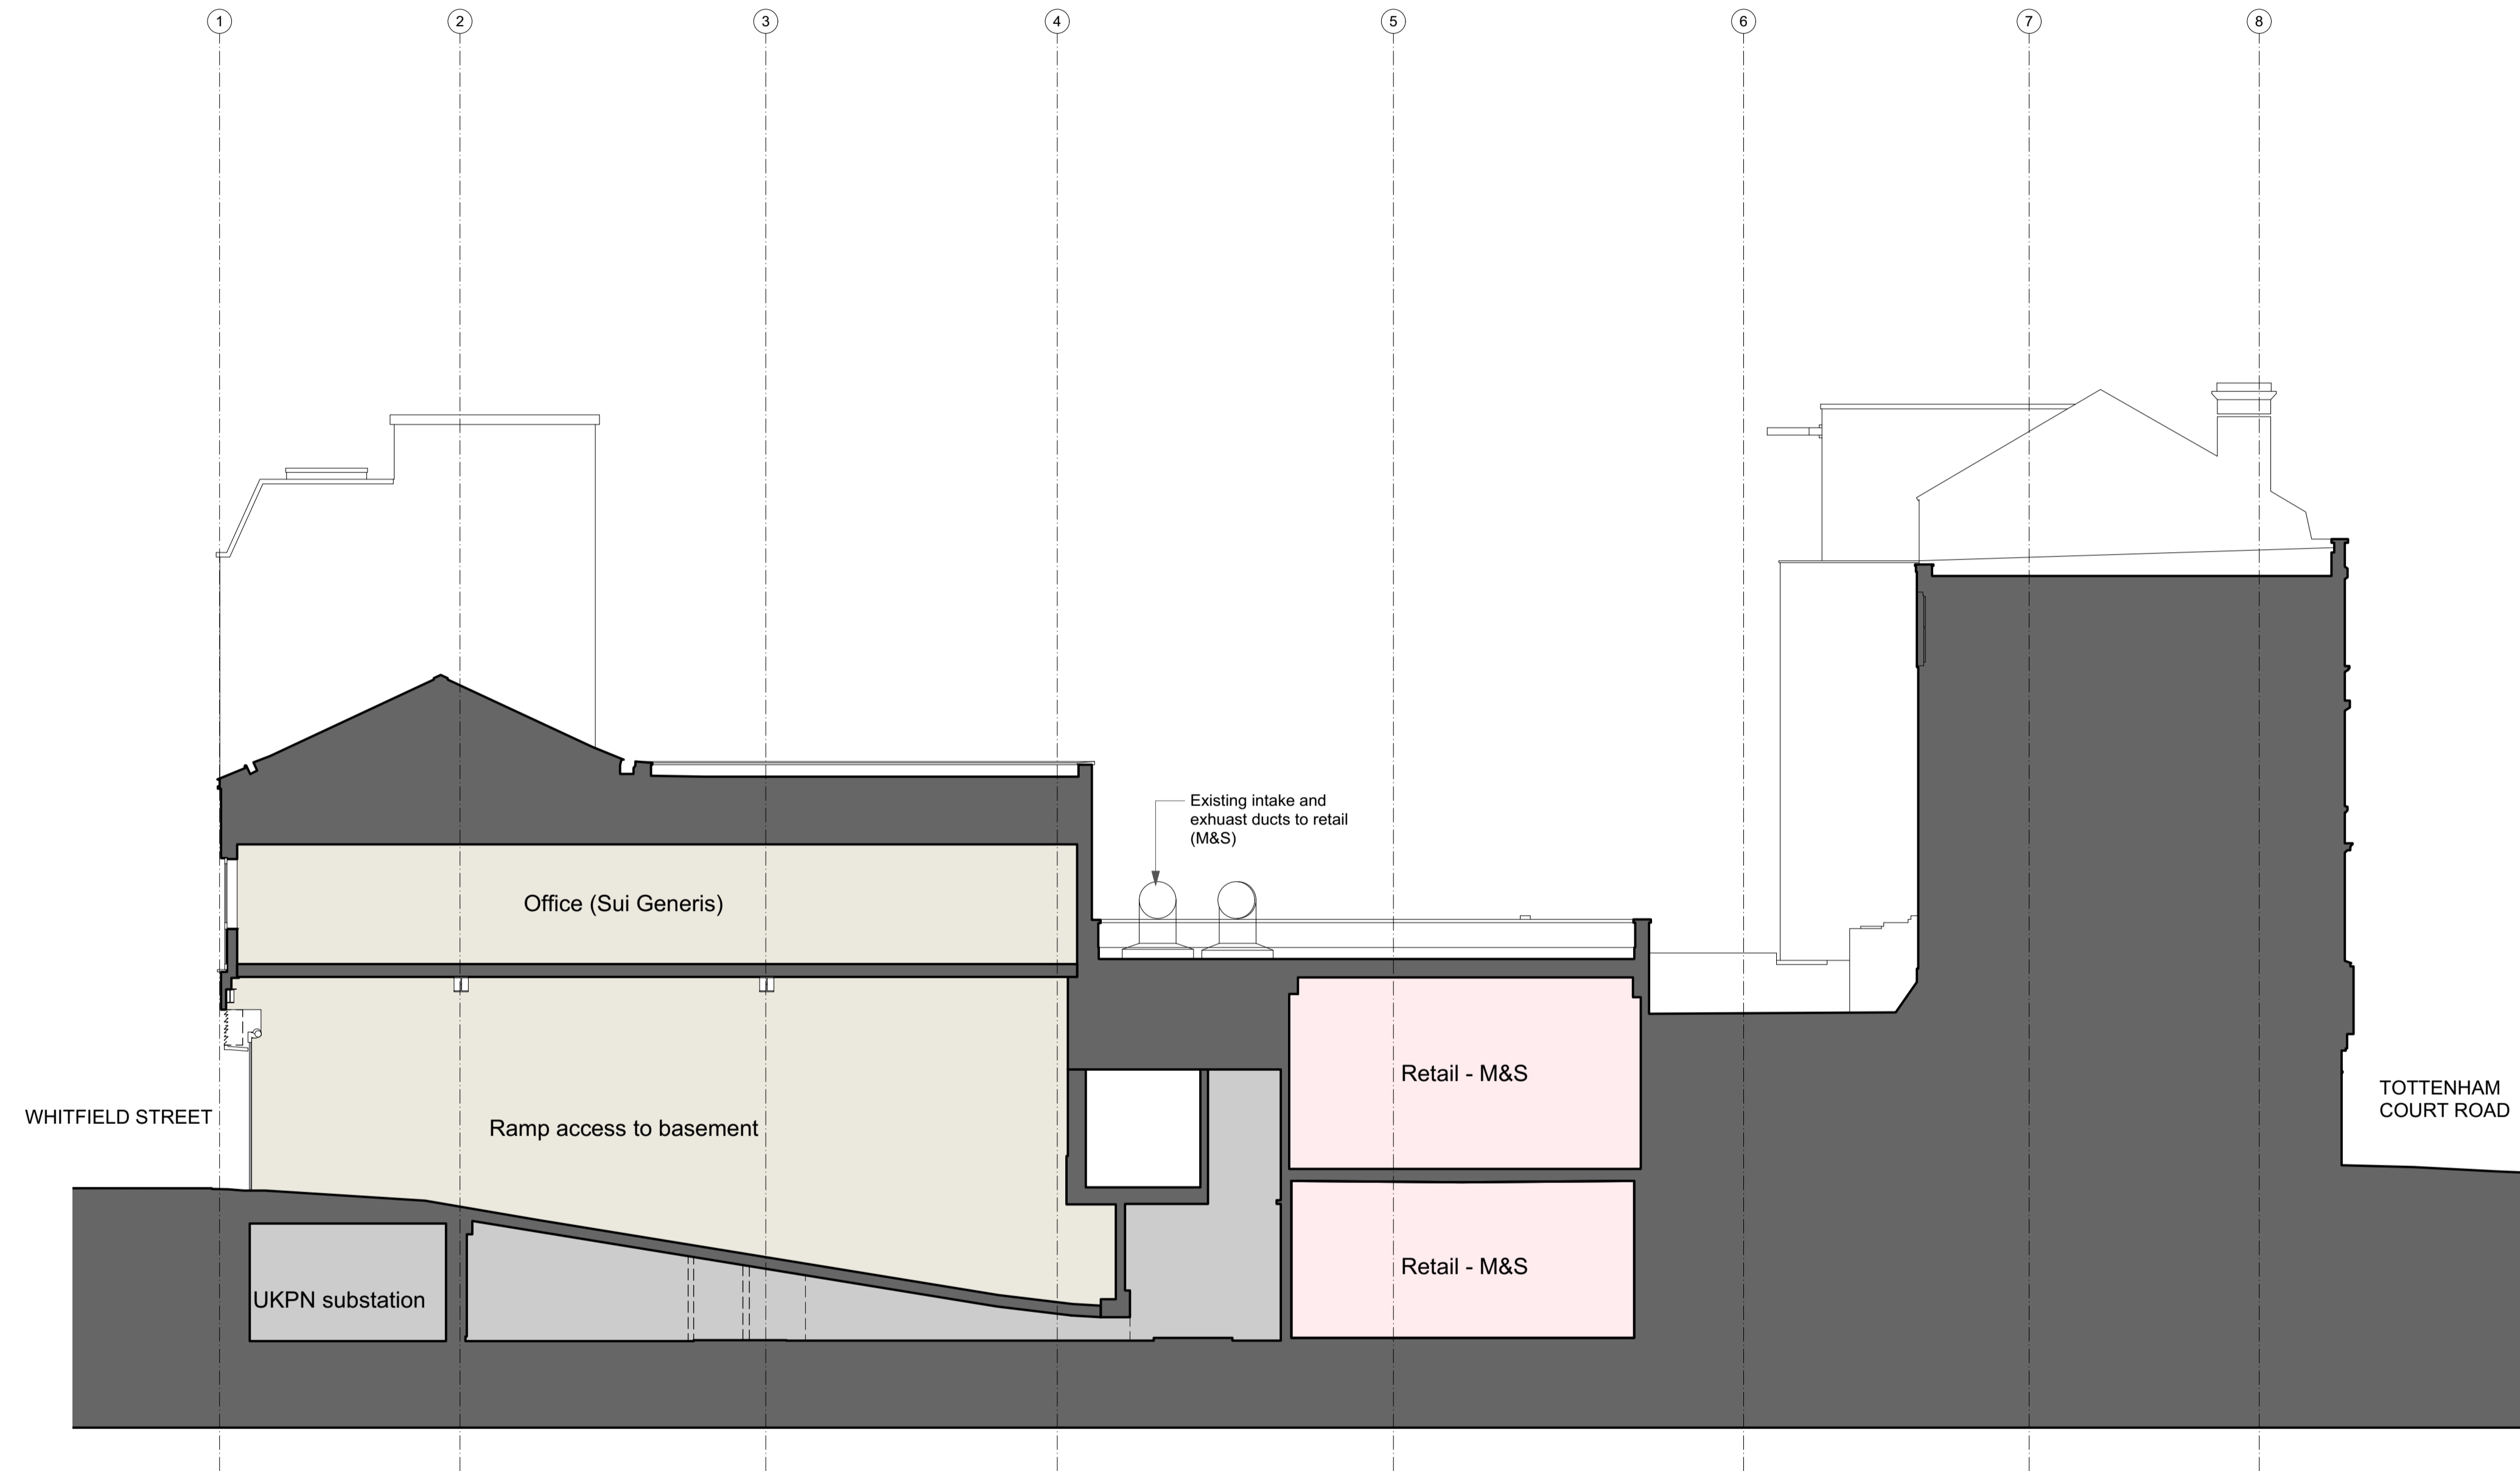

1 Existing Section C
Scale: 1:100

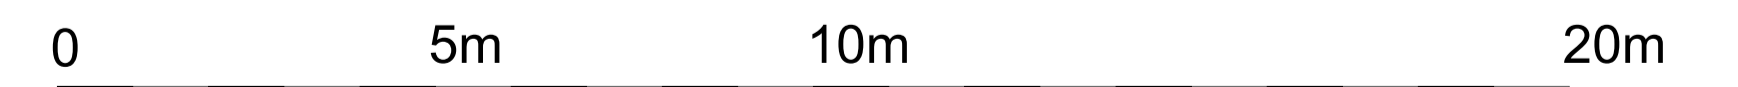

All dimensions to be checked on site prior to commencement of any works, and/or preparation of any shop drawings.
 Sizes and dimensions to any structural or services elements are indicative only. See structural and service engineers drawings for actual sizes / dimensions.
 This drawing to be read in conjunction with all other Architect's drawings, specifications and other Consultants' information.
 All proprietary systems shown on this drawing are to be installed strictly in accordance with the Manufacturers/Suppliers recommended details.
 Any discrepancies between information shown on this drawing and any other contract information or manufacturers/suppliers recommendations is to be brought to the attention of the Architect.

Revision	Date	Amendment
PL1	29/08/2023	Issued for Planning Application

Date	Mar 2023	Project	16-24 Whitfield Street	Job Ref.	430
Scale	1:100@A1	Drawn	DM	Check	MH
Status	PLANNING	Client Ref	GH 430(EX)J303	Drwg. no.	430(EX)J303
Hale Brown Architects Ltd. Unit 1.04, Edinburgh House, 170 Kennington Lane, London, SE11 5DP		Rev. PL1			
T: 020 3735 7442		E: mail@halebrown.com		W: www.halebrown.com	