





Notes


- 01 Brickwork type 1 with dark mortar
- 02 Brickwork type 1 with lighter mortar
- 03 Brickwork type 2 - window surround
- 07 PPC dark bronze aluminium framed window/doors
- 09 Bespoke profiled light coloured stone cill
- 12 Honed finish light coloured stone surround
- 14 Bush-hammered light coloured stone spandrel panel

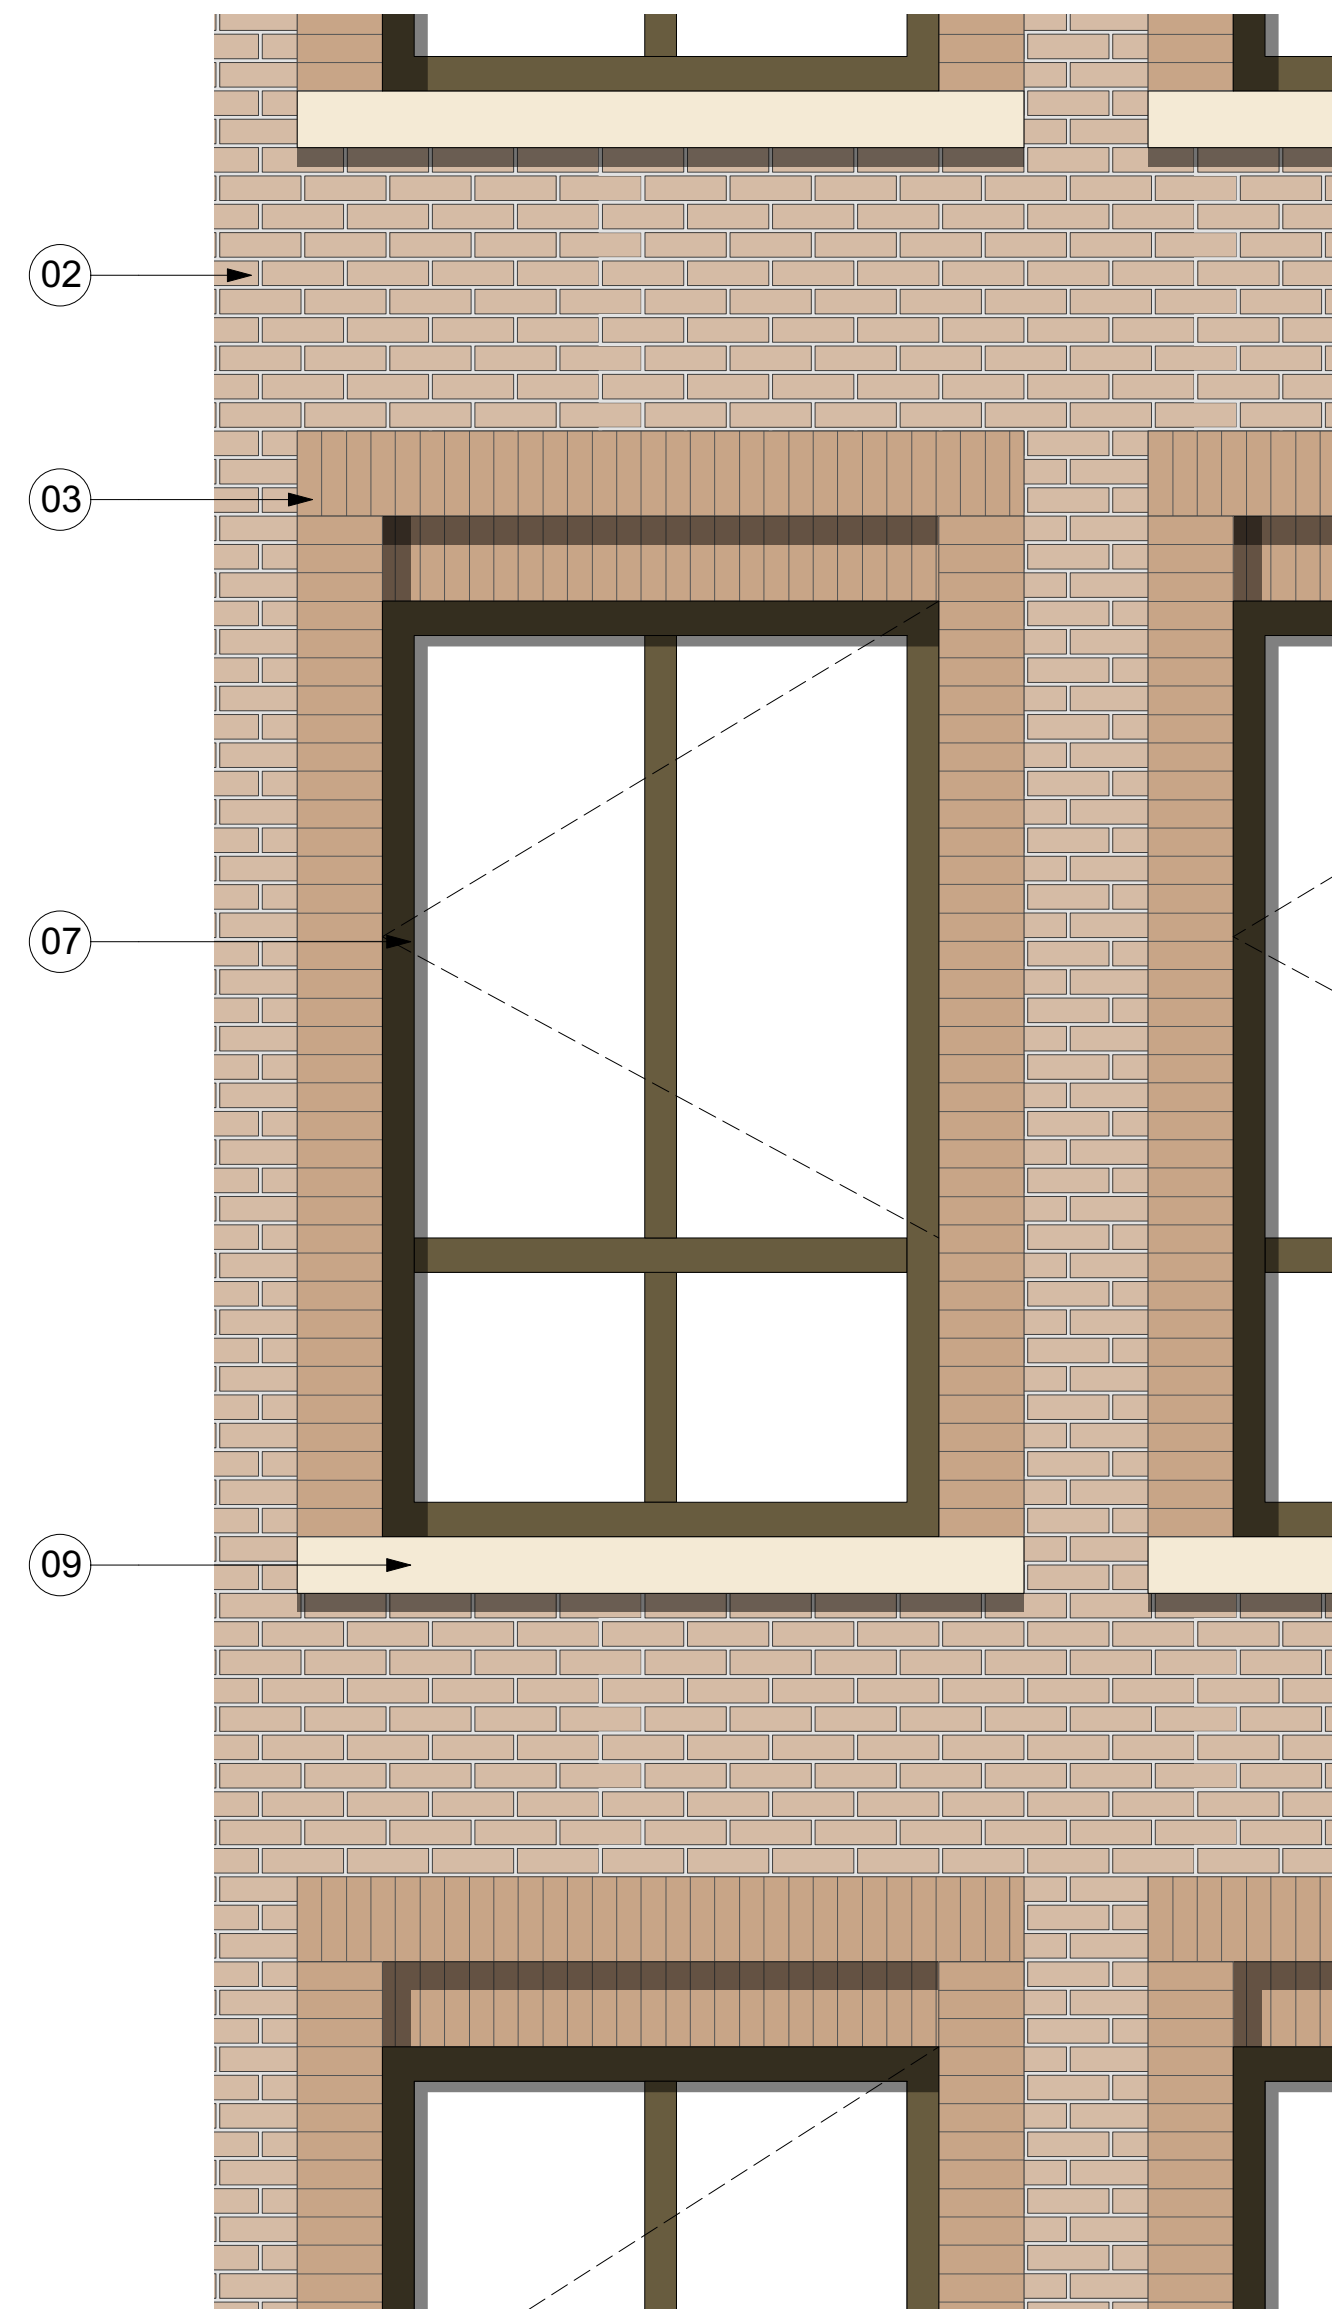


1 Proposed detailed elevation
Scale: 1:20

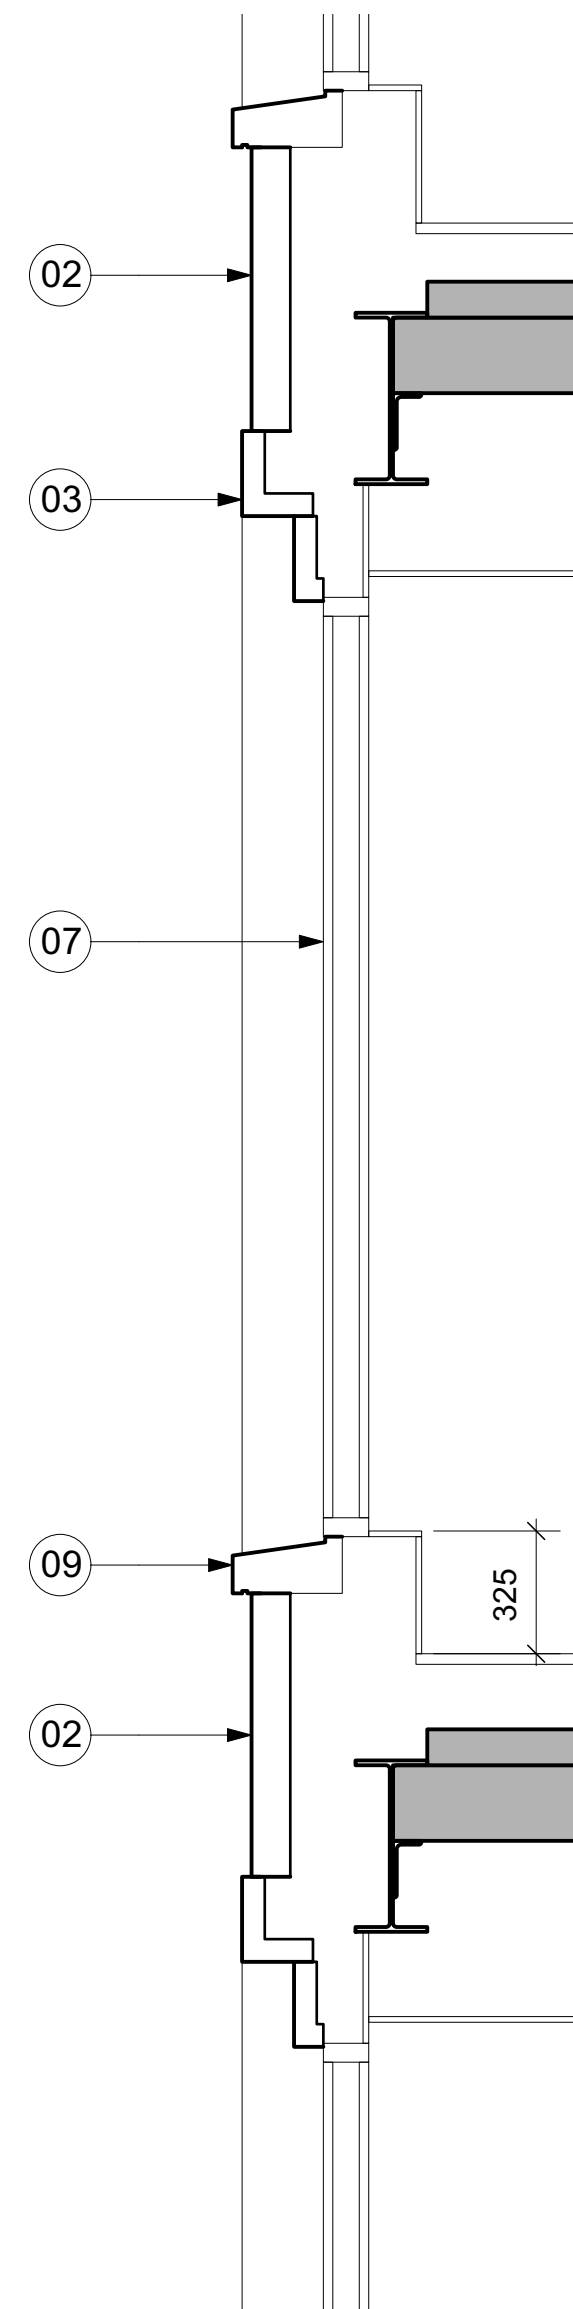


3 Proposed detailed section
Scale: 1:20

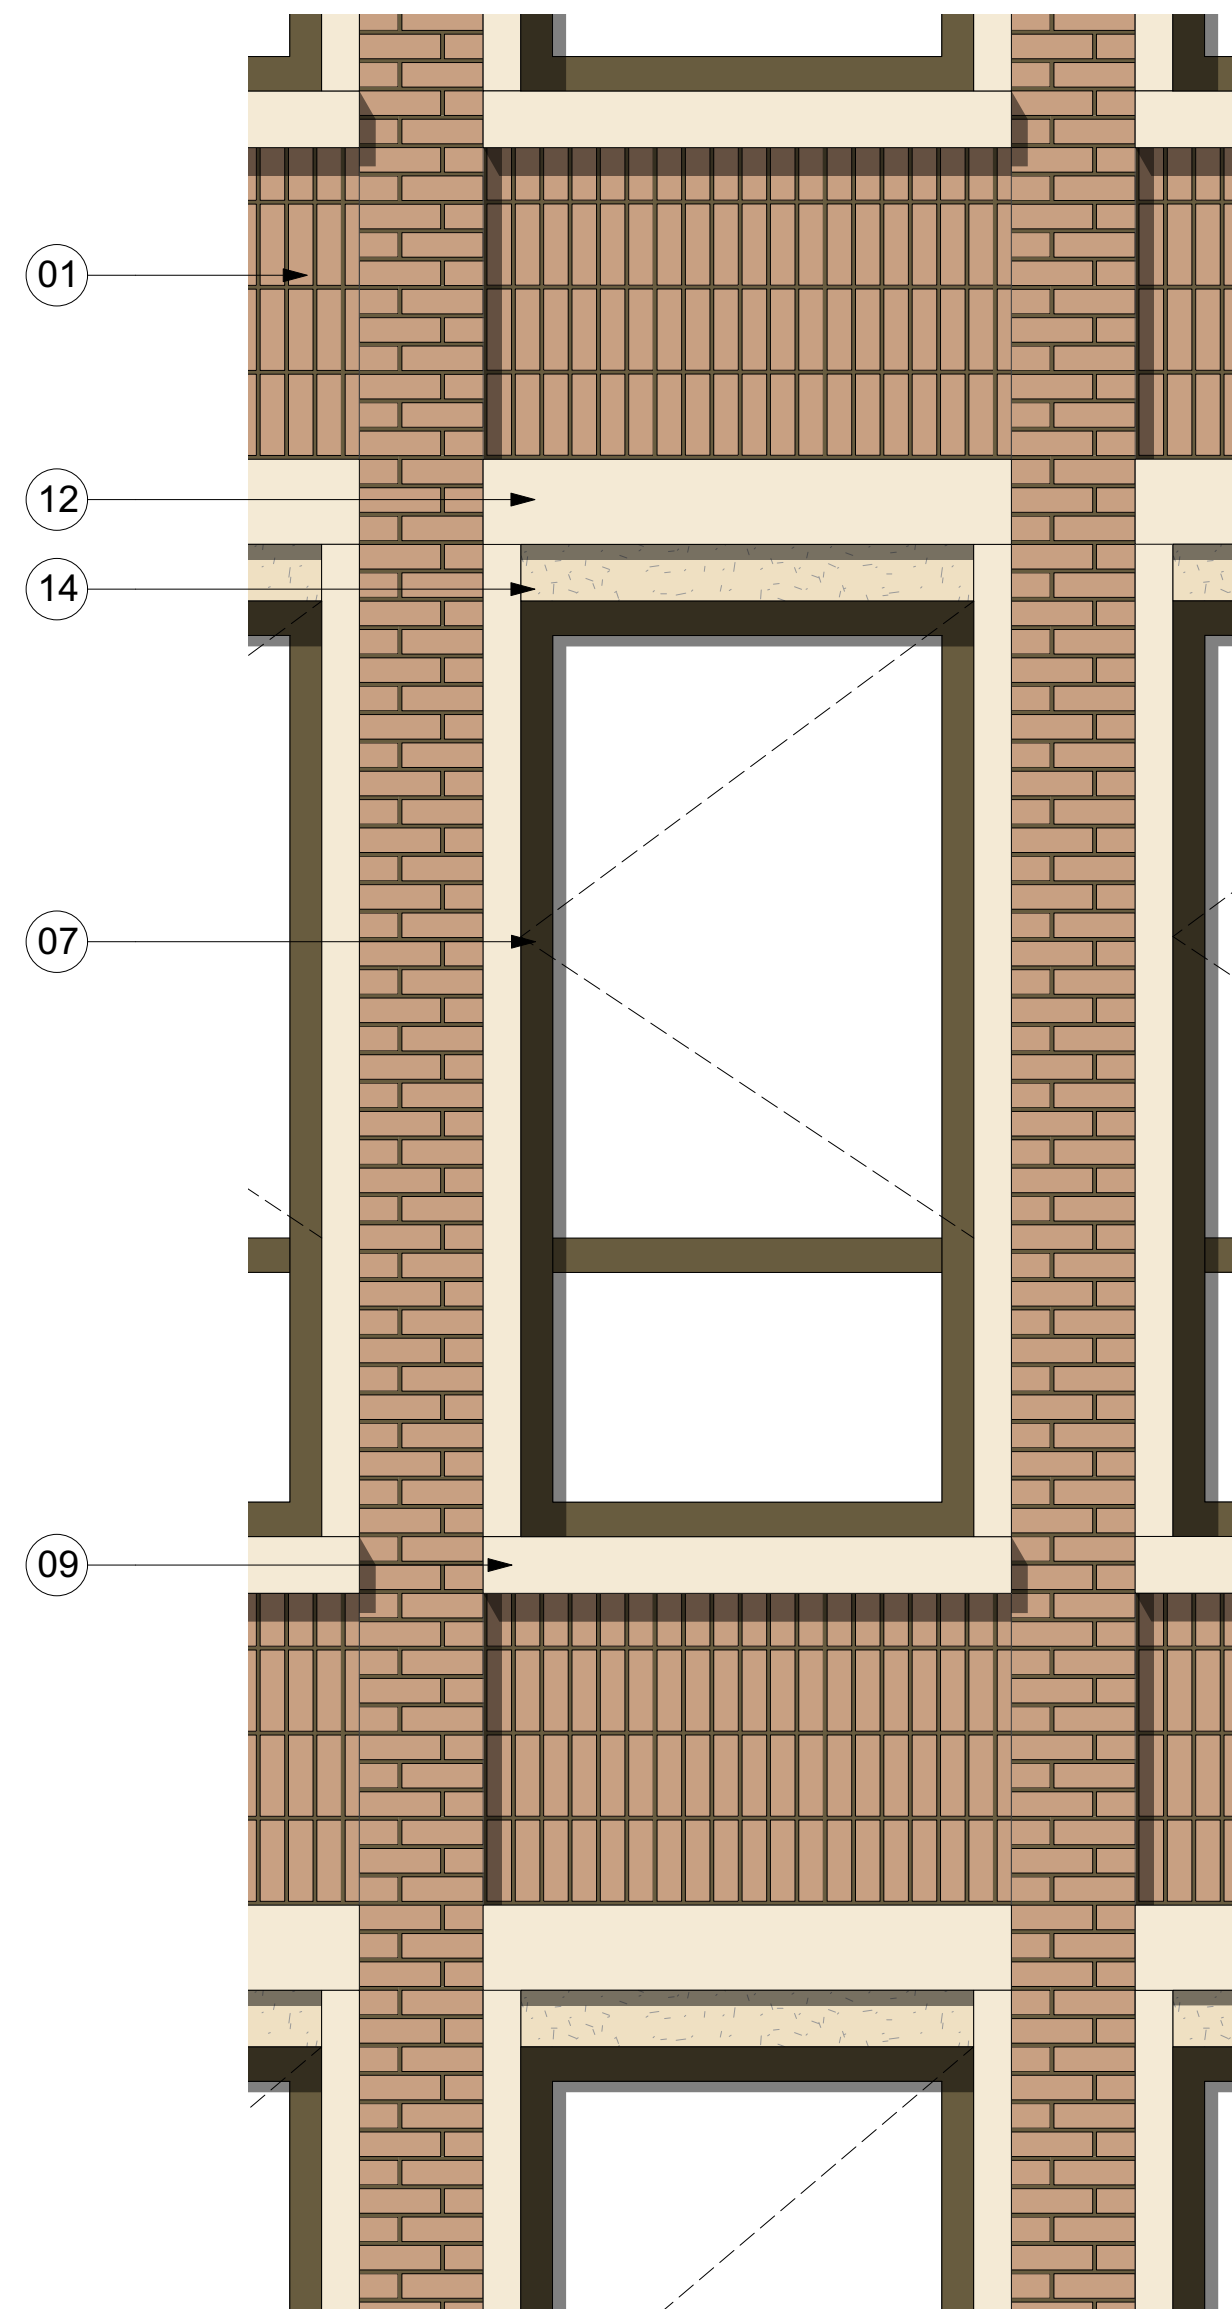


4 Proposed detailed elevation
Scale: 1:20

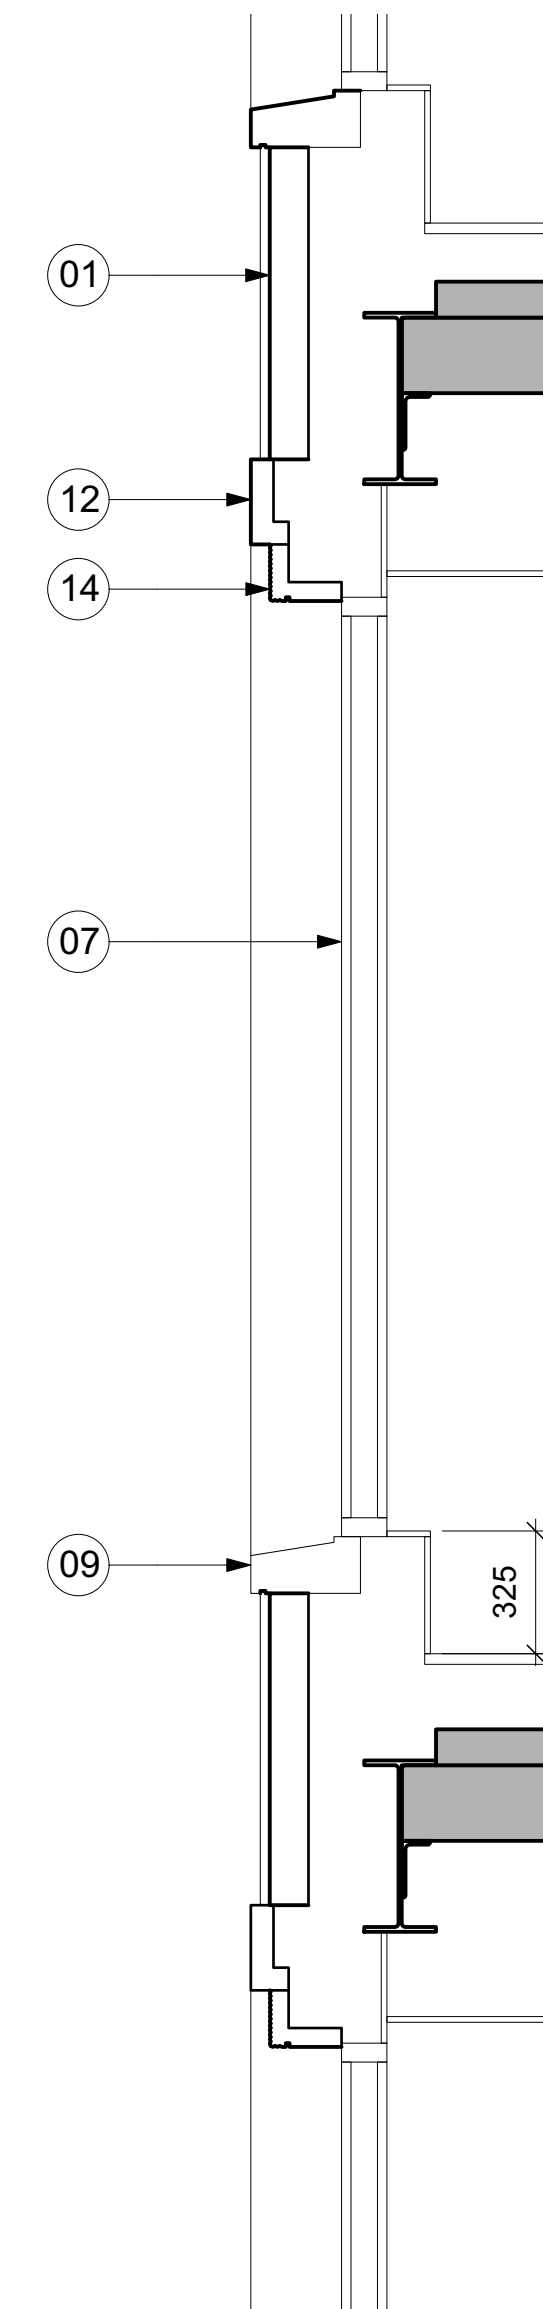

6 Proposed detailed section
Scale: 1:20

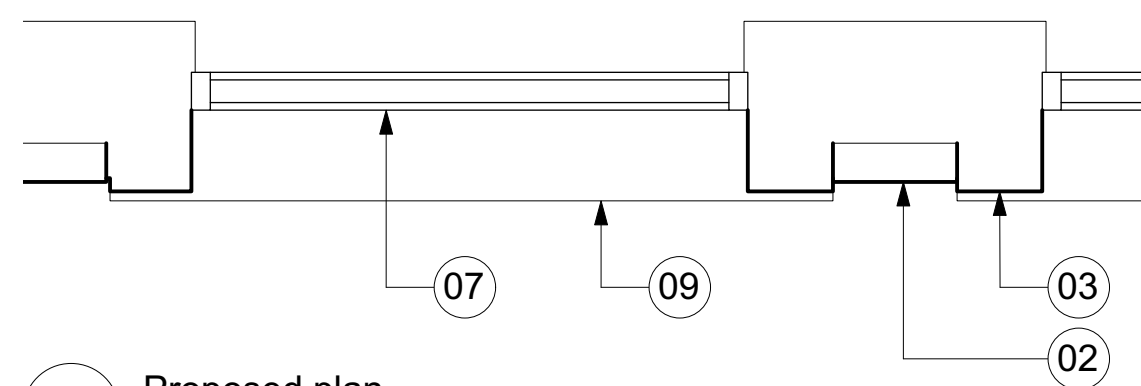

2 Proposed plan
Scale: 1:20

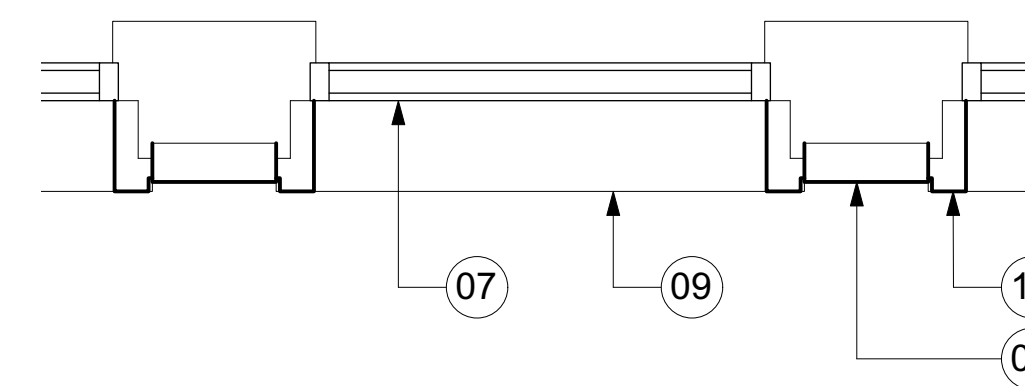

5 Proposed plan
Scale: 1:20



All dimensions to be checked on site prior to commencement of any works, and/or preparation of any shop drawings.
 Sizes and dimensions to any structural or services elements are indicative only. See structural and service engineers drawings for actual sizes / dimensions.
 This drawing to be read in conjunction with all other Architect's drawings, specifications and other Consultants' information.
 All proprietary systems shown on this drawing are to be installed strictly in accordance with the Manufacturers/Suppliers recommended details.
 Any discrepancies between information shown on this drawing and any other contract information or manufacturers/suppliers recommendations is to be brought to the attention of the Architect.

Revision	Date	Amendment
PL1	29/08/2023	Issued for Planning Application

Date	Project		Job Ref.
Scale	Drawn	Check	Title
1:100@A1	DM	JN	Whitfield Street
Status	Client Ref		Rev.
PLANNING	430(ExDT)200	Drwg. no.	PL1
Hale Brown Architects Ltd. Unit 1.04, Edinburgh House, 170 Kennington Lane, London, SE11 5DP			
T: 020 3735 7442		E: mail@halebrown.com W: www.halebrown.com	